


NOTES:

1. THE UTILITIES SHOWN HEREON ARE BASED ON FIELD SURVEYS, AERIAL PHOTOGRAPHY AND RECORD DOCUMENTS. OTHER FACILITIES MAY EXIST NOT DISCOVERED THROUGH THE RECORD CHECK. THE CONTRACTOR SHALL VERIFY THE EXACT LOCATION, BOTH HORIZONTAL AND VERTICAL, OF ALL UTILITIES THROUGH THE APPROPRIATE UTILITY COMPANIES. CALL BEFORE YOU DIG ~ 1-888-344-7233.
2. PROPERTY BOUNDARIES AND TOWN WAYS HAVE BEEN SUPPLIED FROM TOWN OF NEEDHAM GIS AND ARE NOT BASED ON A GROUND SURVEY. REVISED PLANS WILL INCORPORATE THE BOUNDARIES OF THE TOWN WAYS, BASED ON TOWN LAYOUTS OF ROADWAYS AND ADJACENT PROPERTY, IN CORRELATION WITH MONUMENTS LOCATED IN THE FIELD.

THREE BUSINESS DAYS BEFORE YOU DIG CALL
MASSACHUSETTS 811
 TOLL FREE
 811 or 1-888-344-7233


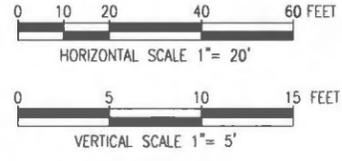


REVISION		DATE	BY	APPR.
0	ISSUED FOR CONSTRUCTION	5/10/18	DRC	TSG

EVERSOURCE ENERGY

PLAN AND PROFILE STA 10+00 TO 15+00
 WEST ROXBURY TO NEEDHAM RELIABILITY PROJECT
 115kV UNDERGROUND TRANSMISSION LINE
 NEEDHAM - WEST ROXBURY, MASSACHUSETTS


SCALE: unless noted H: 1"=20' V: 1"=5'	DATE 5/10/18	DRAWN DRC	CHECKED TPB	APPROVED TSG	DRAWING NO. 5 OF 41	REV. 0
---	-----------------	--------------	----------------	-----------------	------------------------	-----------

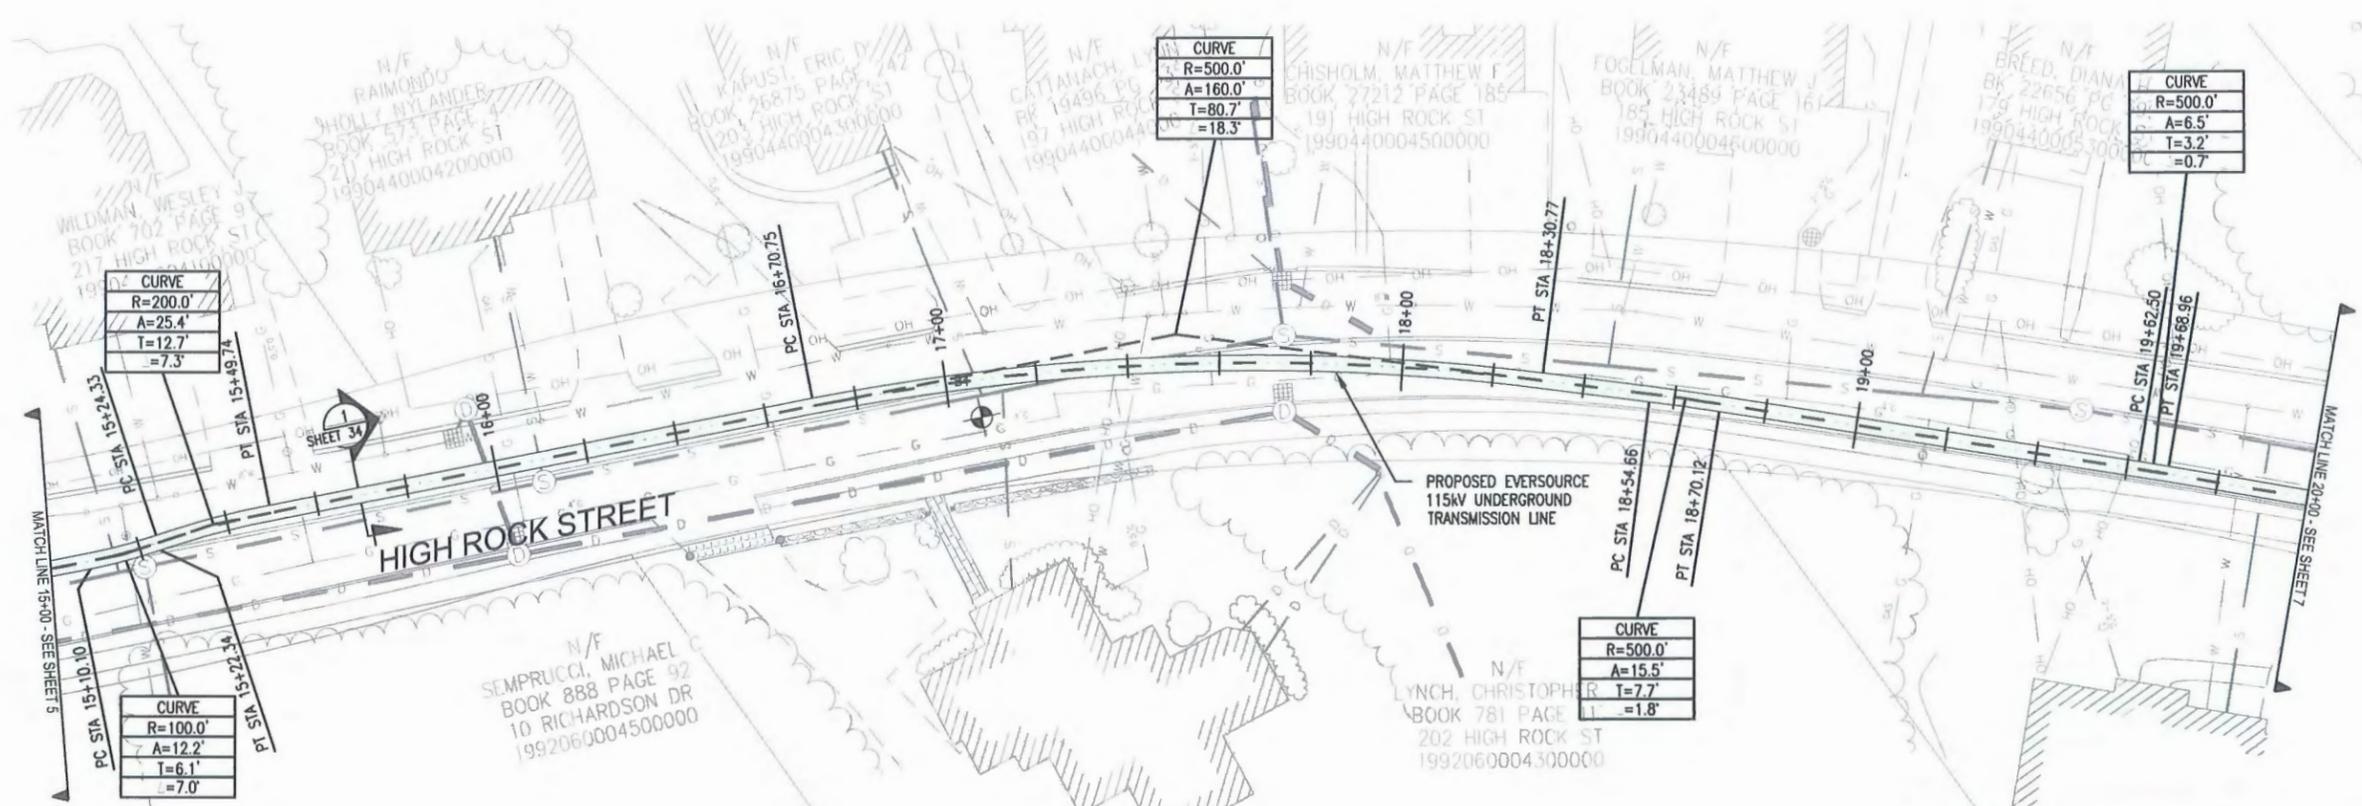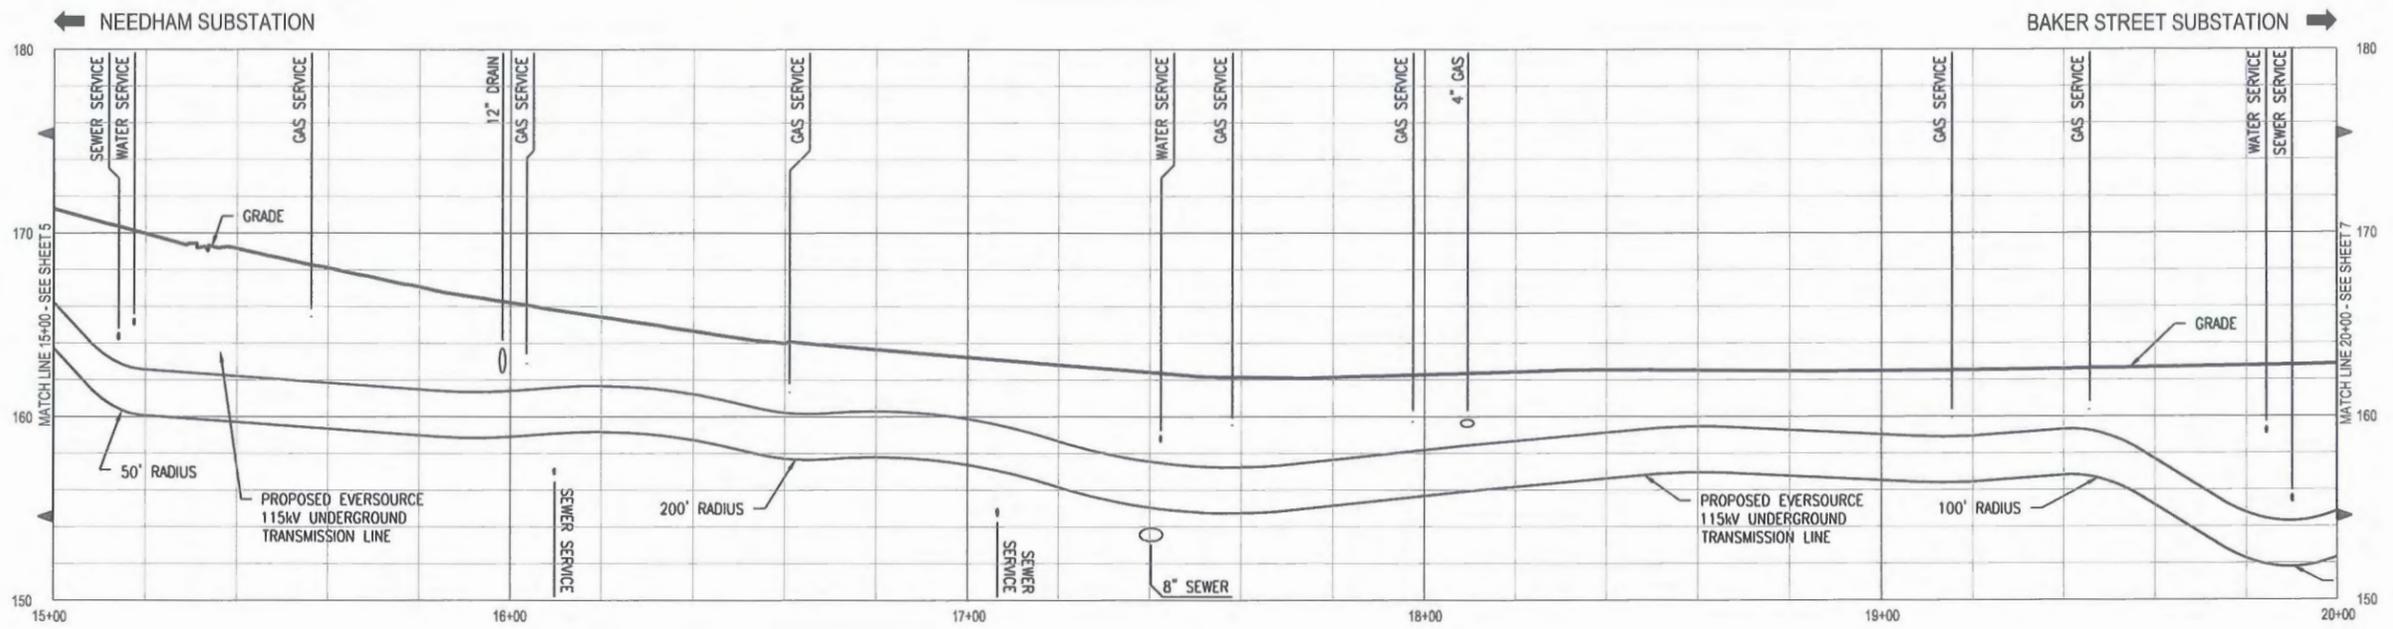



NOTES:

1. THE UTILITIES SHOWN HEREON ARE BASED ON FIELD SURVEYS, AERIAL PHOTOGRAPHY AND RECORD DOCUMENTS. OTHER FACILITIES MAY EXIST NOT DISCOVERED THROUGH THE RECORD CHECK. THE CONTRACTOR SHALL VERIFY THE EXACT LOCATION, BOTH HORIZONTAL AND VERTICAL, OF ALL UTILITIES THROUGH THE APPROPRIATE UTILITY COMPANIES. CALL BEFORE YOU DIG ~ 1-888-344-7233.
2. PROPERTY BOUNDARIES AND TOWN WAYS HAVE BEEN SUPPLIED FROM TOWN OF NEEDHAM GIS AND ARE NOT BASED ON A GROUND SURVEY. REVISED PLANS WILL INCORPORATE THE BOUNDARIES OF THE TOWN WAYS, BASED ON TOWN LAYOUTS OF ROADWAYS AND ADJACENT PROPERTY, IN CORRELATION WITH MONUMENTS LOCATED IN THE FIELD.

THREE BUSINESS DAYS BEFORE YOU DIG CALL
 MASSACHUSETTS 811
 TOLL FREE
 811 or 1-888-344-7233

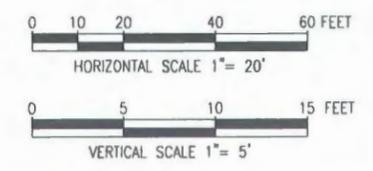


NO.	ISSUED FOR CONSTRUCTION	DESCRIPTION	DRC	DATE	TSG	APPR.
0	ISSUED FOR CONSTRUCTION		DRC	5/10/18	TSG	
REVISION						
EVERSOURCE ENERGY						
PLAN AND PROFILE STA 15+00 TO 20+00						
WEST ROXBURY TO NEEDHAM RELIABILITY PROJECT						
115kV UNDERGROUND TRANSMISSION LINE						
NEEDHAM - WEST ROXBURY, MASSACHUSETTS						
SCALE: unless noted	DATE	DRAWN	C'H'K'D	APPR.	DRAWING NO.	REV.
H: 1"=20' V: 1"=5'	5/10/18	DRC	TPB	TSG	6 OF 41	0

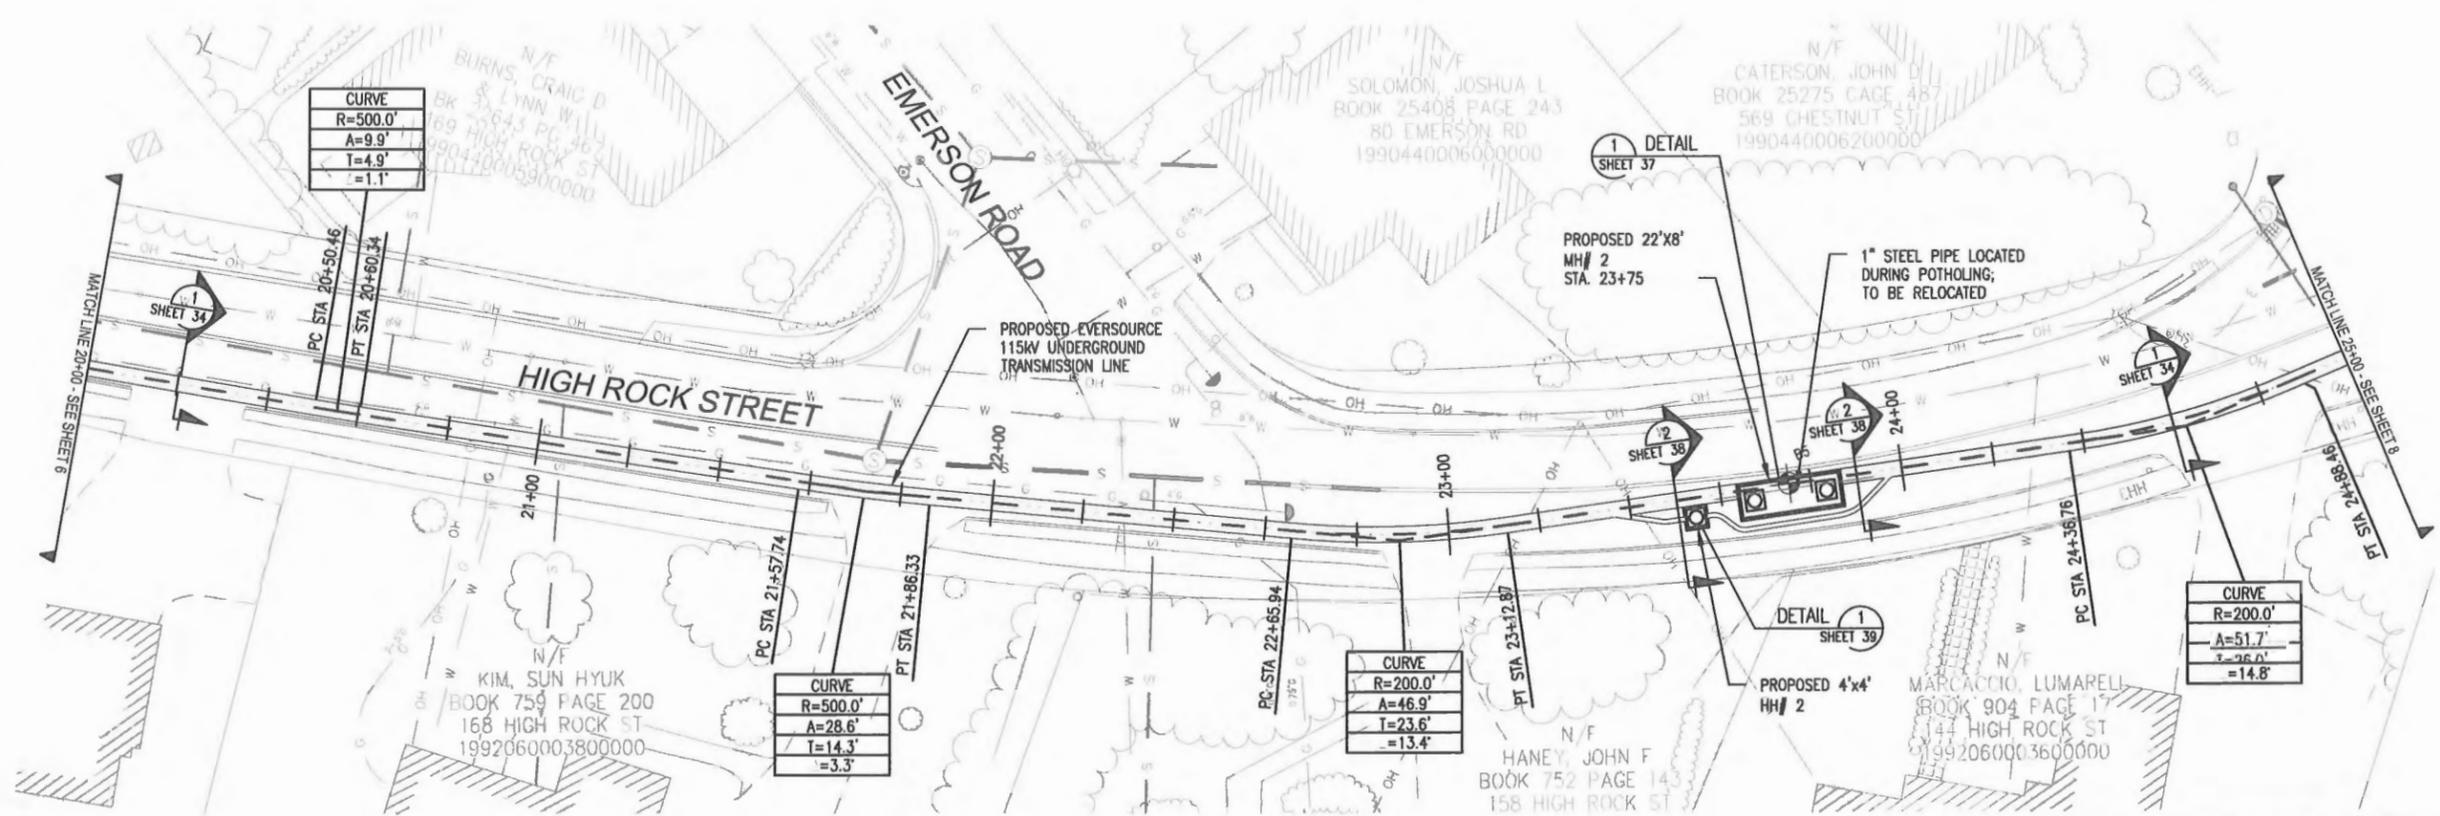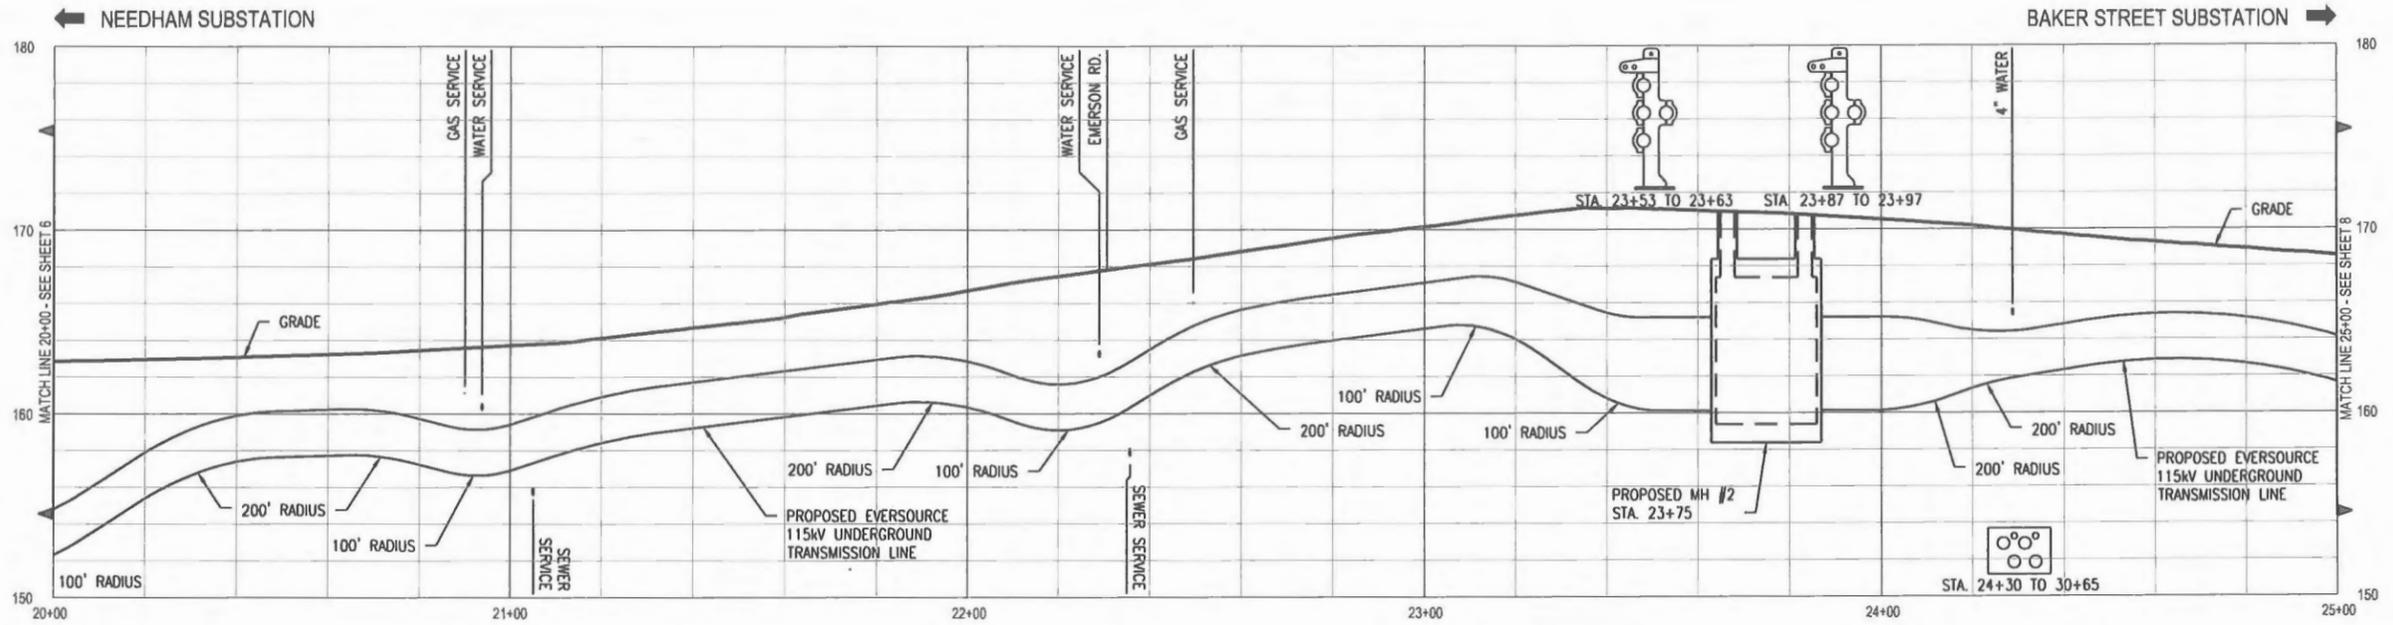



NOTES:

1. THE UTILITIES SHOWN HEREON ARE BASED ON FIELD SURVEYS, AERIAL PHOTOGRAPHY AND RECORD DOCUMENTS. OTHER FACILITIES MAY EXIST NOT DISCOVERED THROUGH THE RECORD CHECK. THE CONTRACTOR SHALL VERIFY THE EXACT LOCATION, BOTH HORIZONTAL AND VERTICAL, OF ALL UTILITIES THROUGH THE APPROPRIATE UTILITY COMPANIES. CALL BEFORE YOU DIG ~ 1-888-344-7233.
2. PROPERTY BOUNDARIES AND TOWN WAYS HAVE BEEN SUPPLIED FROM TOWN OF NEEDHAM GIS AND ARE NOT BASED ON A GROUND SURVEY. REVISED PLANS WILL INCORPORATE THE BOUNDARIES OF THE TOWN WAYS, BASED ON TOWN LAYOUTS OF ROADWAYS AND ADJACENT PROPERTY, IN CORRELATION WITH MONUMENTS LOCATED IN THE FIELD.

THREE BUSINESS DAYS BEFORE YOU DIG CALL MASSACHUSETTS 811 TOLL FREE 811 or 1-888-344-7233

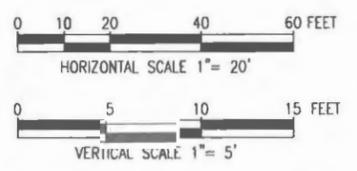


0	ISSUED FOR CONSTRUCTION	DRC	5/10/18	TSG
NO.	DESCRIPTION	BY	DATE	APPR.
EVERSOURCE ENERGY				
PLAN AND PROFILE STA 20+00 TO 25+00				
WEST ROADWAY TO NEEDHAM RELIABILITY PROJECT				
115KV UNDERGROUND TRANSMISSION LINE				
NEEDHAM - WEST ROADWAY, MASSACHUSETTS				
SCALE unless noted	DATE	DRAWN	C H'K D	APPR.
H: 1"=20' V: 1"=5'	5/10/18	DRC	TPB	TSG
				DRAWING NO.
				7 OF 41
				REV
				0

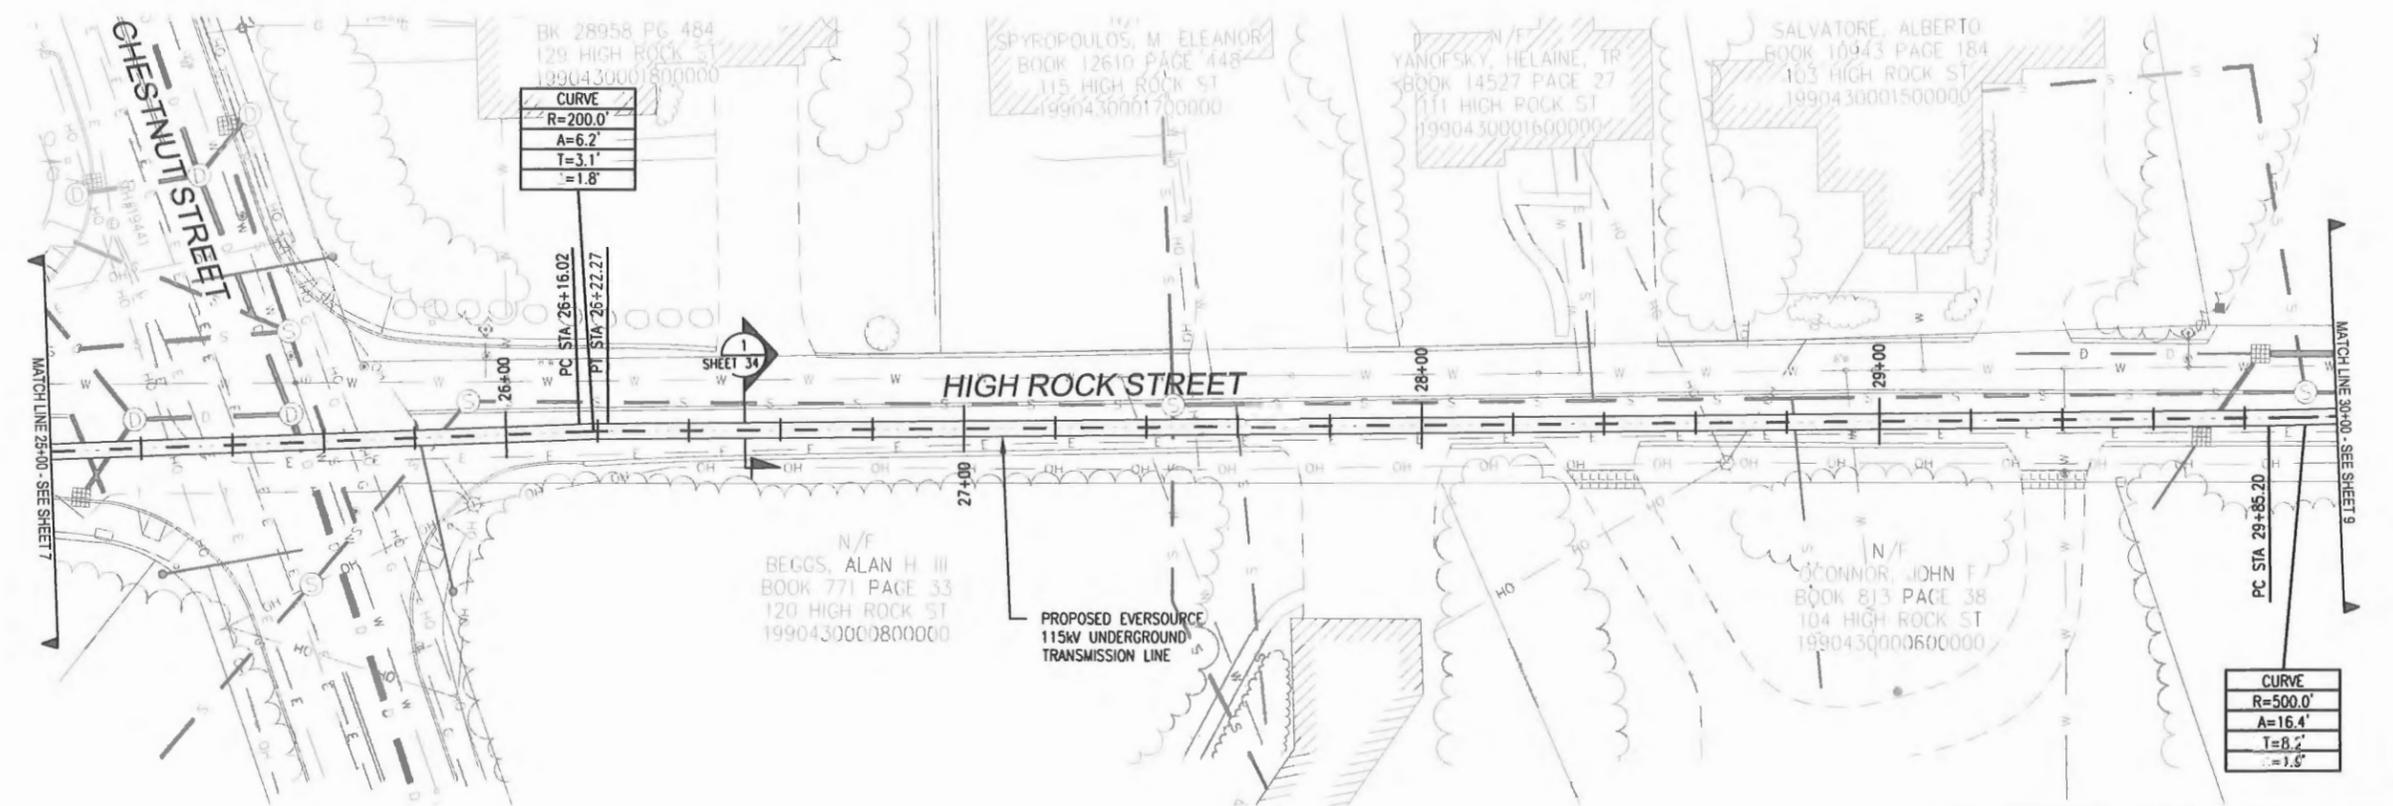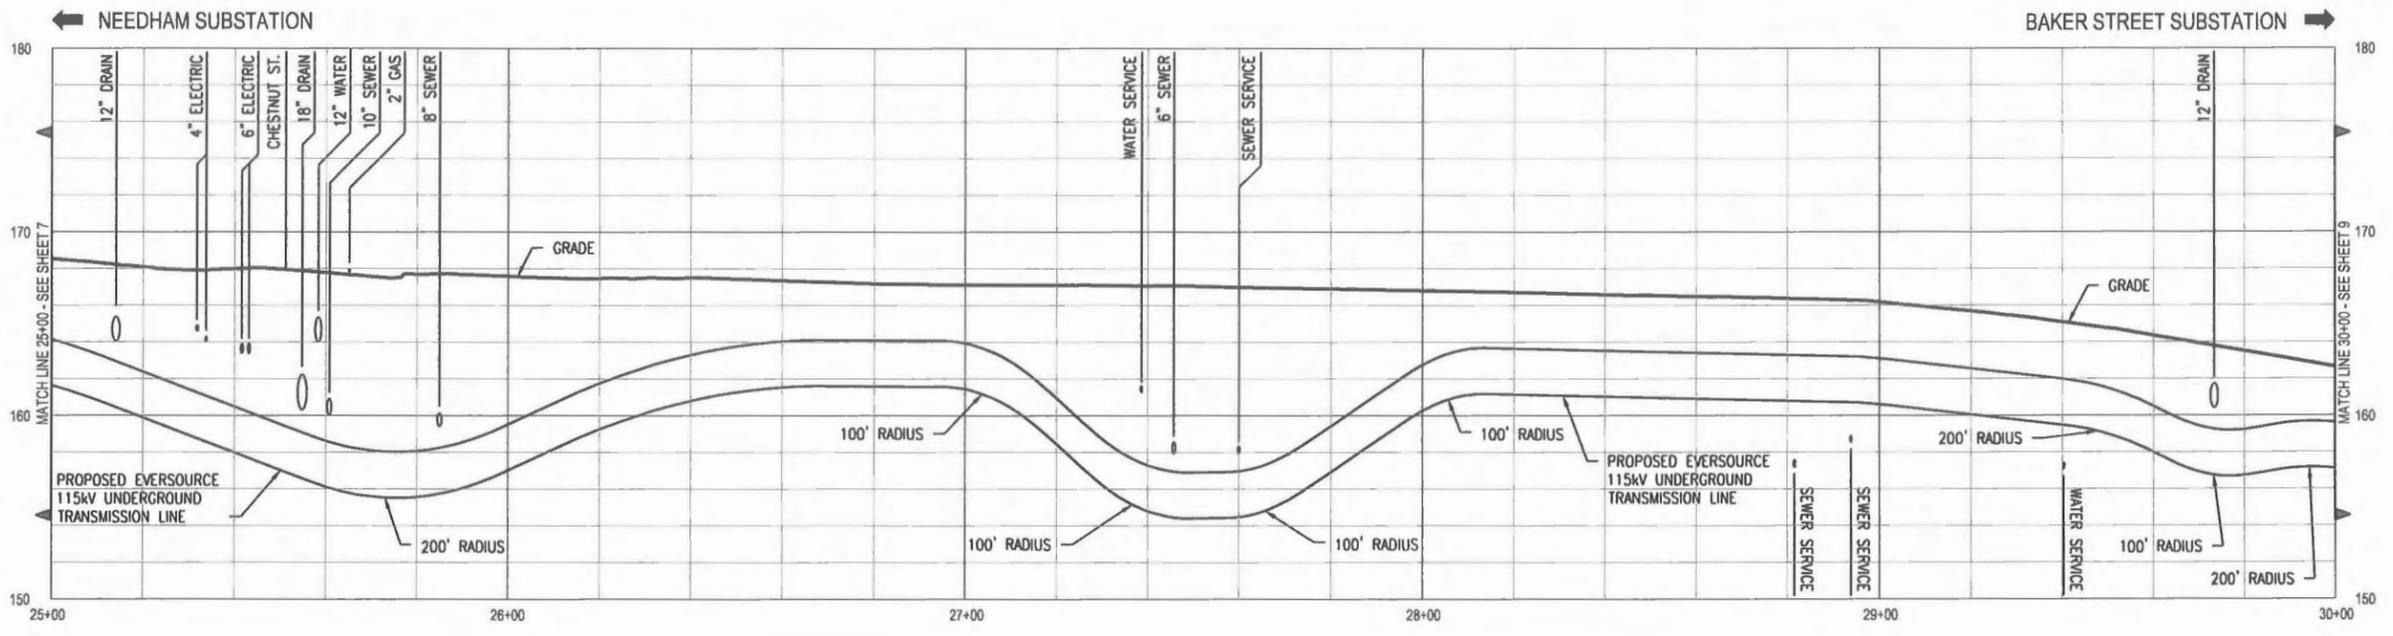

NOTES:

1. THE UTILITIES SHOWN HEREON ARE BASED ON FIELD SURVEYS, AERIAL PHOTOGRAPHY AND RECORD DOCUMENTS. OTHER FACILITIES MAY EXIST NOT DISCOVERED THROUGH THE RECORD CHECK. THE CONTRACTOR SHALL VERIFY THE EXACT LOCATION, BOTH HORIZONTAL AND VERTICAL, OF ALL UTILITIES THROUGH THE APPROPRIATE UTILITY COMPANIES. CALL BEFORE YOU DIG ~ 1-888-344-7233.
2. PROPERTY BOUNDARIES AND TOWN WAYS HAVE BEEN SUPPLIED FROM TOWN OF NEEDHAM GIS AND ARE NOT BASED ON A GROUND SURVEY. REVISED PLANS WILL INCORPORATE THE BOUNDARIES OF THE TOWN WAYS, BASED ON TOWN LAYOUTS OF ROADWAYS AND ADJACENT PROPERTY, IN CORRELATION WITH MONUMENTS LOCATED IN THE FIELD.

THREE BUSINESS DAYS BEFORE YOU DIG CALL
MASSACHUSETTS 811
 TOLL FREE
 811 or 1-888-344-7233



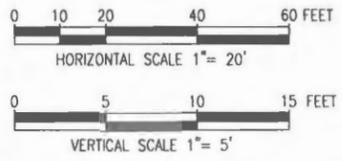


NO.	DESCRIPTION	BY	DATE	APPR.
0	ISSUED FOR CONSTRUCTION	DRC	5/10/18	TSG
REVISION				

EVERSOURCE ENERGY

PLAN AND PROFILE STA 25+00 TO 30+00
 WEST ROXBURY TO NEEDHAM RELIABILITY PROJECT
 115kV UNDERGROUND TRANSMISSION LINE
 NEEDHAM - WEST ROXBURY, MASSACHUSETTS


SCALE: unless noted H: 1"=20' V: 1"=5'	DATE DRAWN 5/10/18	CH'K'D. DRC	APPR. TPB	DRAWING NO. 8 OF 41	REV. 0
---	-----------------------	----------------	--------------	------------------------	-----------

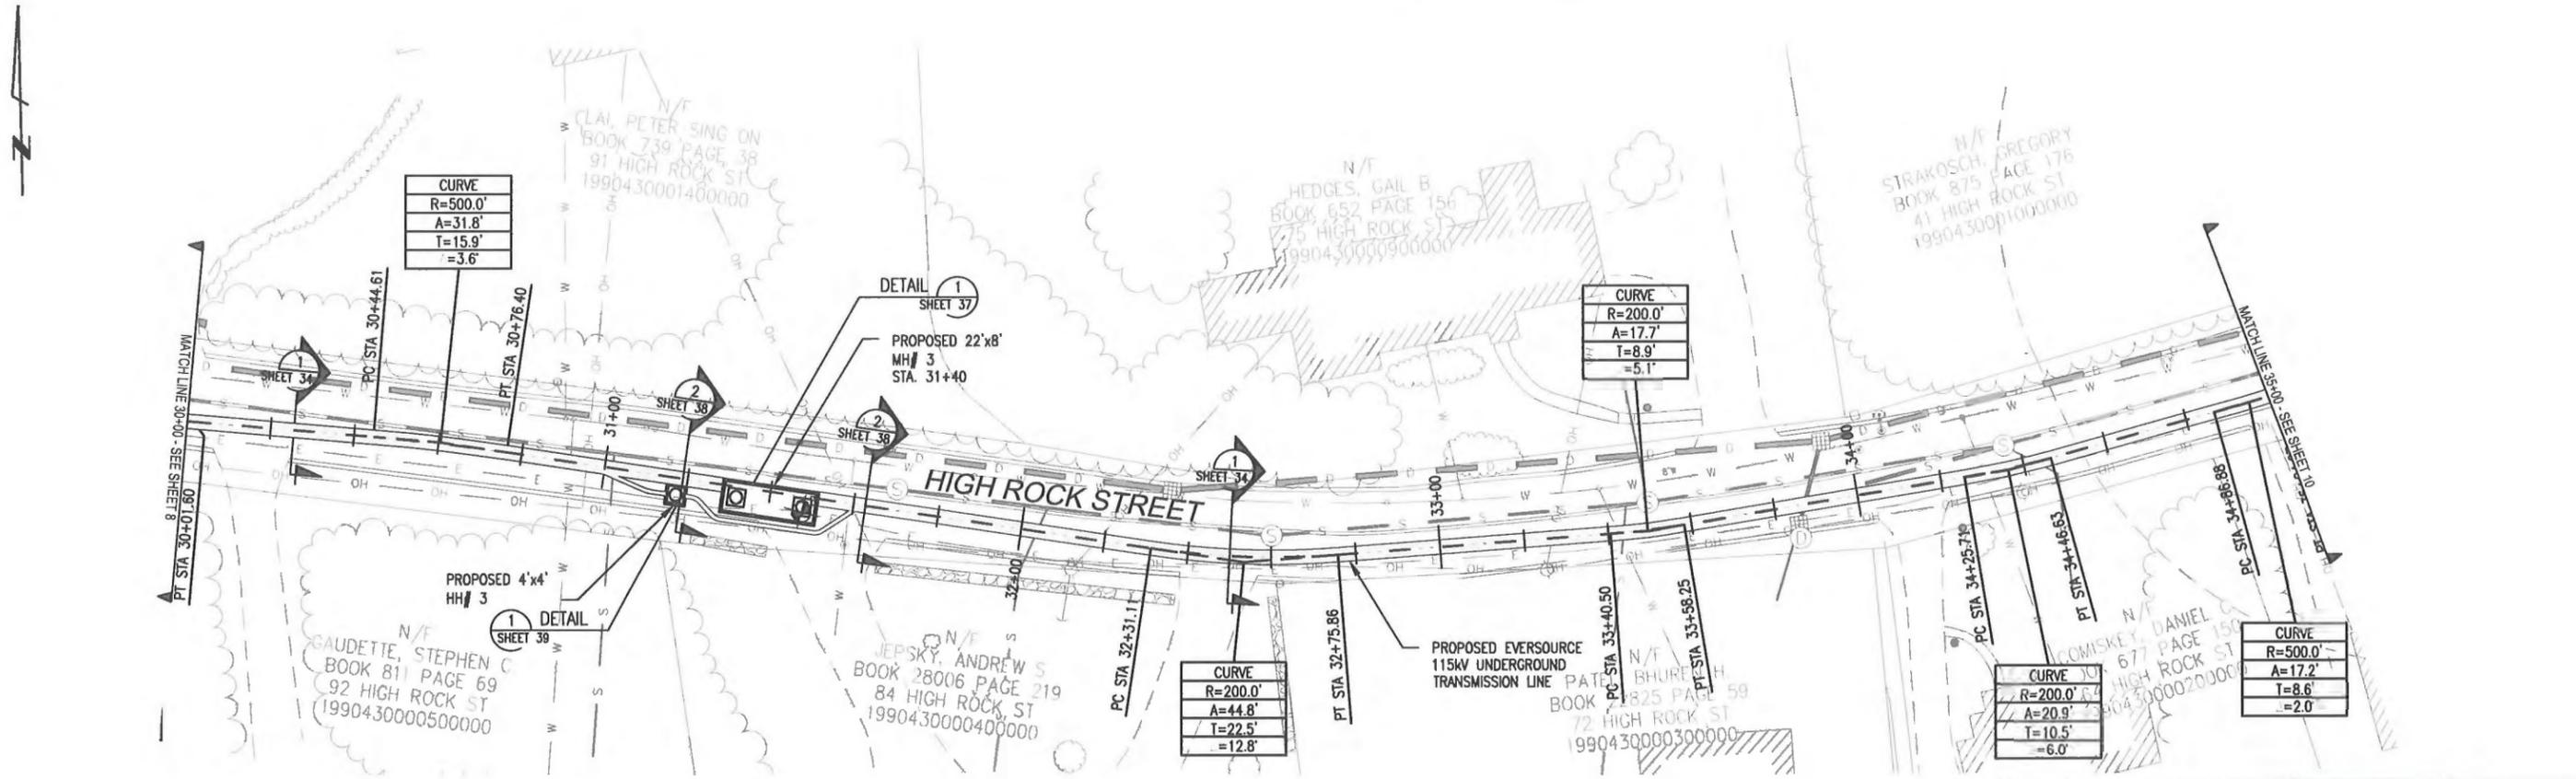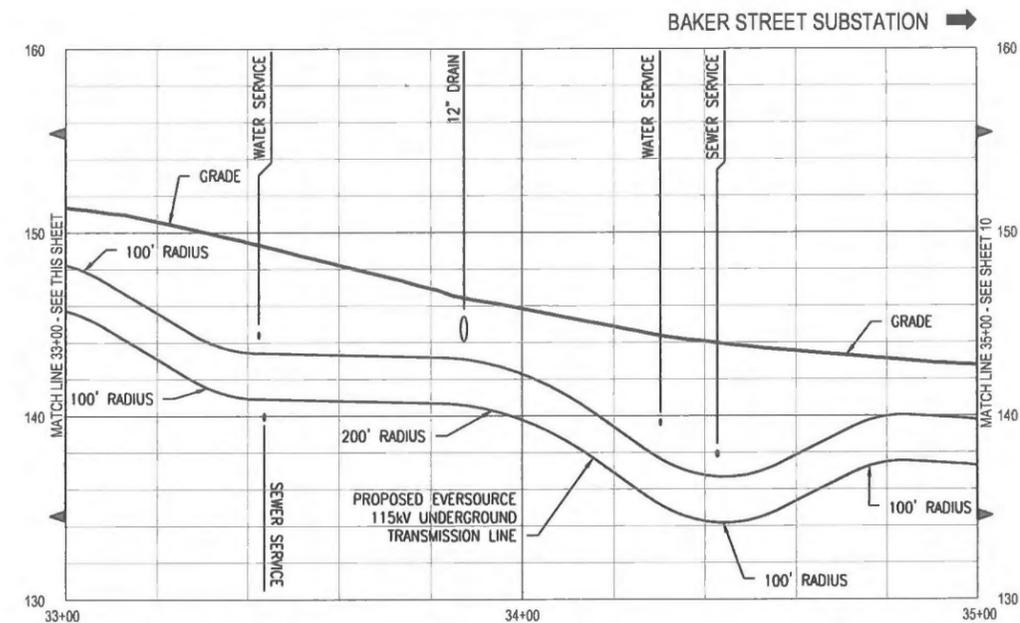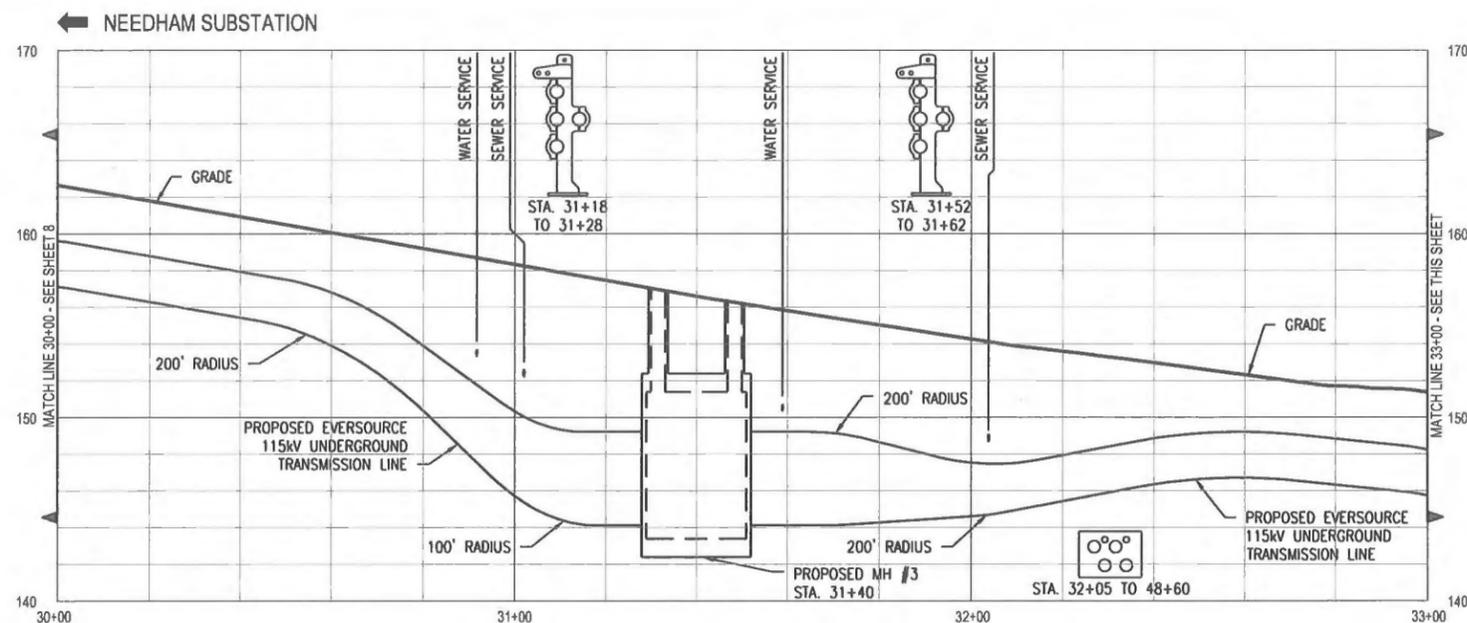




NOTES:

1. THE UTILITIES SHOWN HEREON ARE BASED ON FIELD SURVEYS, AERIAL PHOTOGRAPHY AND RECORD DOCUMENTS. OTHER FACILITIES MAY EXIST NOT DISCOVERED THROUGH THE RECORD CHECK. THE CONTRACTOR SHALL VERIFY THE EXACT LOCATION, BOTH HORIZONTAL AND VERTICAL, OF ALL UTILITIES THROUGH THE APPROPRIATE UTILITY COMPANIES. CALL BEFORE YOU DIG ~ 1-888-344-7233.
2. PROPERTY BOUNDARIES AND TOWN WAYS HAVE BEEN SUPPLIED FROM TOWN OF NEEDHAM GIS AND ARE NOT BASED ON A GROUND SURVEY. REVISED PLANS WILL INCORPORATE THE BOUNDARIES OF THE TOWN WAYS, BASED ON TOWN LAYOUTS OF ROADWAYS AND ADJACENT PROPERTY, IN CORRELATION WITH MONUMENTS LOCATED IN THE FIELD.

THREE BUSINESS DAYS BEFORE YOU DIG CALL
MASSACHUSETTS 811
 TOLL FREE
 811 or 1-888-344-7233

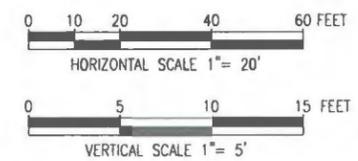


0	ISSUED FOR CONSTRUCTION	DRC	5/10/18	TSG
NO.	DESCRIPTION	BY	DATE	APPR.
EVERSOURCE ENERGY				
PLAN AND PROFILE STA 30+00 TO 35+00				
WEST ROXBURY TO NEEDHAM RELIABILITY PROJECT				
115kV UNDERGROUND TRANSMISSION LINE				
NEEDHAM - WEST ROXBURY, MASSACHUSETTS				
SCALE unless noted H: 1"=20' V: 1"=5'	DATE 5/10/18	DRAWN DRC	CHK'D TPB	APPR TSG
				DRAWING NO. 9 OF 41
				REV. 0

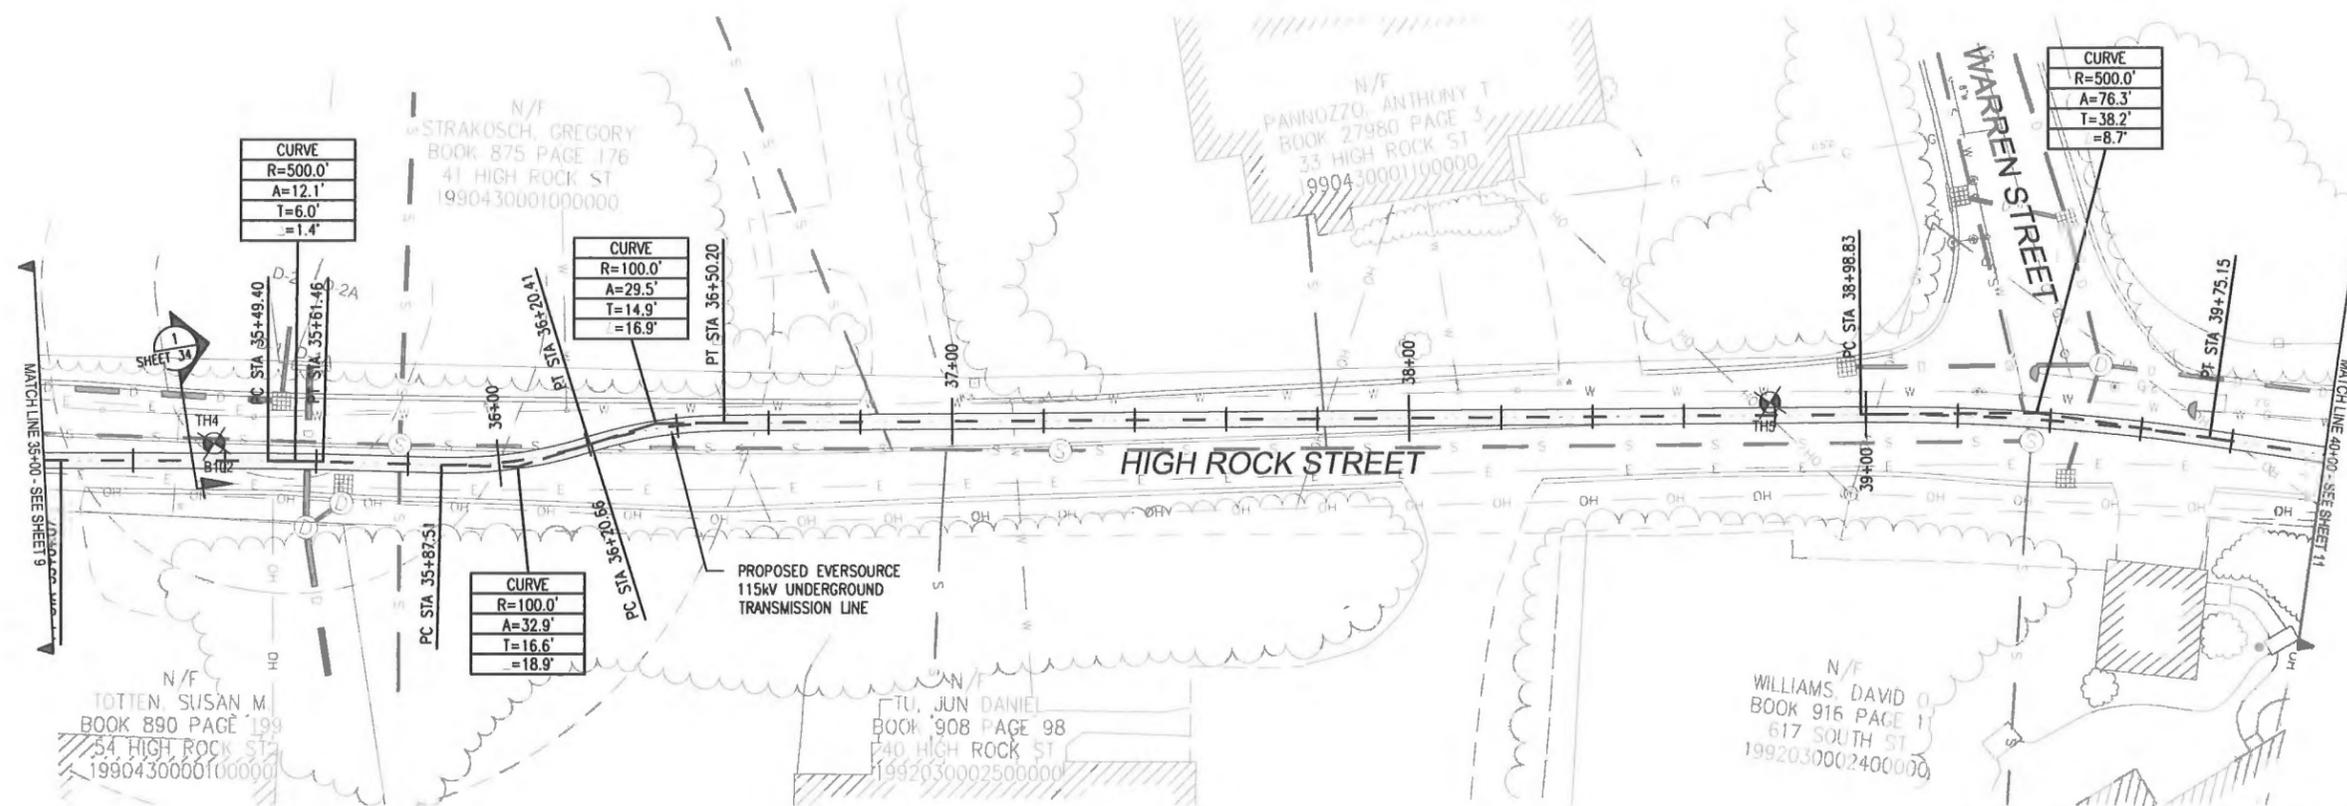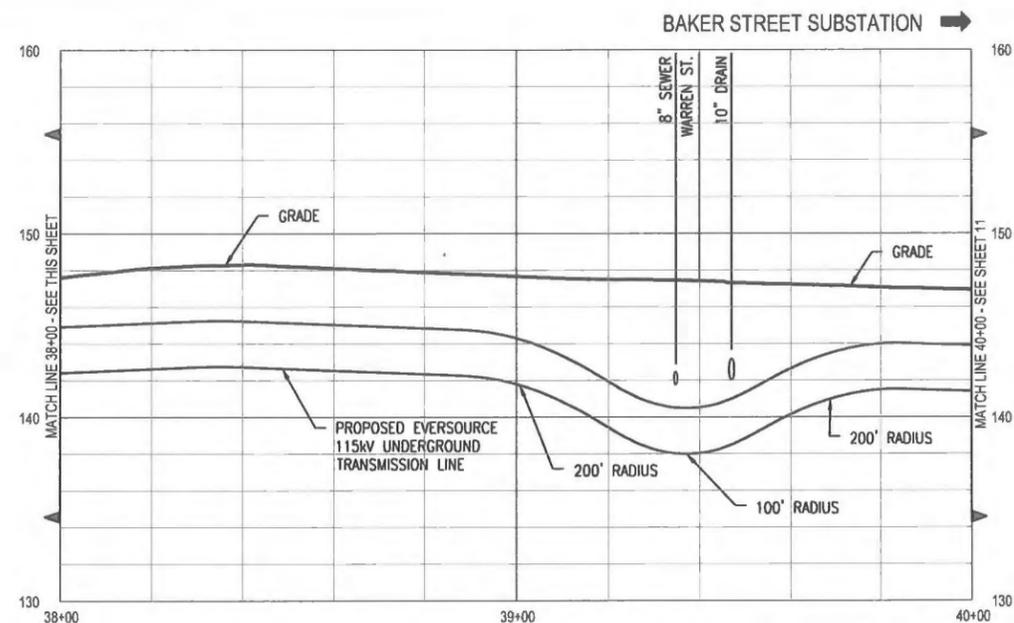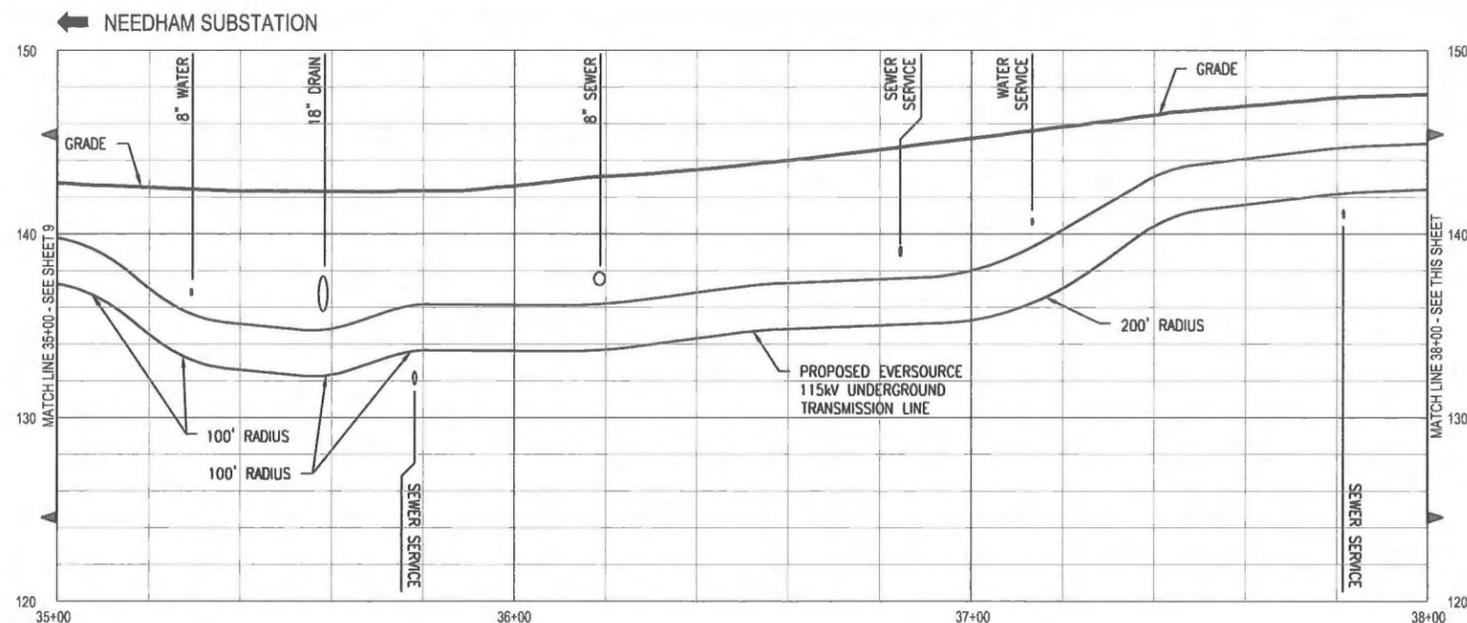



NOTES:

1. THE UTILITIES SHOWN HEREON ARE BASED ON FIELD SURVEYS, AERIAL PHOTOGRAPHY AND RECORD DOCUMENTS. OTHER FACILITIES MAY EXIST NOT DISCOVERED THROUGH THE RECORD CHECK. THE CONTRACTOR SHALL VERIFY THE EXACT LOCATION, BOTH HORIZONTAL AND VERTICAL, OF ALL UTILITIES THROUGH THE APPROPRIATE UTILITY COMPANIES. CALL BEFORE YOU DIG ~ 1-888-344-7233.
2. PROPERTY BOUNDARIES AND TOWN WAYS HAVE BEEN SUPPLIED FROM TOWN OF NEEDHAM GIS AND ARE NOT BASED ON A GROUND SURVEY. REVISED PLANS WILL INCORPORATE THE BOUNDARIES OF THE TOWN WAYS, BASED ON TOWN LAYOUTS OF ROADWAYS AND ADJACENT PROPERTY, IN CORRELATION WITH MONUMENTS LOCATED IN THE FIELD.

THREE BUSINESS DAYS BEFORE YOU DIG CALL
MASSACHUSETTS 811
 TOLL FREE
 811 or 1-888-344-7233

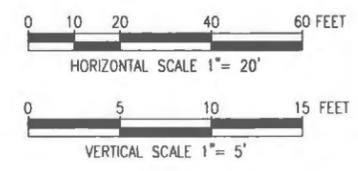


NO.	ISSUED FOR CONSTRUCTION	DRC	5/10/18	TSG
NO.	DESCRIPTION	BY	DATE	APPR.
EVERSOURCE ENERGY				
PLAN AND PROFILE STA 35+00 TO 40+00				
WEST ROXBURY TO NEEDHAM RELIABILITY PROJECT				
115kV UNDERGROUND TRANSMISSION LINE				
NEEDHAM - WEST ROXBURY, MASSACHUSETTS				
SCALE: unless noted	DATE	DRAWN	CHK'D	APPR.
H: 1"=20' V: 1"=5'	5/10/18	DRC	TPB	TSG
DRAWING NO.	REV.			
10 OF 41	0			

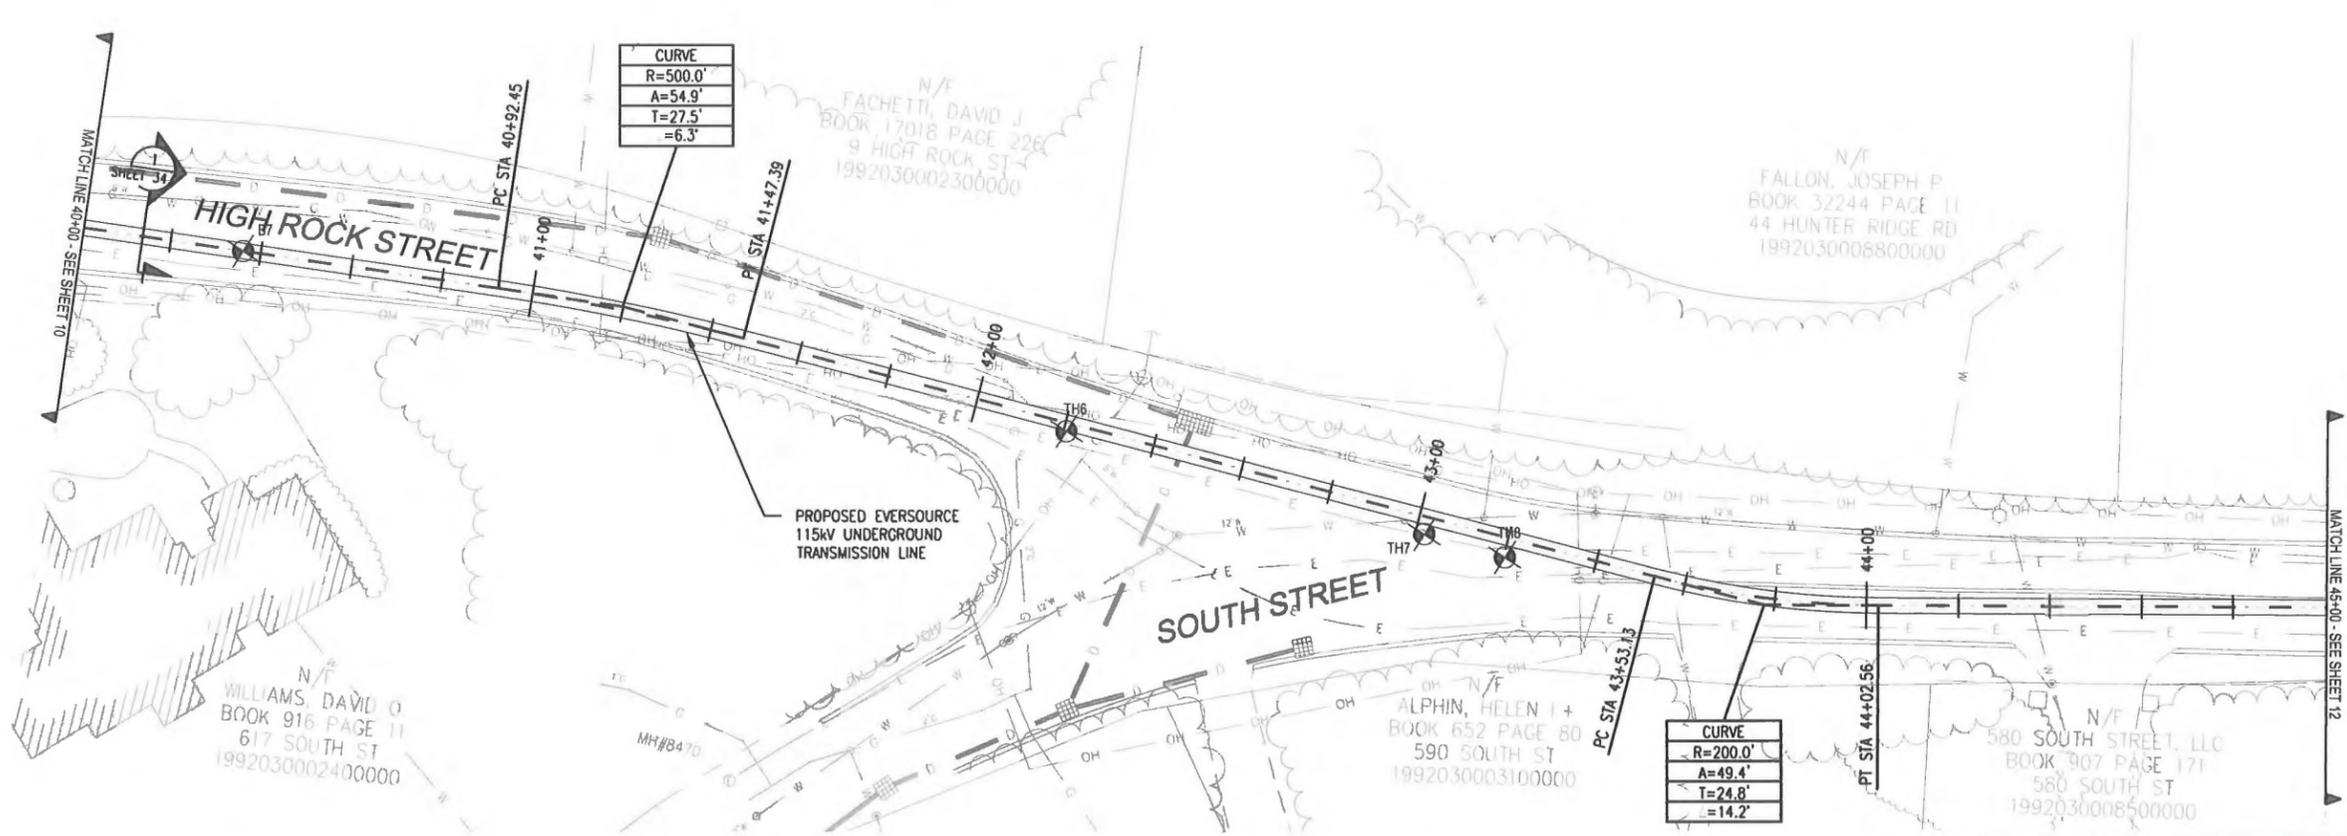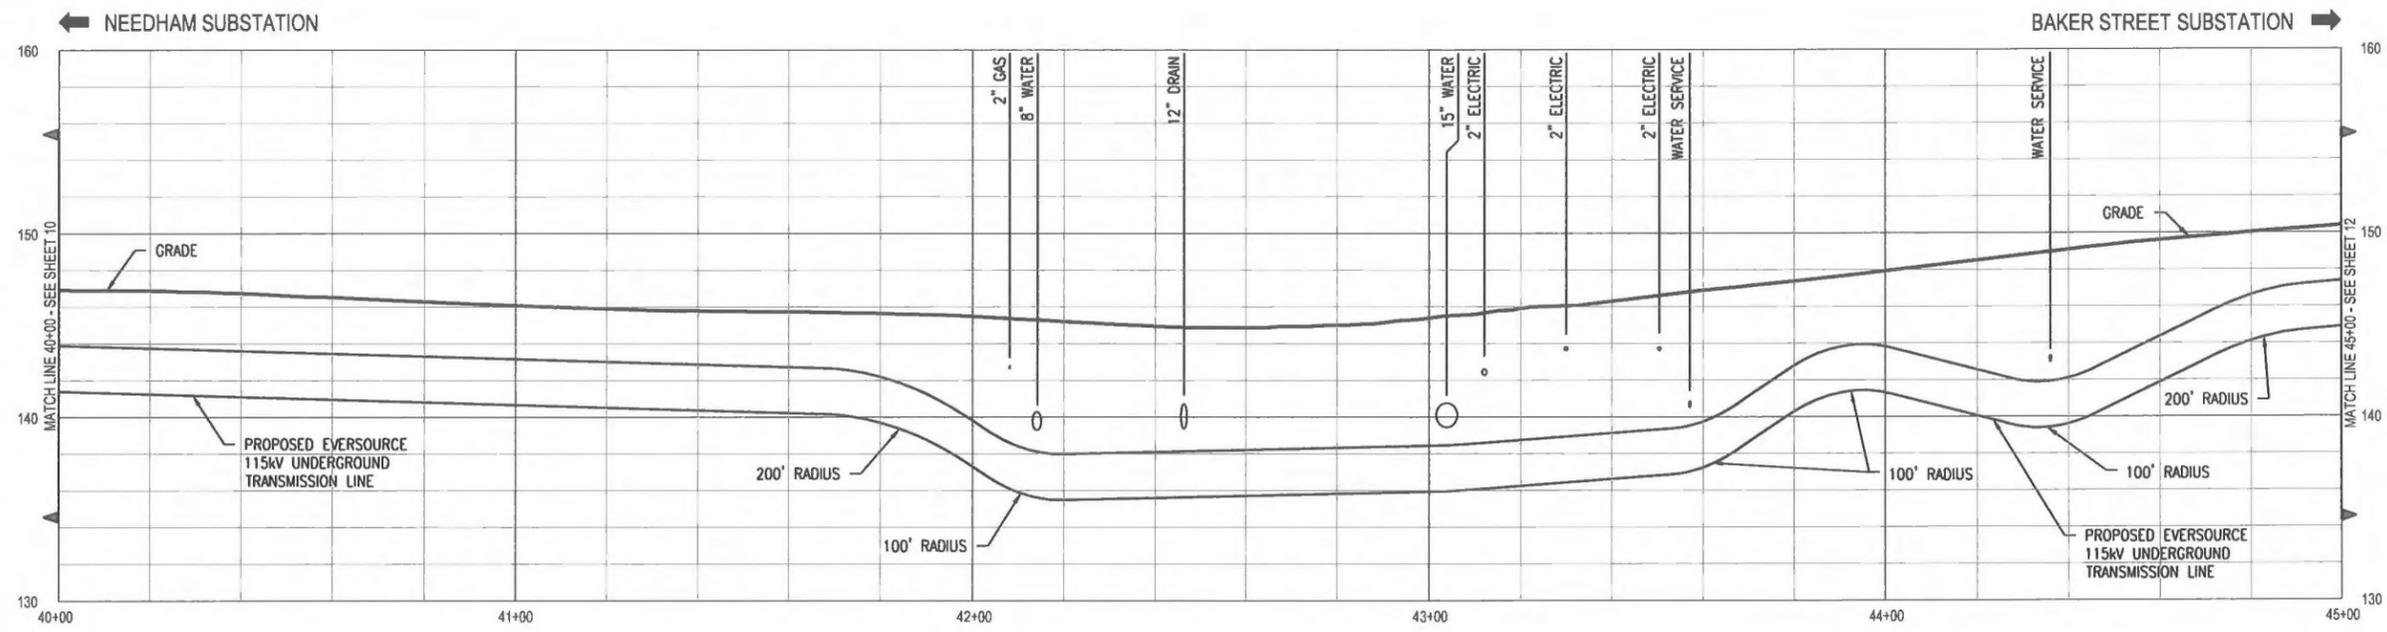

NOTES:

1. THE UTILITIES SHOWN HEREON ARE BASED ON FIELD SURVEYS, AERIAL PHOTOGRAPHY AND RECORD DOCUMENTS. OTHER FACILITIES MAY EXIST NOT DISCOVERED THROUGH THE RECORD CHECK. THE CONTRACTOR SHALL VERIFY THE EXACT LOCATION, BOTH HORIZONTAL AND VERTICAL, OF ALL UTILITIES THROUGH THE APPROPRIATE UTILITY COMPANIES. CALL BEFORE YOU DIG ~ 1-888-344-7233.
2. PROPERTY BOUNDARIES AND TOWN WAYS HAVE BEEN SUPPLIED FROM TOWN OF NEEDHAM GIS AND ARE NOT BASED ON A GROUND SURVEY. REVISED PLANS WILL INCORPORATE THE BOUNDARIES OF THE TOWN WAYS, BASED ON TOWN LAYOUTS OF ROADWAYS AND ADJACENT PROPERTY, IN CORRELATION WITH MONUMENTS LOCATED IN THE FIELD.

THREE BUSINESS DAYS BEFORE YOU DIG CALL
MASSACHUSETTS 811
 TOLL FREE
 811 or 1-888-344-7233


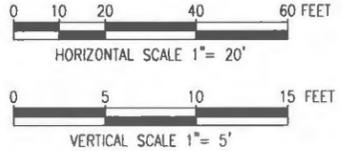


REVISION		NO.	DESCRIPTION	BY	DATE	APPR.
0	ISSUED FOR CONSTRUCTION	DRC	5/10/18	TSG		

EVERSOURCE ENERGY

PLAN AND PROFILE STA 40+00 TO 45+00
 WEST ROXBURY TO NEEDHAM RELIABILITY PROJECT
 115kV UNDERGROUND TRANSMISSION LINE
 NEEDHAM — WEST ROXBURY, MASSACHUSETTS


SCALE unless noted H: 1"=20' V: 1"=5'	DATE 5/10/18	DRAWN DRC	CHK'D TPB	APPR. TSG	DRAWING NO. 11 OF 41	REV 0
--	-----------------	--------------	--------------	--------------	-------------------------	----------

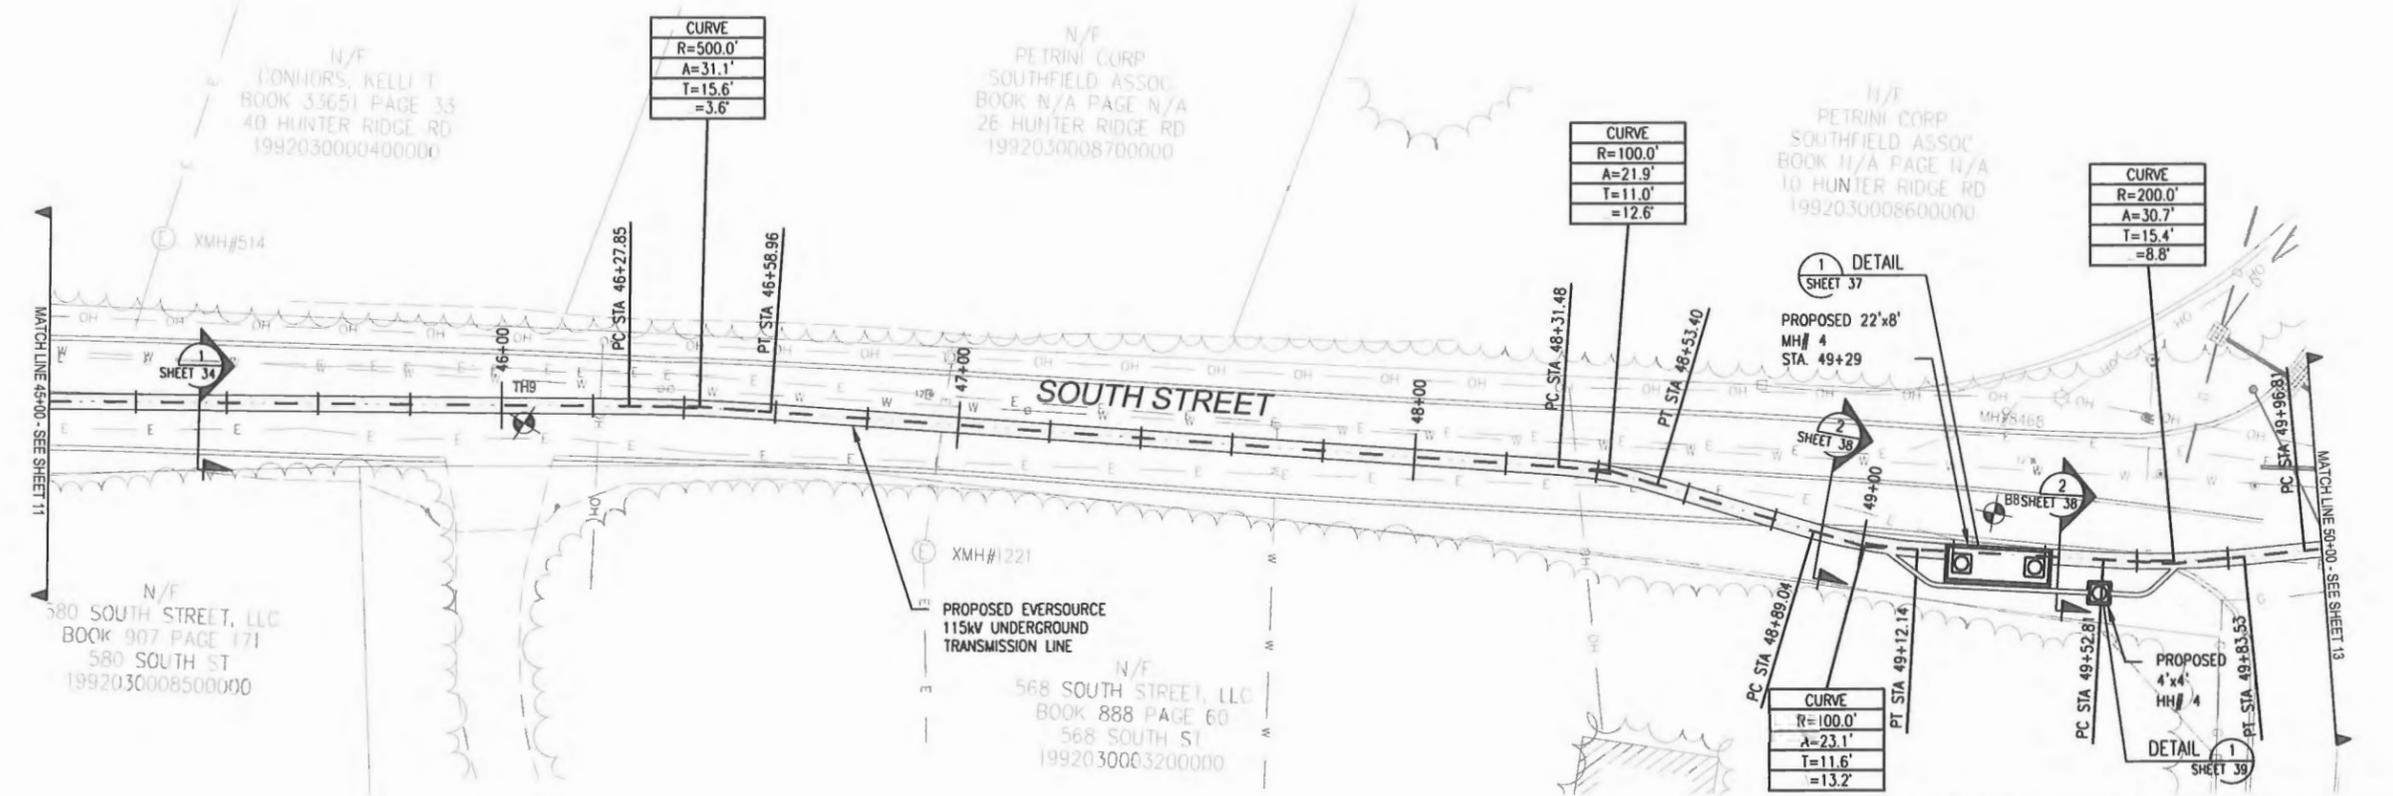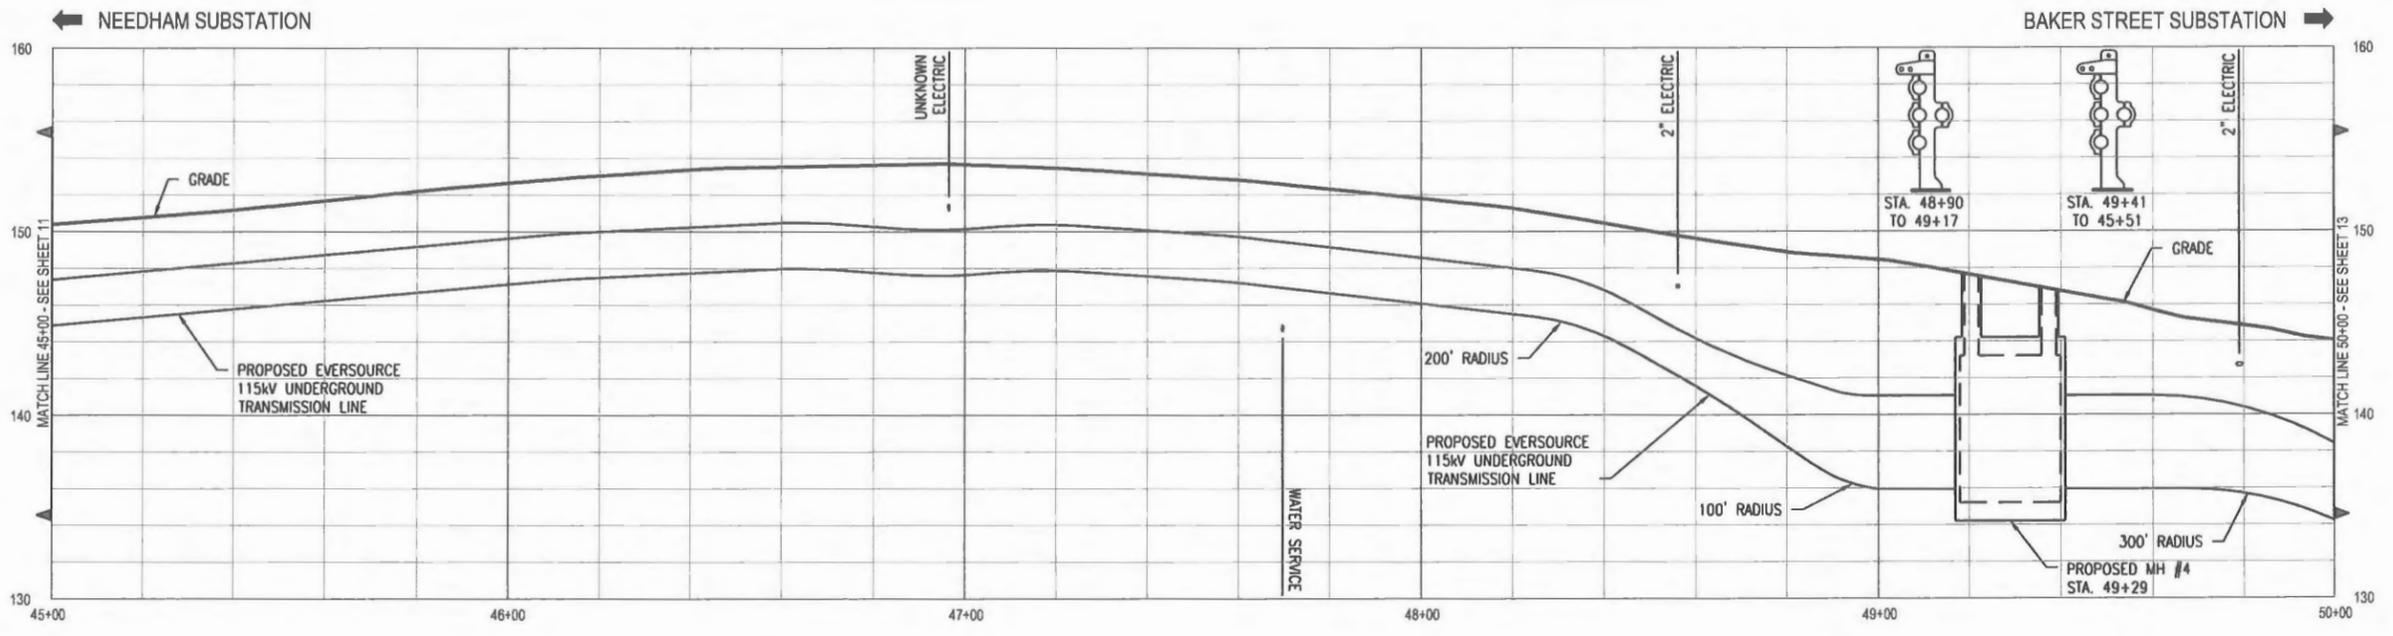

NOTES:



1. THE UTILITIES SHOWN HEREON ARE BASED ON FIELD SURVEYS, AERIAL PHOTOGRAPHY AND RECORD DOCUMENTS. OTHER FACILITIES MAY EXIST NOT DISCOVERED THROUGH THE RECORD CHECK. THE CONTRACTOR SHALL VERIFY THE EXACT LOCATION, BOTH HORIZONTAL AND VERTICAL, OF ALL UTILITIES THROUGH THE APPROPRIATE UTILITY COMPANIES. CALL BEFORE YOU DIG ~ 1-888-344-7233.
2. PROPERTY BOUNDARIES AND TOWN WAYS HAVE BEEN SUPPLIED FROM TOWN OF NEEDHAM GIS AND ARE NOT BASED ON A GROUND SURVEY. REVISED PLANS WILL INCORPORATE THE BOUNDARIES OF THE TOWN WAYS, BASED ON TOWN LAYOUTS OF ROADWAYS AND ADJACENT PROPERTY, IN CORRELATION WITH MONUMENTS LOCATED IN THE FIELD.

THREE BUSINESS DAYS BEFORE YOU DIG CALL MASSACHUSETTS 811 TOLL FREE 811 or 1-888-344-7233


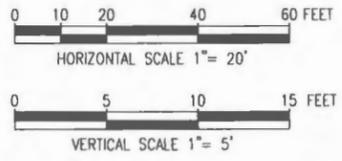


NO.	DESCRIPTION	BY	DATE	APPR.
0	ISSUED FOR CONSTRUCTION	DRC	5/10/18	TSG
REVISION				
EVERSOURCE ENERGY				
PLAN AND PROFILE STA 45+00 TO 50+00				
WEST ROXBURY TO NEEDHAM RELIABILITY PROJECT				
115kV UNDERGROUND TRANSMISSION LINE				
NEEDHAM - WEST ROXBURY, MASSACHUSETTS				
SCALE: unless noted	DATE	DRAWN	CHK'D	APPR.
H: 1"=20' V: 1"=5'	5/10/18	DRC	TPB	TSG
DRAWING NO.	REV.			
12 OF 41	0			

← NEEDHAM SUBSTATION

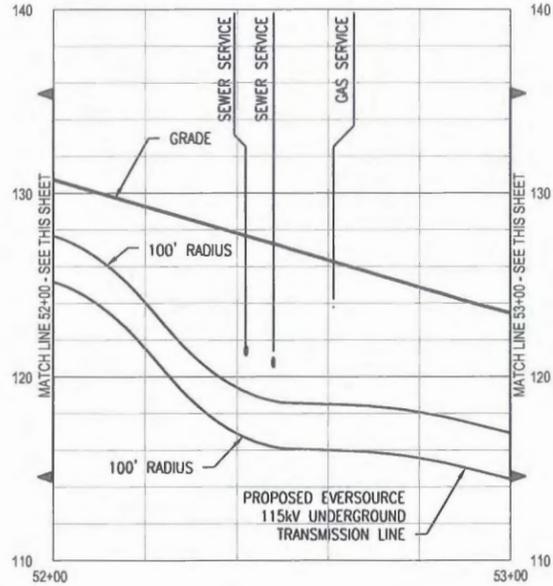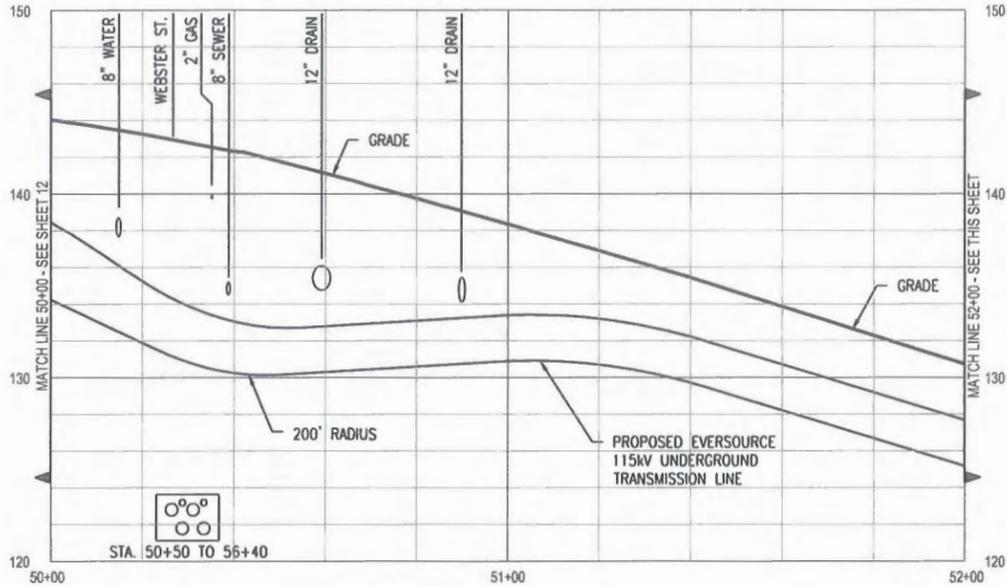


BAKER STREET SUBSTATION →

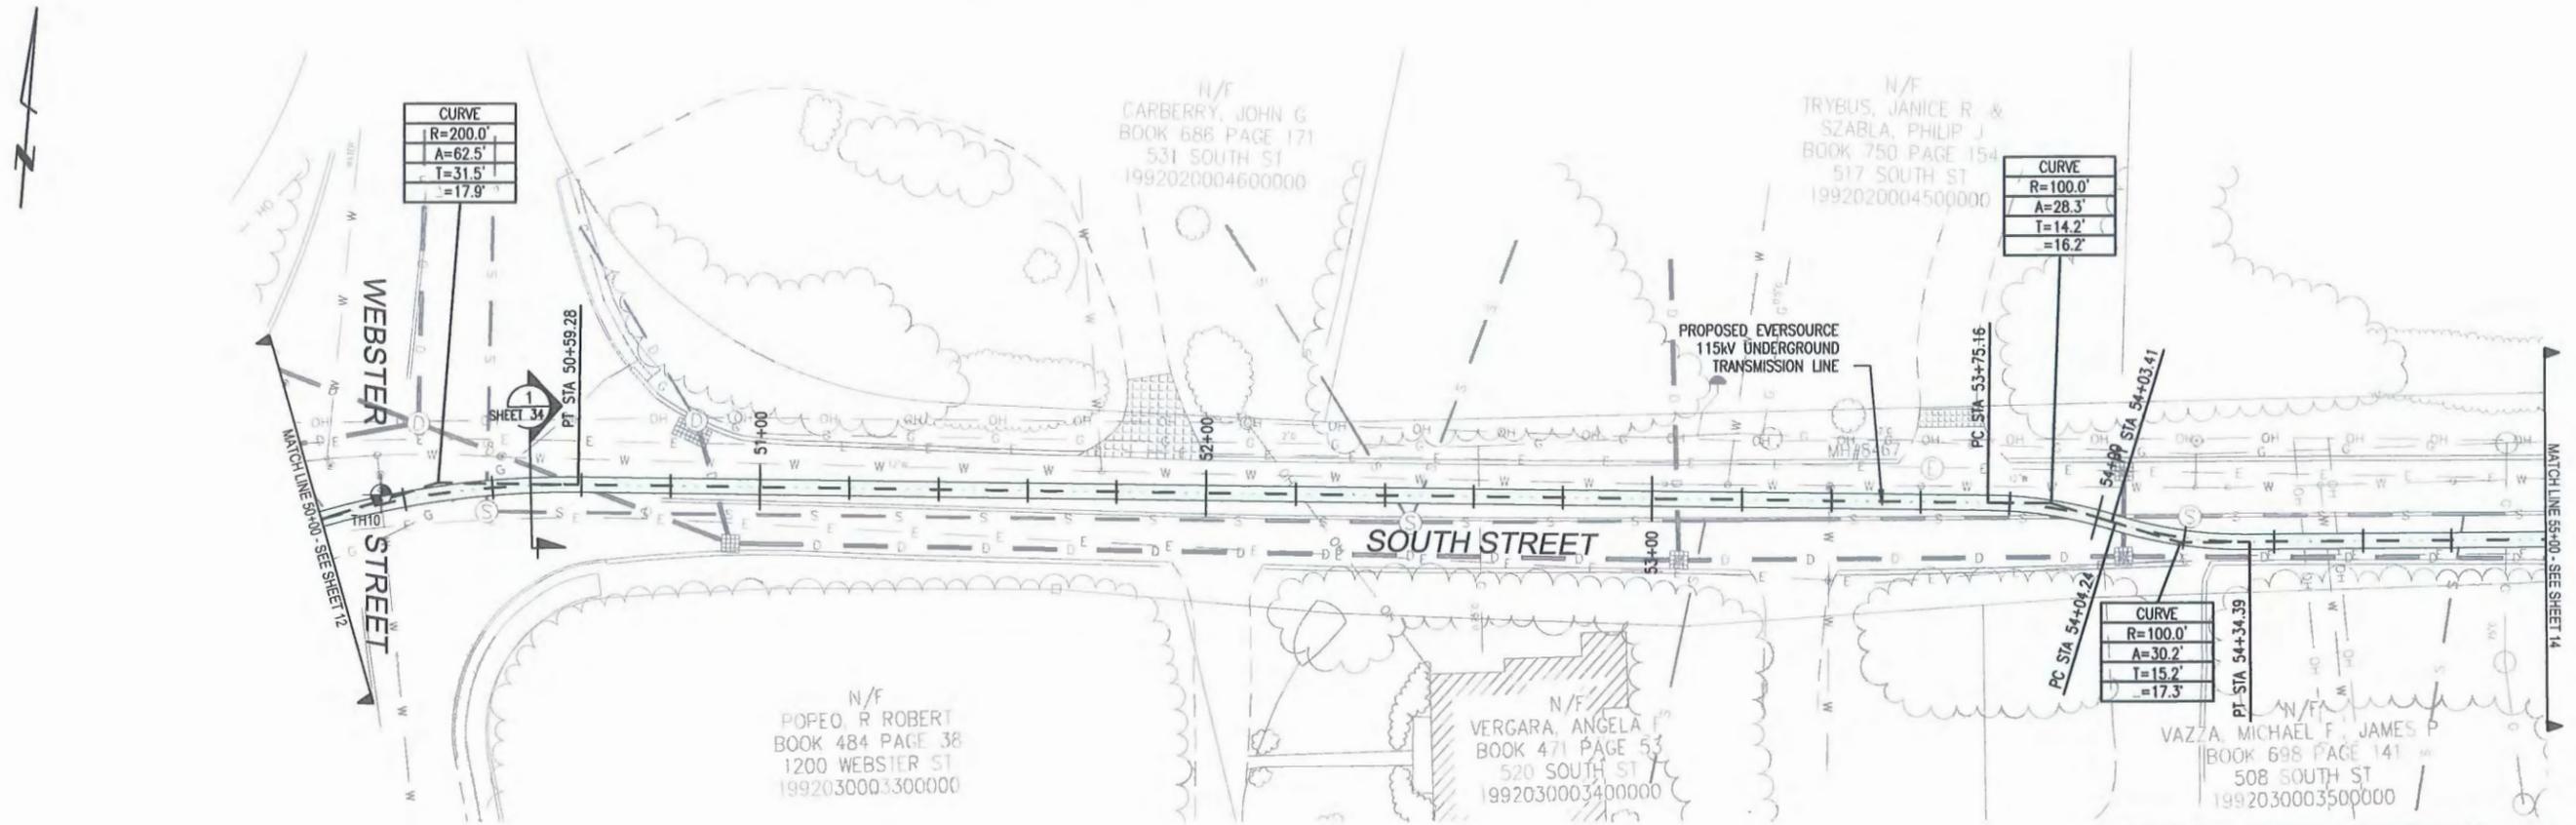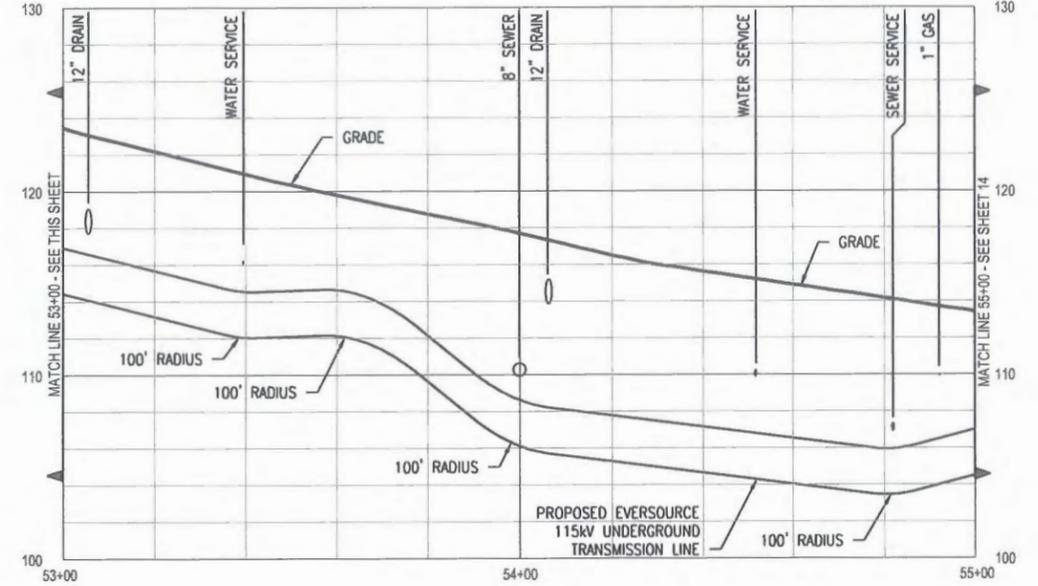

NOTES:



1. THE UTILITIES SHOWN HEREON ARE BASED ON FIELD SURVEYS, AERIAL PHOTOGRAPHY AND RECORD DOCUMENTS. OTHER FACILITIES MAY EXIST NOT DISCOVERED THROUGH THE RECORD CHECK. THE CONTRACTOR SHALL VERIFY THE EXACT LOCATION, BOTH HORIZONTAL AND VERTICAL, OF ALL UTILITIES THROUGH THE APPROPRIATE UTILITY COMPANIES. CALL BEFORE YOU DIG ~ 1-888-344-7233.
2. PROPERTY BOUNDARIES AND TOWN WAYS HAVE BEEN SUPPLIED FROM TOWN OF NEEDHAM GIS AND ARE NOT BASED ON A GROUND SURVEY. REVISED PLANS WILL INCORPORATE THE BOUNDARIES OF THE TOWN WAYS, BASED ON TOWN LAYOUTS OF ROADWAYS AND ADJACENT PROPERTY, IN CORRELATION WITH MONUMENTS LOCATED IN THE FIELD.

THREE BUSINESS DAYS BEFORE YOU DIG CALL
MASSACHUSETTS 811
 TOLL FREE
 811 or 1-888-344-7233

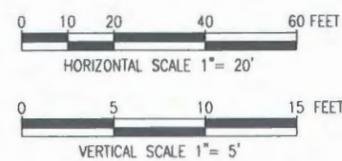

REVISION			
NO.	DESCRIPTION	BY	DATE
0	ISSUED FOR CONSTRUCTION	DRC	5/10/18
		TSG	


EVERSOURCE ENERGY	
PLAN AND PROFILE STA 50+00 TO 55+00	
WEST ROXBURY TO NEEDHAM RELIABILITY PROJECT	
115kV UNDERGROUND TRANSMISSION LINE	
NEEDHAM - WEST ROXBURY, MASSACHUSETTS	
SCALE unless noted H: 1"=20' V: 1"=5'	DATE DRAWN C'K'D APPR 5/10/18 DRC TPB TSG
DRAWING NO. 13 OF 41	REV 0

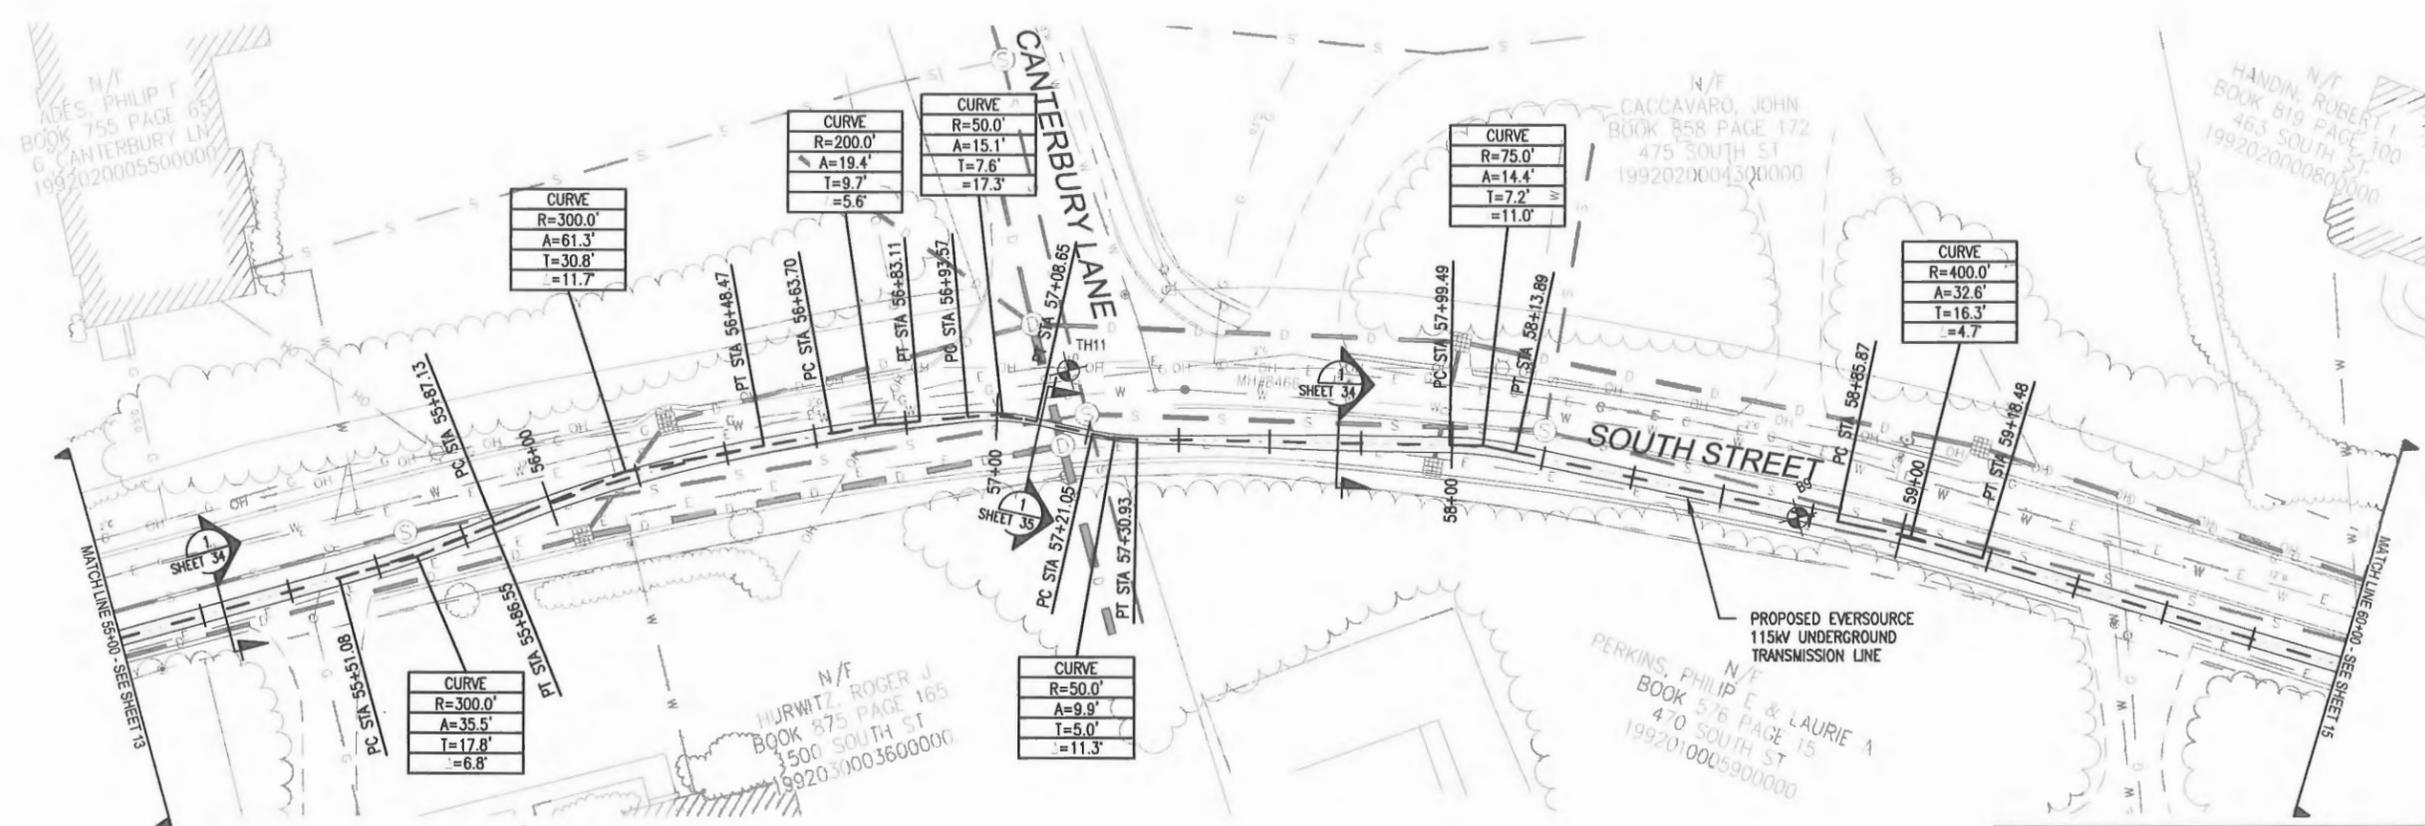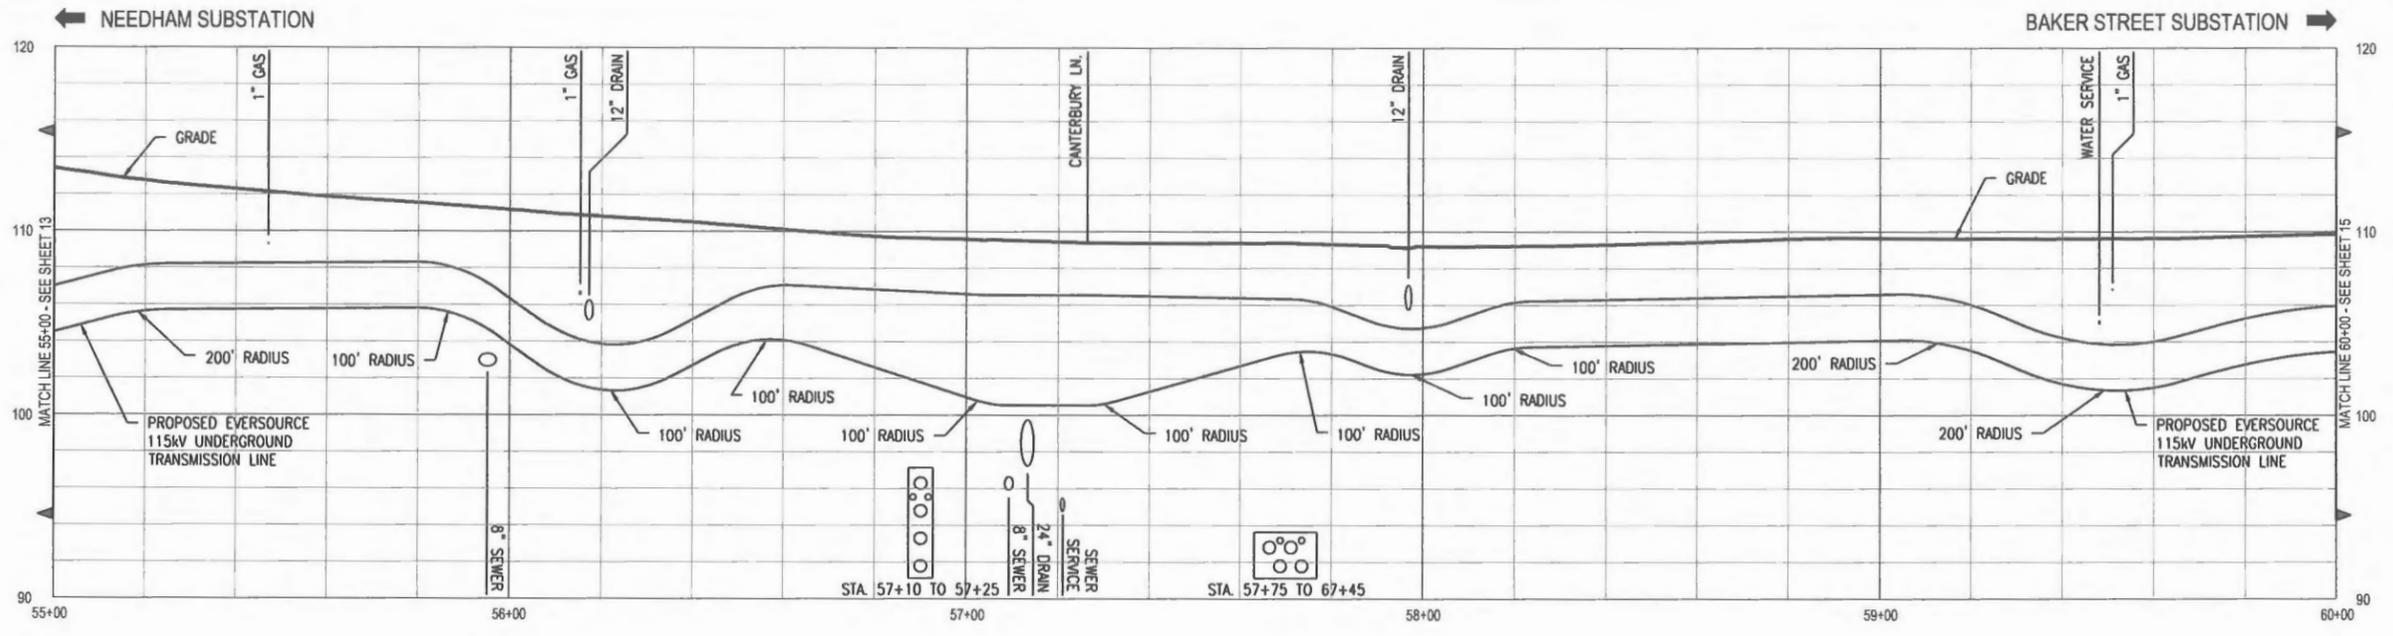



NOTES:

1. THE UTILITIES SHOWN HEREON ARE BASED ON FIELD SURVEYS, AERIAL PHOTOGRAPHY AND RECORD DOCUMENTS. OTHER FACILITIES MAY EXIST NOT DISCOVERED THROUGH THE RECORD CHECK. THE CONTRACTOR SHALL VERIFY THE EXACT LOCATION, BOTH HORIZONTAL AND VERTICAL, OF ALL UTILITIES THROUGH THE APPROPRIATE UTILITY COMPANIES. CALL BEFORE YOU DIG ~ 1-888-344-7233.
2. PROPERTY BOUNDARIES AND TOWN WAYS HAVE BEEN SUPPLIED FROM TOWN OF NEEDHAM GIS AND ARE NOT BASED ON A GROUND SURVEY. REVISED PLANS WILL INCORPORATE THE BOUNDARIES OF THE TOWN WAYS, BASED ON TOWN LAYOUTS OF ROADWAYS AND ADJACENT PROPERTY, IN CORRELATION WITH MONUMENTS LOCATED IN THE FIELD.

THREE BUSINESS DAYS BEFORE YOU DIG CALL
MASSACHUSETTS 811
 TOLL FREE
 811 or 1-888-344-7233

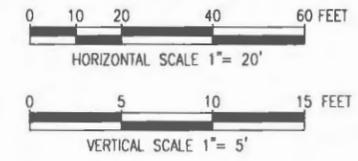


NO.	ISSUED FOR CONSTRUCTION	DRC	5/10/18	TSG
	DESCRIPTION	BY	DATE	APPR.
	REVISION			
EVERSOURCE ENERGY				
PLAN AND PROFILE STA 55+00 TO 60+00				
WEST ROXBURY TO NEEDHAM RELIABILITY PROJECT				
115kV UNDERGROUND TRANSMISSION LINE				
NEEDHAM - WEST ROXBURY, MASSACHUSETTS				
SCALE: unless noted	DATE	DRAWN	CHK'D	APPR
H: 1"=20' V: 1"=5'	5/10/18	DRC	TPB	TSG
DRAWING NO.	REV.			
14 OF 41	0			

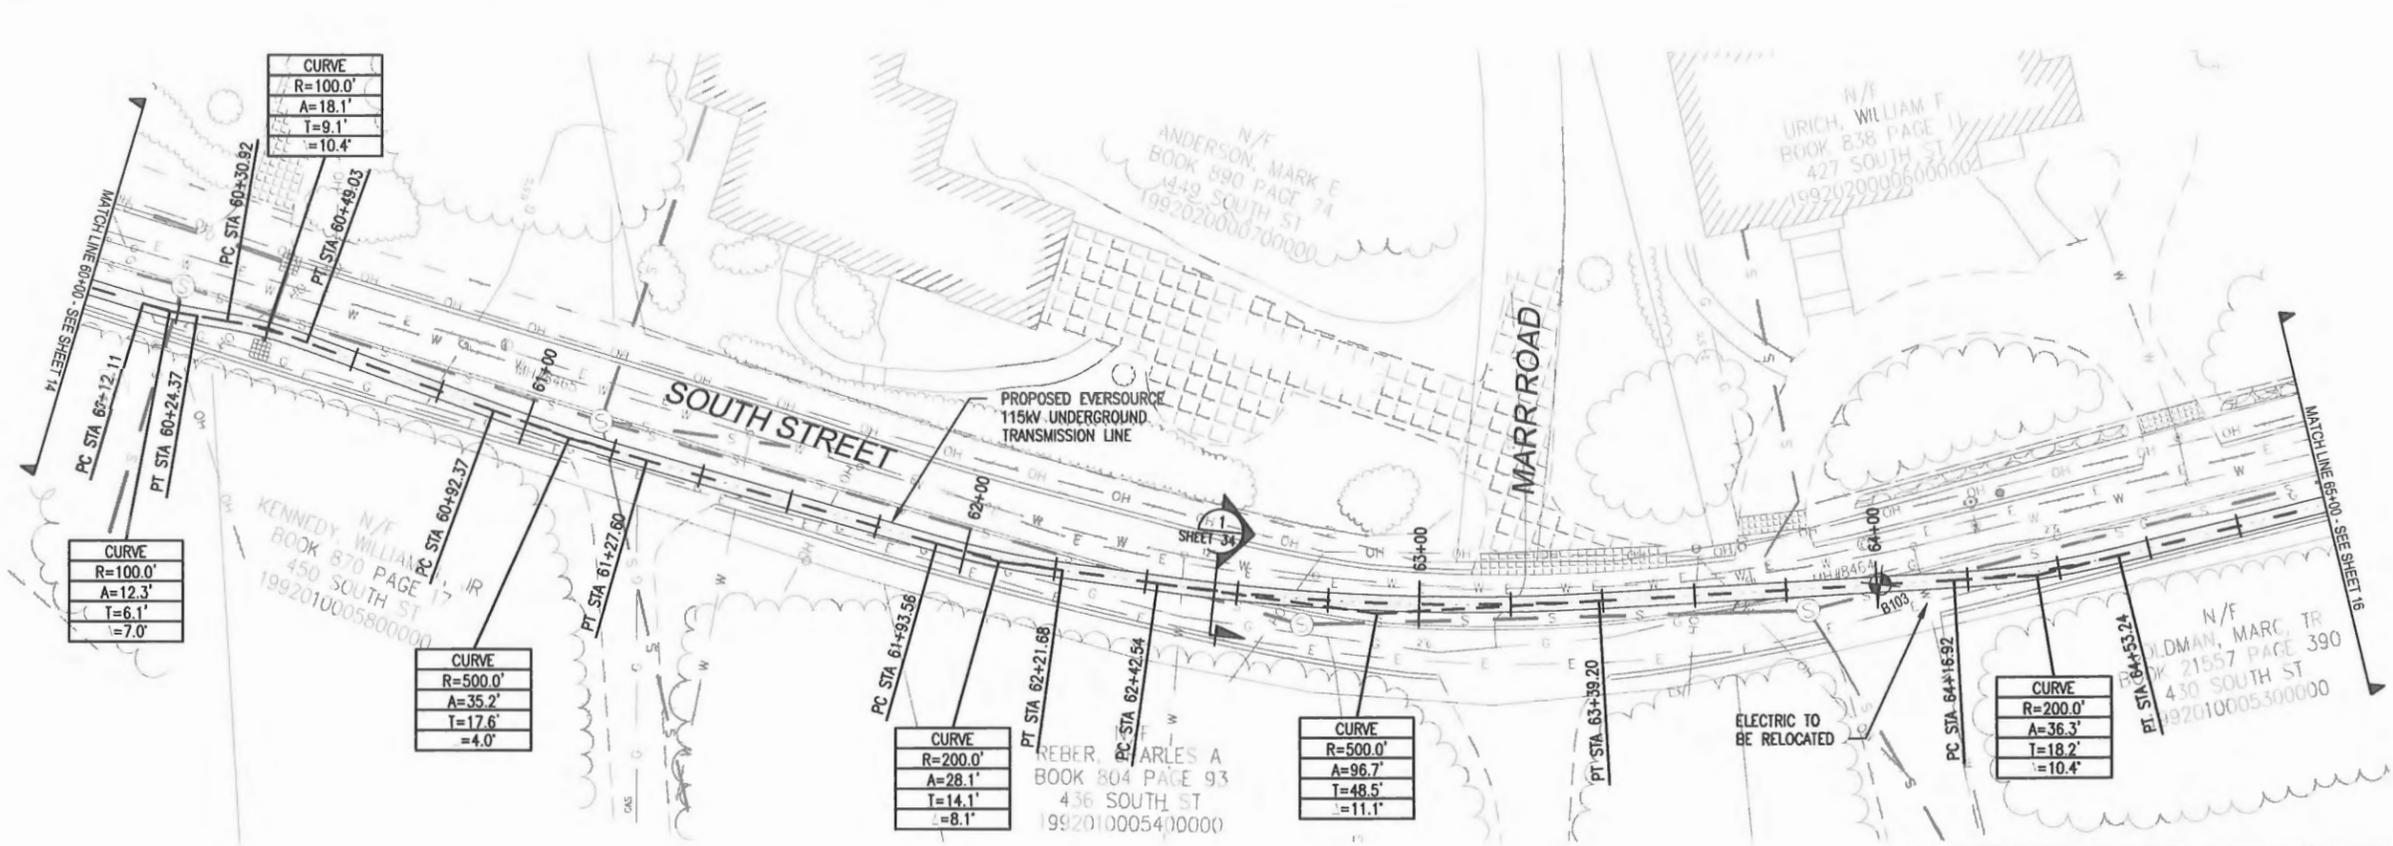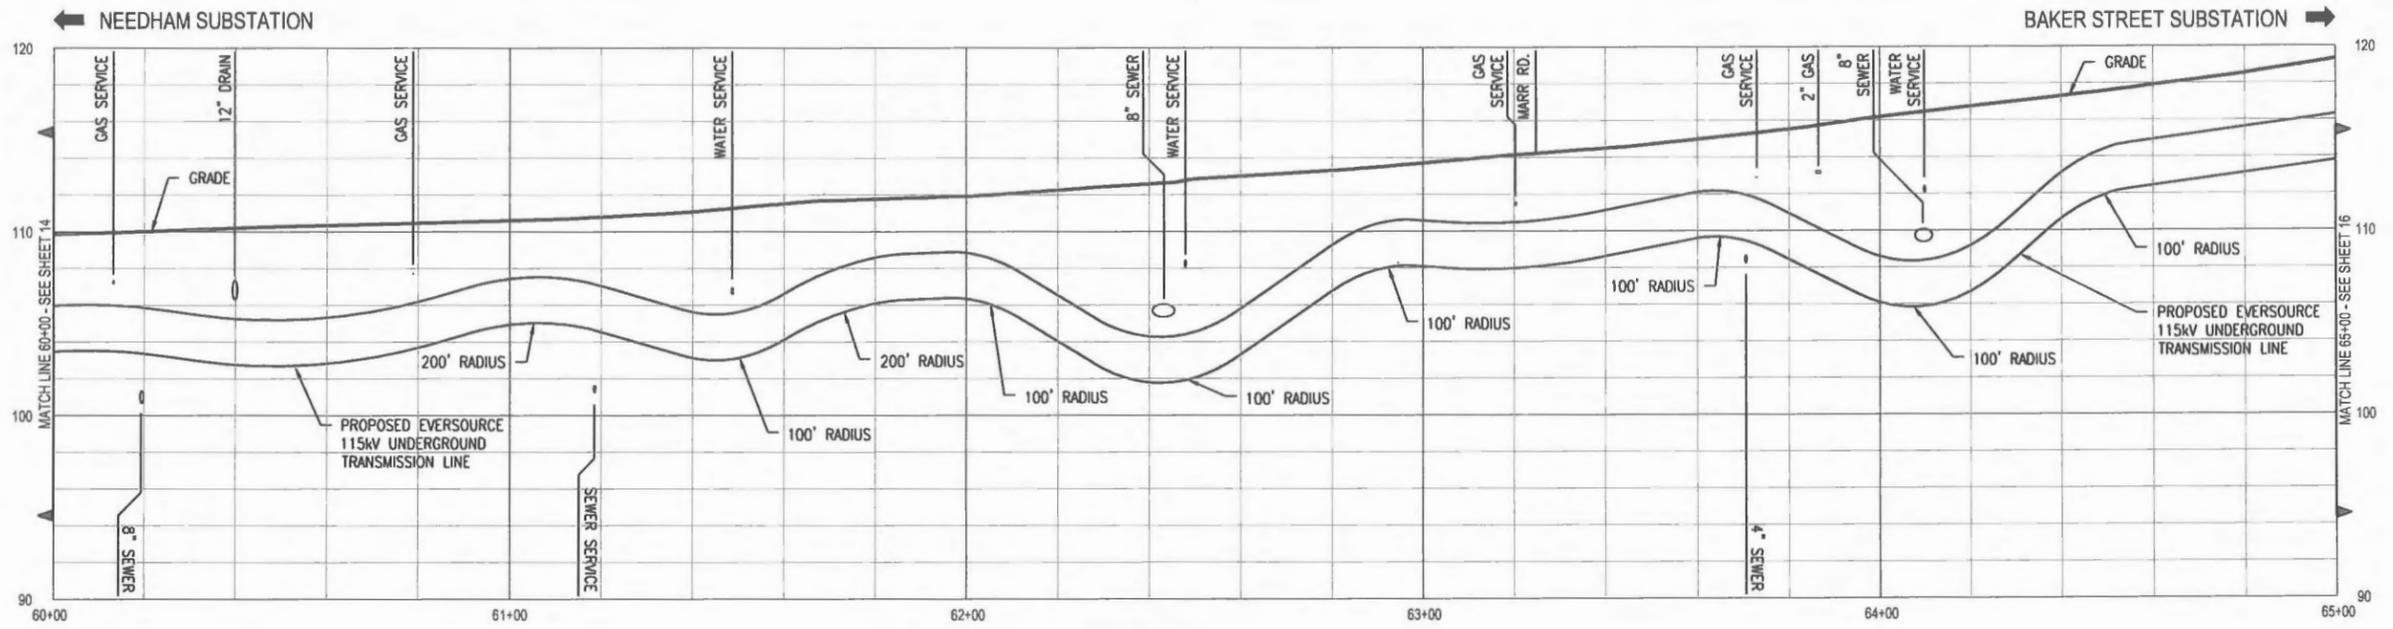



NOTES:

1. THE UTILITIES SHOWN HEREON ARE BASED ON FIELD SURVEYS, AERIAL PHOTOGRAPHY AND RECORD DOCUMENTS. OTHER FACILITIES MAY EXIST NOT DISCOVERED THROUGH THE RECORD CHECK. THE CONTRACTOR SHALL VERIFY THE EXACT LOCATION, BOTH HORIZONTAL AND VERTICAL, OF ALL UTILITIES THROUGH THE APPROPRIATE UTILITY COMPANIES. CALL BEFORE YOU DIG ~ 1-888-344-7233.
2. PROPERTY BOUNDARIES AND TOWN WAYS HAVE BEEN SUPPLIED FROM TOWN OF NEEDHAM GIS AND ARE NOT BASED ON A GROUND SURVEY. REVISED PLANS WILL INCORPORATE THE BOUNDARIES OF THE TOWN WAYS, BASED ON TOWN LAYOUTS OF ROADWAYS AND ADJACENT PROPERTY, IN CORRELATION WITH MONUMENTS LOCATED IN THE FIELD.

THREE BUSINESS DAYS BEFORE YOU DIG CALL MASSACHUSETTS 811 TOLL FREE 811 or 1-888-344-7233

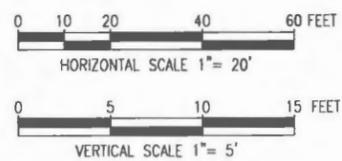


0	ISSUED FOR CONSTRUCTION	DRC	5/10/18	TSG
NO.	DESCRIPTION	BY	DATE	APPR.
EVERSOURCE ENERGY				
PLAN AND PROFILE FROM 60+00 TO 65+00				
WEST ROXBURY TO NEEDHAM RELIABILITY PROJECT				
115kV UNDERGROUND TRANSMISSION LINE				
NEEDHAM - WEST ROXBURY, MASSACHUSETTS				
SCALE: unless noted	DATE	DRAWN	CHK'D	APPR.
H: 1"=20' V: 1"=5'	5/10/18	TPB	TSG	
DRAWING NO.	REV.			
15 OF 41	0			

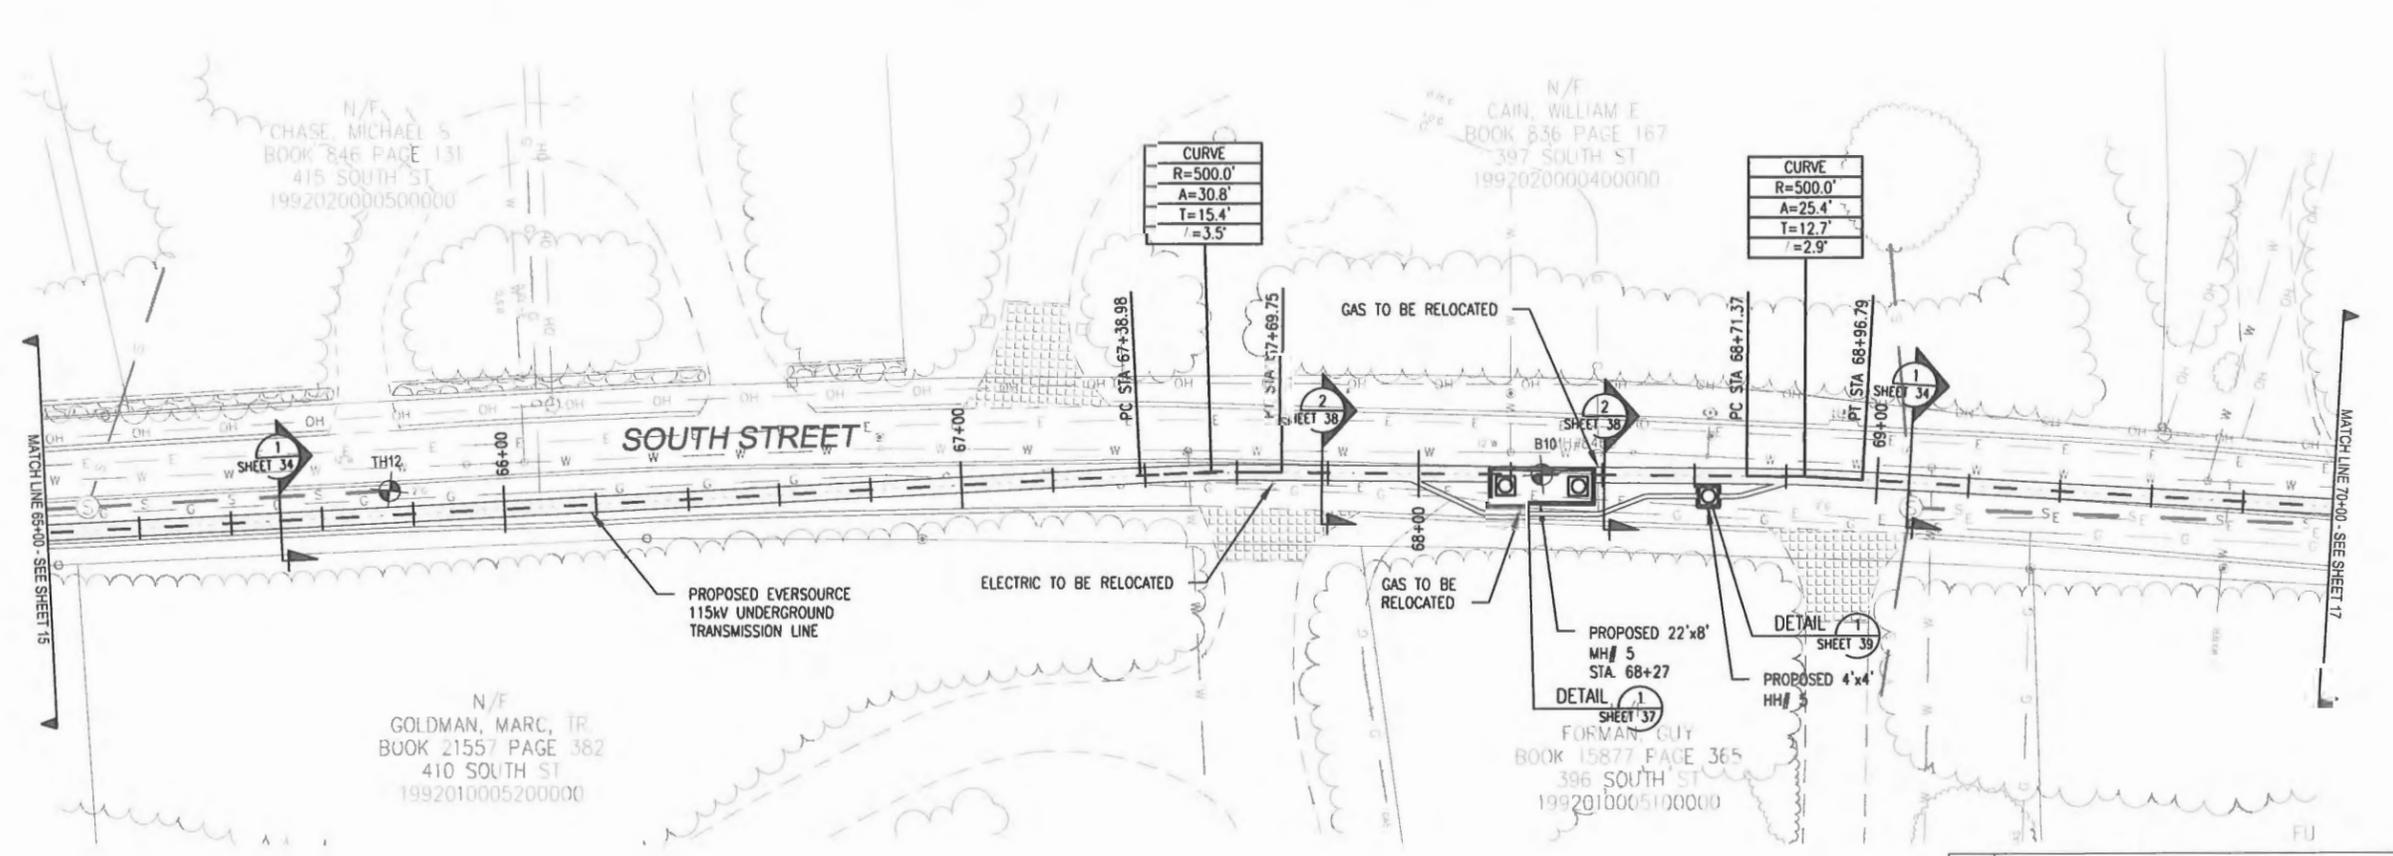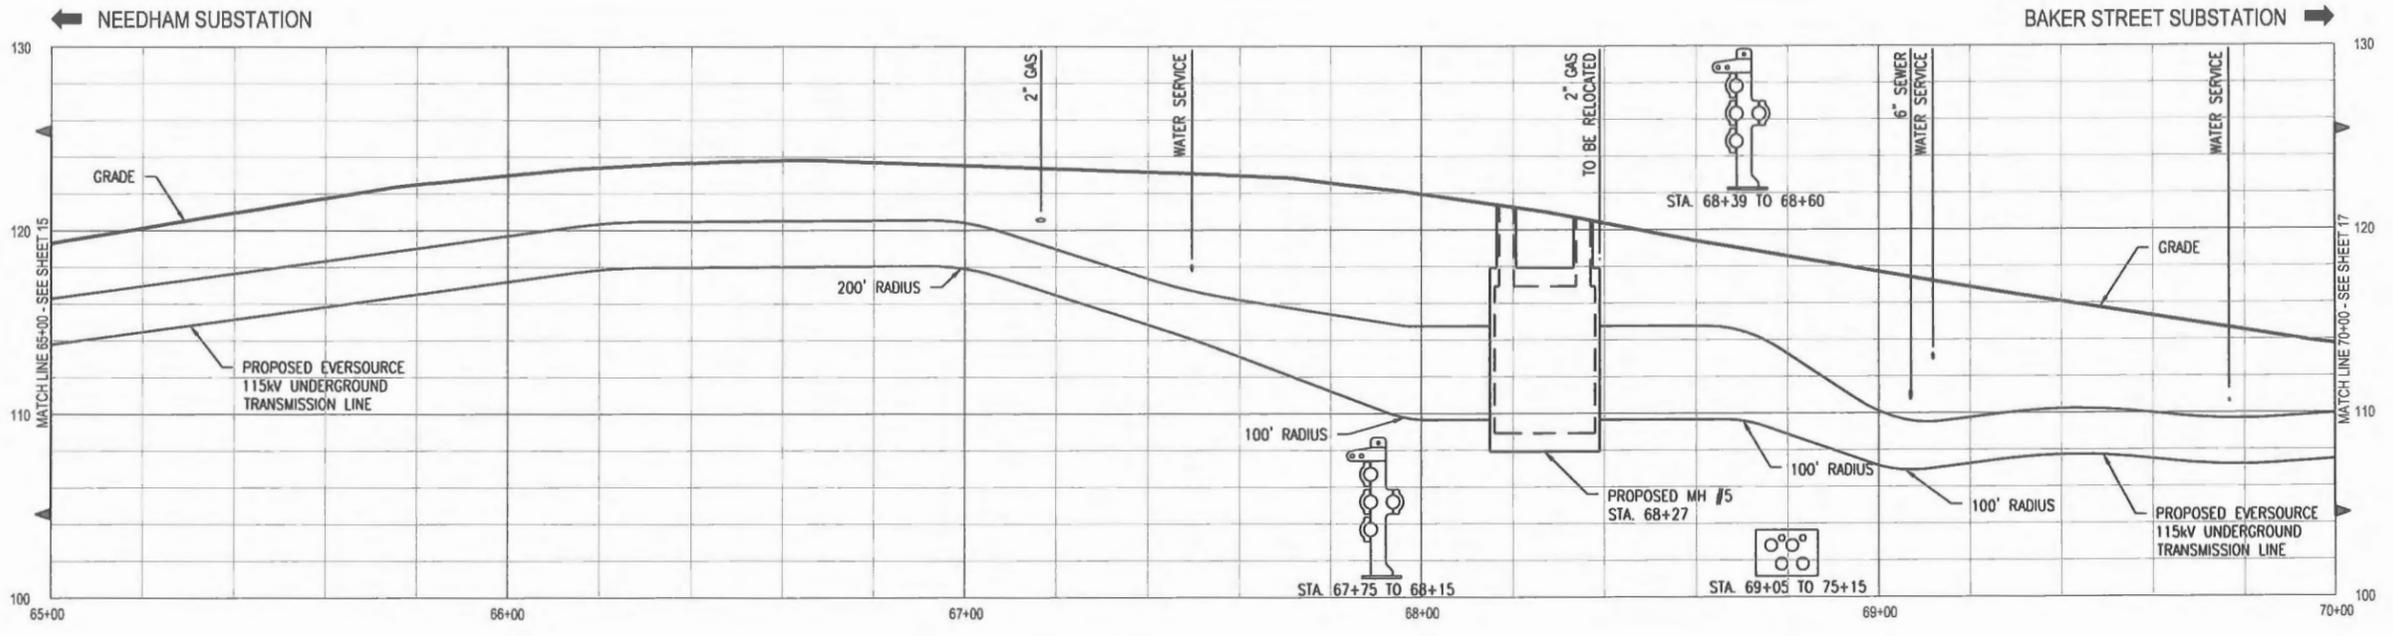




NOTES:

1. THE UTILITIES SHOWN HEREON ARE BASED ON FIELD SURVEYS, AERIAL PHOTOGRAPHY AND RECORD DOCUMENTS. OTHER FACILITIES MAY EXIST NOT DISCOVERED THROUGH THE RECORD CHECK. THE CONTRACTOR SHALL VERIFY THE EXACT LOCATION, BOTH HORIZONTAL AND VERTICAL, OF ALL UTILITIES THROUGH THE APPROPRIATE UTILITY COMPANIES. CALL BEFORE YOU DIG ~ 1-888-344-7233.
2. PROPERTY BOUNDARIES AND TOWN WAYS HAVE BEEN SUPPLIED FROM TOWN OF NEEDHAM GIS AND ARE NOT BASED ON A GROUND SURVEY. REVISED PLANS WILL INCORPORATE THE BOUNDARIES OF THE TOWN WAYS, BASED ON TOWN LAYOUTS OF ROADWAYS AND ADJACENT PROPERTY, IN CORRELATION WITH MONUMENTS LOCATED IN THE FIELD.

THREE BUSINESS DAYS BEFORE YOU DIG CALL MASSACHUSETTS 811 TOLL FREE 811 or 1-888-344-7233

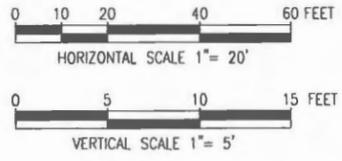


0	ISSUED FOR CONSTRUCTION	DRC	5/10/18	TSG
NO.	DESCRIPTION	BY	DATE	APPR.
EVERSOURCE ENERGY				
PLAN AND PROFILE STA 65+00 TO 70+00				
WEST ROXBURY TO NEEDHAM RELIABILITY PROJECT				
115KV UNDERGROUND TRANSMISSION LINE				
NEEDHAM - WEST ROXBURY, MASSACHUSETTS				
SCALE: unless otherwise noted H: 1"=20' V: 1"=5'	DATE	DRAWN	CHECKED	APPR.
	5/10/18	DRC	TPB	TSG
DRAWING NO.	REV			
16 OF 41	0			

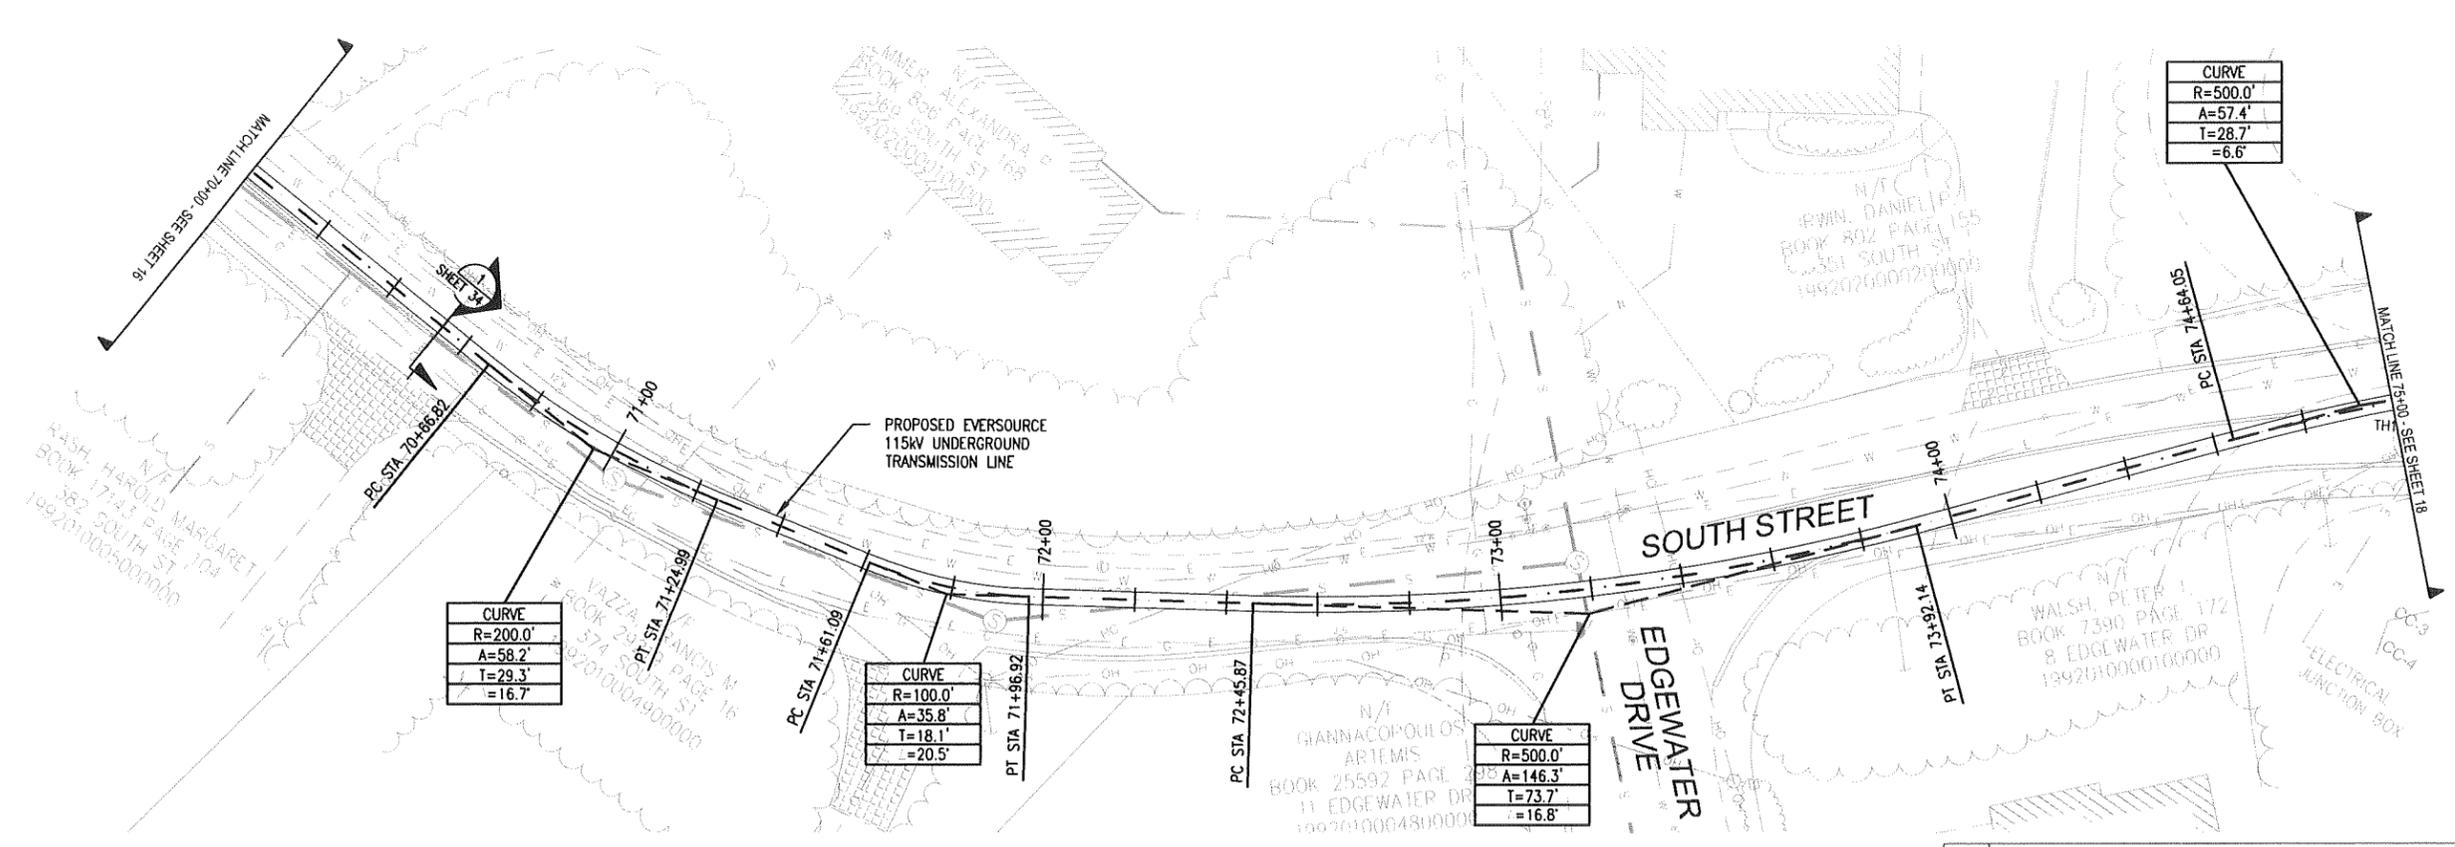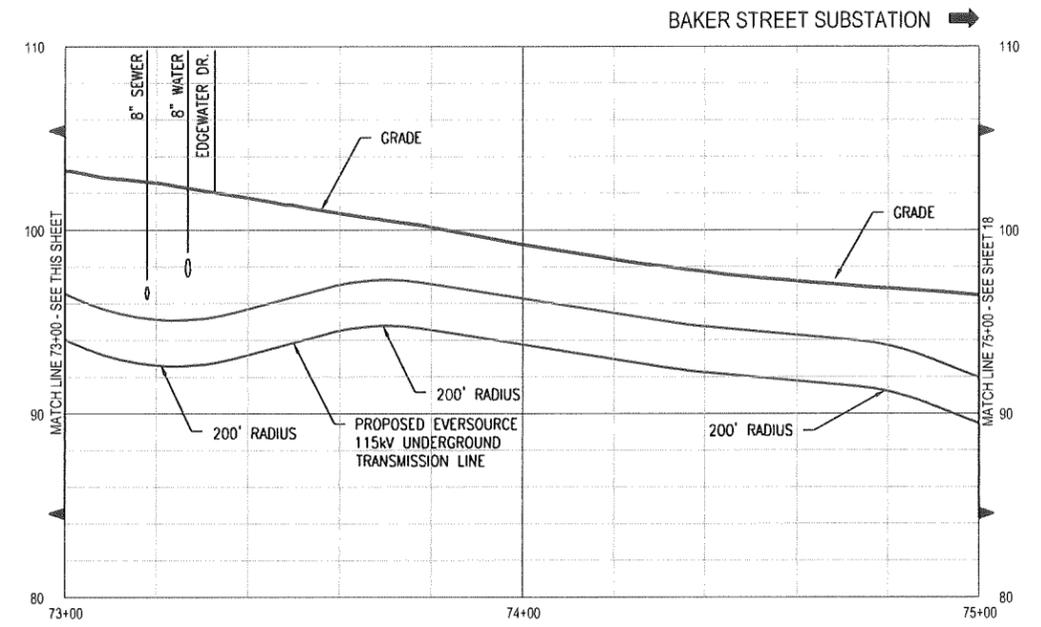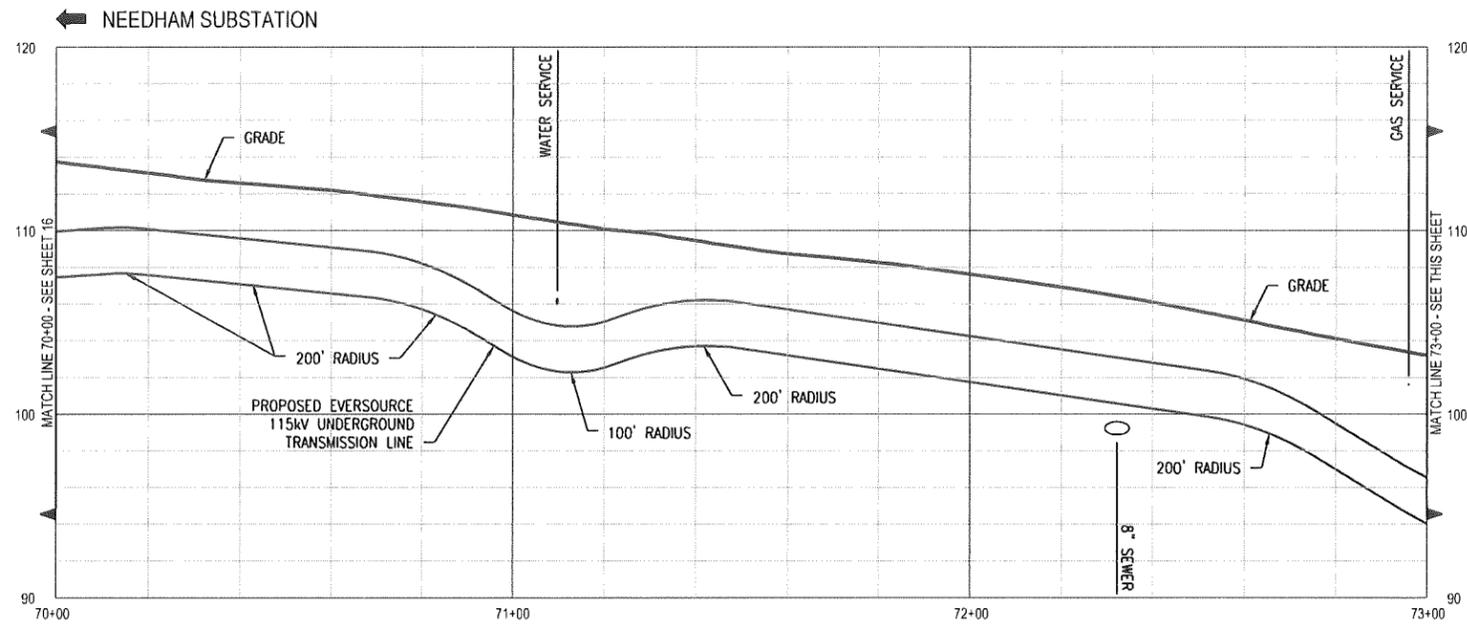

NOTES:

1. THE UTILITIES SHOWN HEREON ARE BASED ON FIELD SURVEYS, AERIAL PHOTOGRAPHY AND RECORD DOCUMENTS. OTHER FACILITIES MAY EXIST NOT DISCOVERED THROUGH THE RECORD CHECK. THE CONTRACTOR SHALL VERIFY THE EXACT LOCATION, BOTH HORIZONTAL AND VERTICAL, OF ALL UTILITIES THROUGH THE APPROPRIATE UTILITY COMPANIES. CALL BEFORE YOU DIG ~ 1-888-344-7233.
2. PROPERTY BOUNDARIES AND TOWN WAYS HAVE BEEN SUPPLIED FROM TOWN OF NEEDHAM GIS AND ARE NOT BASED ON A GROUND SURVEY. REVISED PLANS WILL INCORPORATE THE BOUNDARIES OF THE TOWN WAYS, BASED ON TOWN LAYOUTS OF ROADWAYS AND ADJACENT PROPERTY, IN CORRELATION WITH MONUMENTS LOCATED IN THE FIELD.

THREE BUSINESS DAYS BEFORE YOU DIG CALL
MASSACHUSETTS 811
 TOLL FREE
 811 or 1-888-344-7233


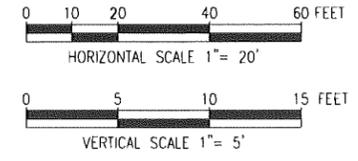


REVISION		DRC	DATE	APPR.
0	ISSUED FOR CONSTRUCTION	DRC	5/10/18	TSG
NO.	DESCRIPTION	BY	DATE	APPR.

EVERSOURCE ENERGY						
PLAN AND PROFILE STA 70+00 TO 75+00						
WEST ROXBURY TO NEEDHAM RELIABILITY PROJECT						
115kV UNDERGROUND TRANSMISSION LINE						
NEEDHAM - WEST ROXBURY, MASSACHUSETTS						
SCALE: unless noted H: 1"=20' V: 1"=5'	DATE: 5/10/18	DRAWN: DRC	CHK'D: TPB	APPR.: TSG	DRAWING NO: 17 OF 41	REV: 0

← NEEDHAM SUBSTATION


BAKER STREET SUBSTATION →

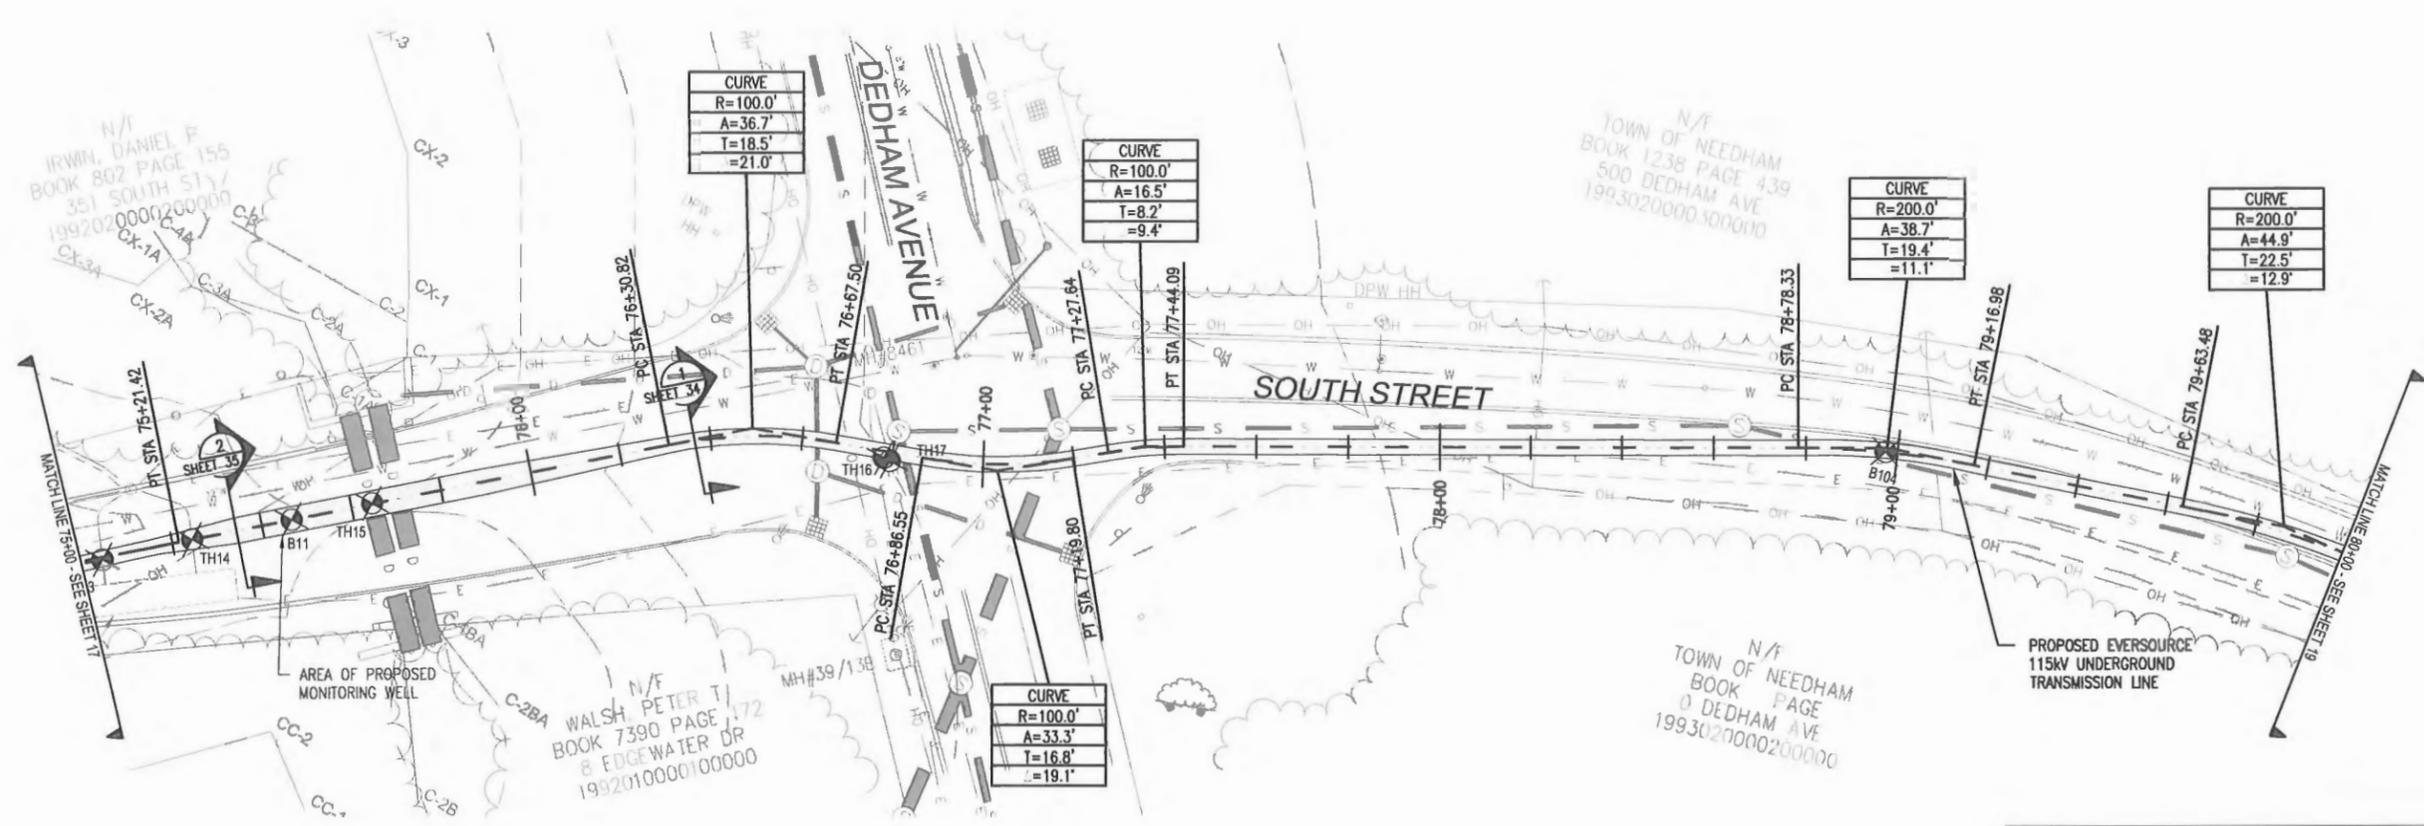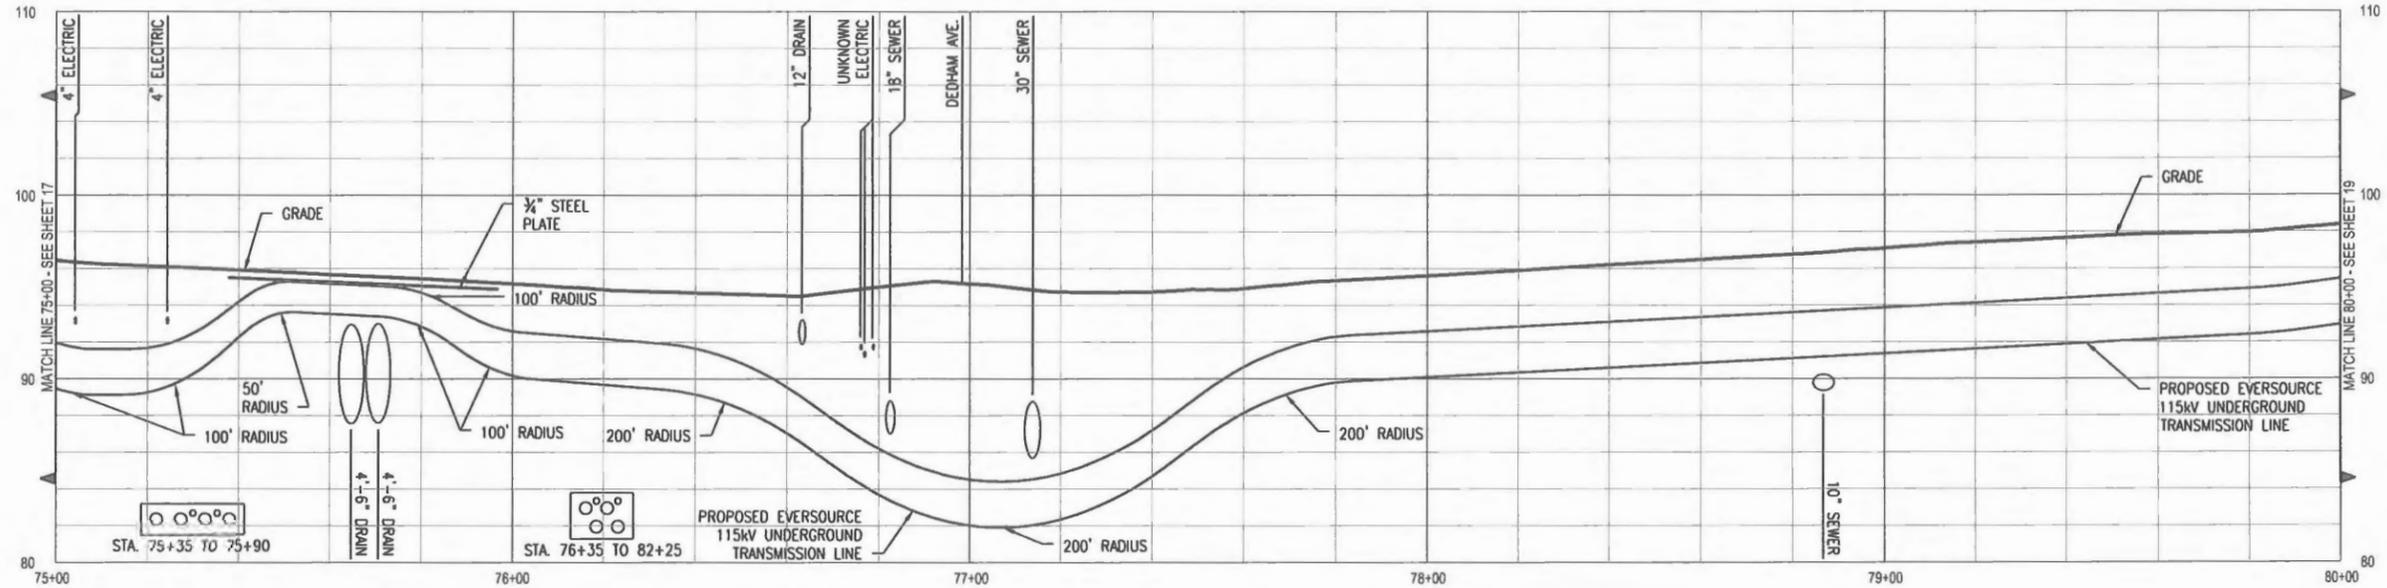

NOTES:

1. THE UTILITIES SHOWN HEREON ARE BASED ON FIELD SURVEYS, AERIAL PHOTOGRAPHY AND RECORD DOCUMENTS. OTHER FACILITIES MAY EXIST NOT DISCOVERED THROUGH THE RECORD CHECK. THE CONTRACTOR SHALL VERIFY THE EXACT LOCATION, BOTH HORIZONTAL AND VERTICAL, OF ALL UTILITIES THROUGH THE APPROPRIATE UTILITY COMPANIES. CALL BEFORE YOU DIG ~ 1-888-344-7233.
2. PROPERTY BOUNDARIES AND TOWN WAYS HAVE BEEN SUPPLIED FROM TOWN OF NEEDHAM GIS AND ARE NOT BASED ON A GROUND SURVEY. REVISED PLANS WILL INCORPORATE THE BOUNDARIES OF THE TOWN WAYS, BASED ON TOWN LAYOUTS OF ROADWAYS AND ADJACENT PROPERTY, IN CORRELATION WITH MONUMENTS LOCATED IN THE FIELD.

THREE BUSINESS DAYS BEFORE YOU DIG CALL
MASSACHUSETTS 811
 TOLL FREE
 811 or 1-888-344-7233

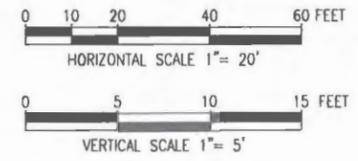

0	ISSUED FOR CONSTRUCTION	DRC	5/10/18	TSG
NO.	DESCRIPTION	BY	DATE	APPR.
REVISION				
EVERSOURCE ENERGY				
PLAN AND PROFILE STA 75+00 TO 80+00				
WEST ROXBURY TO NEEDHAM RELIABILITY PROJECT				
115kV UNDERGROUND TRANSMISSION LINE				
NEEDHAM - WEST ROXBURY, MASSACHUSETTS				
SCALE: unless noted	DATE	DRAWN	CH'K'D.	APPR.
H: 1"=20' V: 1"=5'	5/10/18	DRC	TPB	TSG
DRAWING NO.	REV.			
18 OF 41	0			