


WALNUT STREET

GREAT PLAIN AVENUE

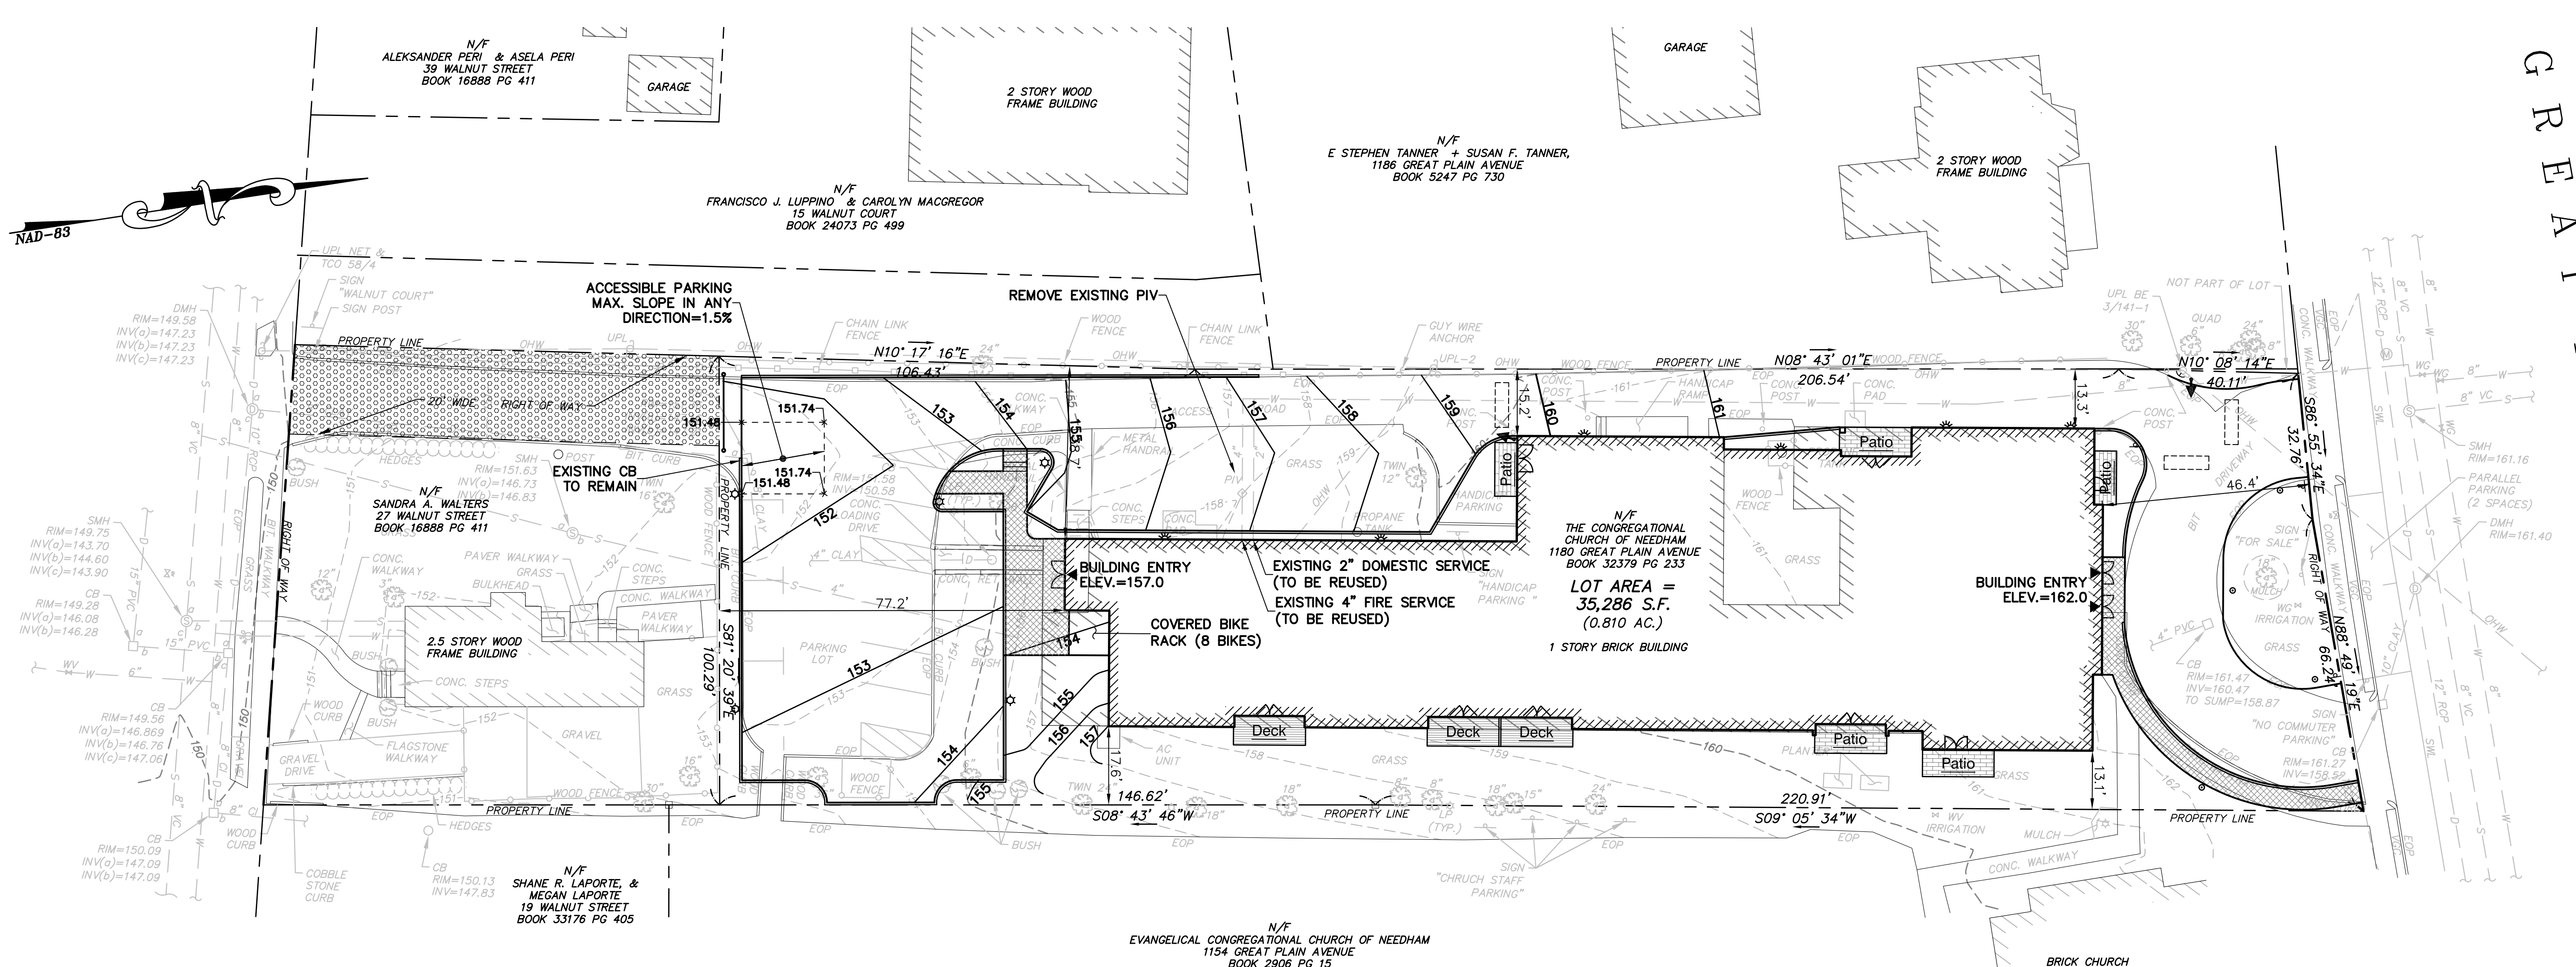

PLAN
SCALE: 1" = 20'

PROPOSED SITE IMPROVEMENT LEGEND

161	INTERMEDIATE CONTOUR
160	INDEX CONTOUR
156.81	PROPOSED SPOT ELEVATION
---	CURB
---	VEHICLE LOOP DETECTOR
---	VEHICLE ACCESS CONTROL SIGNAL
---	CEMENT CONCRETE WALK
---	REINFORCED GRASS ACCESS DRIVE

FOR REVIEW



1180 GREAT PLAIN AVENUE
NEEDHAM, MASSACHUSETTS

GRADING & UTILITY PLAN

GCG ASSOCIATES, INC.
WILMINGTON MASSACHUSETTS

SCALE: 1" = 20' DATE: AUGUST 20, 2019

JOB NO. \ FILE NAME:	DESIGNED BY: J.P.G.	PLAN NO.
1903-SITE-2	DRAWN BY: J.P.G.	3 OF 5
	CHECKED BY: M.J.C.	

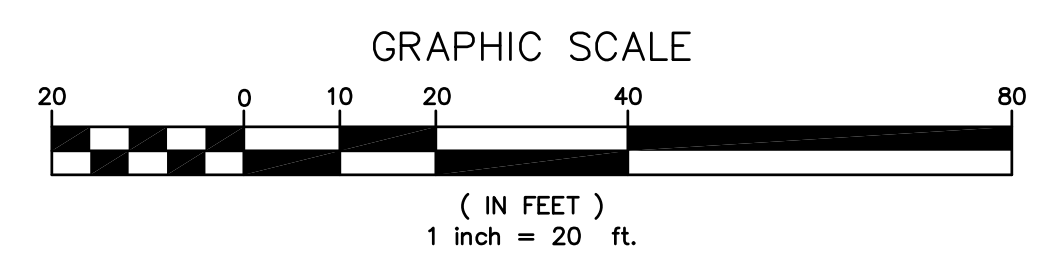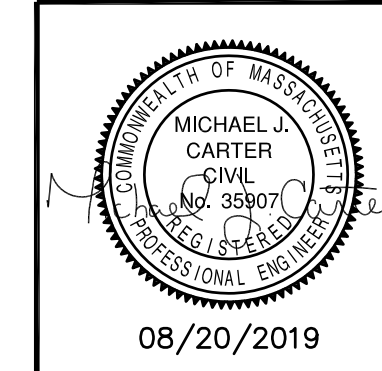

1903-SITE-2.dwg Saved: 8/20/2019 3:55 PM Plotted: Aug 20, 2019 3:56pm