NEEDHAM ZONING BOARD OF APPEALS AGENDA

Thursday, November 17, 2022 - 7:30PM Zoom Meeting ID Number: 876-1480-7841

To view and participate in this virtual meeting on your computer, at the above date and time, go to www.zoom.us, click "Join a Meeting" and enter the Meeting ID: 869-6475-7241

Or join the meeting at link: https://us02web.zoom.us/j/87614807841

AGENDA

Minutes Review and approve Minutes from October 20, 2022 meeting.

Case #1 – 7:30PM **12 Clarke Road**–Nick Landry, applicant, applied to the Board of Appeals

for a Special Permit under Sections 6.1.2, and any other applicable Sections of the By-Law to allow one additional garage space on the lot. This request is associated with the new construction of a four-bay garage with parking and fitness on the first floor, and storage on the second floor. The property is located at 12 Clarke Road, Needham, MA in the Single Residence A (SR-

A) District.

Case #2 – 7:30 PM **69 High Street** –Eric Carr, owner, applied to the Board of Appeals for a

Special Permit under Sections 1.4.6, 3.2.1 and 3.15, and any other applicable Sections of the By-Law to allow the addition of an Accessory Dwelling Unit (ADU) to a pre-existing non-conforming structure. The property is located at 69 High Street, Needham, MA in the Single Residence

B (SR-B) District.

Informational Item Viewpoint Cloud – Town's Electronic Application filing system – ZBA

update.

NEEDHAM ZONING BOARD OF APPEALS

MINUTES

THURSDAY, October 20, 2022-7:30 PM

Zoom Meeting ID Number: 869-6475-7241

Pursuant to notice published at least 48 hours prior to this date, a meeting of the Needham Board of Appeals was held remotely on Zoom on Thursday, October 20, 2022 at 7:30pm. Jon D. Schneider, Chair, presided and the following members were present: Jonathan D. Tamkin, Howard S. Goldman, Peter Friedenberg and Nik Ligris. Mr. Schneider opened the meeting at 7:30 p.m.

Minutes - Mr. Tamkin motioned to approve the minutes of September 15, 2022. Mr. Goldman seconded the motion. The Board unanimously approved the minutes.

Case #1	164 Broad Meadow Road	Approved
Case #2	84 Fair Oaks Park	Approved

Case #3 150 Gould Street **Approved**

A summary of the discussions on each subject, a list of the documents and other exhibits used at the meeting, the decisions made, and the actions taken at each meeting, including a record of all votes, are set forth in a detailed decision signed by the members voting on the subject and filed with the Town Clerk. hearings can be viewed at http://www.needhamchannel.org/watch-programs/ https://www.youtube.com/user/TownofNeedhamMA/playlists

The meeting adjourned at 9:31 p.m.

Applicants must consult with the Building Inspector prior to filing this Application. Failure to do so will delay the scheduling of the hearing.

Application. Failure to do so will delay the scheduling of the hearing.							
Applica	nt Ir	nfoi	rmation				
Applicant Name	Nick	Lar	ndry				Date: 10.7.2022
Applicant Address	546 I	East	Broadway, Boston, MA 02127				
Phone	617-	529	-6955	email	nlandr	/@drt.boston	
			; □Tenant; □Purchaser; ☑Other_			annly must be inc	sludad
Representa Name			etter from the owner certifying a	iutiioriza	ation to a	apply must be me	liuueu
Address		546	S East Broadway, Boston, MA	02127			
Phone		617	7.529.6955	email	nlandr	/@drt.boston	
Representa	ative i	s□A	Attorney; □Contractor; ☑Architec	t; □Oth	er		
Contact □	Me ☑	Repr	esentative in connection with this a	applicatio	n.		
Subject	Pro	per	ty Information				
Property A	Addre	ess	12 Clarke Rd, Needham, M	A 0249	2		
Map/Pard Number	cel		Map 113 lot 13	Zone of Propert		Single Reside	nce A
Is property within 100 feet of wetlands, 200 feet of stream or in flood Plain? ☐Yes ☑No							
Is proper	ty 🔽	Res	idential or □Commercial				
	tial r		vation, will renovation cons	stitute '	"new co	onstruction"?	
requirem	ent?	□Y	es the number of parking spectors \square No et design requirements? \square			e By-Law	
	-	-	(<i>select one</i>): ☑Special Perm nent □Appeal Building Insp			•	sive

Existing Conditions:

Existing three bay garage with storage on second floor.

Statement of Relief Sought:

New construction of a four bay garage with parking and fitness area on first floor, storage on second floor. Relief sought only for 4th bay, structure is within setbacks.

Applicable Section(s) of the Zoning By-Law:

Zoning Section 6.1.2

If application under Zoning Section 1.4 above, list non-conformities:

	Existing Conditions	Proposed Conditions
Use	Garage	Garage
# Dwelling Units	0	0
Lot Area (square feet)	43,560	43,560
Front Setback (feet) (Clarke Rd)	68.5	53.3
Rear Setback (feet) (Forest ST)	44.45	30.4
Left Setback (feet)	103.8	103.8
Right Setback (feet)	126.8	125.8
Frontage (feet)	211.4	211.4
Lot Coverage (%)	NR	NR
FAR (Floor area divided by the lot area)	NR	NR

Numbers must match those on the certified plot plan and supporting materials



ZBA Application For Hearing

Date Structure Constructed including additions:	Date Lot was created:
2007	1929/1935

Submission Materials	Provided	
Certified Signed Plot Plan of Existing and Proposed Conditions (Required)	Yes	
Application Fee, check made payable to the Town of Needham Check holders name, address, and phone number to appear on check and in the Memo line state: "ZBA Fee – Address of Subject Property" (Required)		
If applicant is tenant, letter of authorization from owner (Required)	Yes	
Electronic submission of the complete application with attachments (Required)		
Elevations of Proposed Conditions (when necessary)	Yes	
Floor Plans of Proposed Conditions (when necessary)	Yes	

Feel free to attach any additional information relative to the application. Additional information may be requested by the Board at any time during the application or hearing process.



I hereby request a hearing before the Needham Zoning Board of Appeals. I have reviewed the Board Rules and instructions.

I certify that I have consulted with the Building Inspector 10.5.2022

date of consult

Date: 10.6.2022

Applicant Signature

An application must be submitted to the Town Clerk's Office at townclerk@needhamma.gov and the ZBA Office at dcollins@needhamma.gov

TOWN OF NEEDHAM, MASSACHUSETTS

Building Inspection Department

	Assessor's Map & Parcel Number: Map 113 Lot 13
Building Permit Number:	Zoning District: Single Residence A
Lot Area: 38,471 s.f.	Address: _ 12 Clarke Road
Owner: Kevin & Elizabeth Grimes	Builder:
CLAUDIO SALA No. 38391 CLARKE R WILLIAM I hereby certify that the information provided on this plan is accurate the above is subscribed to and executed by me this STH defends DEMO/ PROPOSED PLOT PLAN / FOOD Circle One 40' 40' 39.57' 39.57' CLARKE R GUIRLE-VARIABLE V WHITE The above is subscribed to and executed by me this 5TH defends STH d	JNDATION AS-BUILT / FINAL AS-BUILT that Applies Scale N60'44'58"E 200.00' SHED ROOK PATIO ROOK PATIO ROOK PATIO ROOK PATIO ROOK PATIO ROOK ROOK RATIO ROOK
Name: Claudio Sala, PLS Address:1266 Furnace Brook Pkwy. City: Quincy	Registered Land Surveyor Date: October 5, 2022 State: MA Zip: O2169 Phone: 617-405-5100
Approved:,	Director of Public Works Date:
Approved:,	Building Inspector Date:

TOWN OF NEEDHAM, MASSACHUSETTS

Building Inspection Department

	Assessor's Map & Parcel Number: Map 113 Lot 13
Building Permit Number:	Zoning District: Single Residence A
Lot Area:38,471 s.f.	Address: 12 Clarke Road
Owner:Kevin & Elizabeth Grimes	Builder:
NOTE: PROPOSED GARAGE LOCATION AND SIZE SCALED FROM DESIGN RESOURCES TEAM ARCHITECTURAL PLAN SHEET A102 DATED JUNE 28, 2022. OFFSET MEASUREMENTS SHOWN TO GARAGE FOUNDATION. CLAUDIO SALA No. 38301 No. 38301 CLAUDIO SALA No. 38301 CLAUDIO SALA No. 38301 CLAUDIO SALA No. 38301 CLAUDIO SALA No. 38301 CLARKE R PROPOSED PLOT PLAN F Circle Or 4 4 4 4 4 4 4 4 4 4 4 4 4	OUNDATION AS-BUILT / FINAL AS-BUILT the that Applies O'Scale N60'44'58"E 200.00' ASSET BOSSIES PARTO P
Name: Claudio Sala, PLS	, Registered Land Surveyor Date: October 5, 2022
Address:1266 Furnace Brook Pkwy. City: Quincy	, State: MA Zip: 02169 Phone: 617-405-5100
Approved:	, Director of Public Works Date:
Approved:	Building Inspector Date:

12 CLARKE RD

SHEET LIST

SYMBOLS

A20 /

(W10)

REFERENCE

REFERENCE

REFERENCE

DRAWING

REFERENCE

DRAWING SHEET

DRAWING SHEET

NORTH ARROW

WINDOW TAG

WALL TYPE TAG

APPLIANCE TAG

REVISION TAG

CENTER LINE

WITH ALL APPLICABLE SECTIONS.

DESIGN IS BASED ON THE INTERNATIONAL BUILDING CODE (IBC) 2015,

THE INTERNATIONAL RESIDENTIAL CODE (IRC) 2015, THE INTERNATIONAL ENERGY CONSERVATION CODE (IECC) 2018, AND THE MASSACHUSETTS

BUILDING CODE 2015 AMENDMENTS. CONSTRUCTION SHALL CONFORM

DOOR TAG

INTERIOR ELEVATION

EXTERIOR ELEVATION

DRAWING SHEET

DRAWING SHEET

DRAWING SHEET

BUMBEING SECTION

Needham, MA 02492

09.27.2022

Permit Set

ABOVE FINISHED FLOOR

APPROXIMATE ARCHITECTURAL

AUDIO VISUAL

BUILDING

BLOCKING

CABINET

CLEAR

BOTTOM OF

CENTERLINE

CONTINUOUS

CONTROL JOINT

CONCRETE MASONRY UNIT

COLUMN

DETAIL
DIAMETER
DIMENSION
DOWN

DRAWING

EXISTING

ELEVATION

HOSE BIB HOLLOW METAL

MAXIMUM

MECHANICAL

MINIMUM

METAL

NUMBER

OVER

ELECTRICAL EQUAL FLOOR DRAIN FACE OF

FACE OF CONCRETE FACE OF FINISH FACE OF STUD

GYPSUM WALL BOARD

MASONRY OPENING

MISCELLANEOUS

NOT IN CONTRACT

OUTSIDE DIAMETER

NOT TO SCALE

ON CENTER

OPENING

OPPOSITE

PLYWOOD

PAINTED

REQUIRED

SCHEDULE

SIMILAR

SQUARE

STEEL

STORAGE

TOP OF

TYPICAL

WITHOUT

WOOD

STRUCTURAL

VERIFY IN FIELD

STAIN GRADE

PAINT GRADE

ROOF DRAIN

ROUGH OPENING

STAINLESS STEEL

TONGUE AND GROOVE

UNLESS OTHERWISE NOTED

WATERPROOFING MEMBRANE

GROUND FAULT INTERCEPTOR CIRCUIT

HEATING, VENTILATING, AND AIR CONDITIONING

CEILING HEIGHT

ACOUSTICAL CEILING TILE

AMERICANS W/ DISABILITIES ACT

ABBREVIATIONS

ACT

APPROX

BLDG

BLKG

CLR

COL

CONT

DWG

EXIST

ELEV

ELEC

GFIC

GWB

HVAC

MAX

MECH

MIN

MISC

MTL

NTS

OD

OPNG

PLYWD

OPP

PTD

REQ'D

SCHED

SSTL

STL

T&G

TO

TYP

UON

W/O

WPM

STOR

STRUCT



3. * - E/N - Existing Nonconforming

VICINITY MAP

ZONING REVIEW

architecture interiors planning

> Design Resource Team, LLC 546 East Broadway Boston, MA 02127 617.804.6117 info@drt.boston www.drt.boston

| Client | Kevin Grimes | 12 Clarke Road, Needham MA, 02492

Design Resource Team, LLC. 546 East Broadway, Boston, MA 02127

Surveyor
DeCelle-Burke-Sala & Associates, Inc
1266 Furnace Brook Parkway #401
Quincy, MA 02169
jburke@decellegroup.com

Structural Engineer
Scott Forest
scott@foreststructural.com

C. GOVERNING COGE: MA 780 CMR
RESIDENTIAL - 9TH EDITION, IRC
2015

scott@foreststructu

A. PROJECT DESCRIPTION: DEMO

GARAGE WITH FITNESS AREA ON

FIRST LEVEL AND HALF BATH AND

CONSTRUCTION OF 4 BAY

STORAGE ON SECOND LEVEL.

R-RESIDENTIAL/U-UTILITY &

MISCELLANEOUS

D. CONSTRUCTION

CLASSIFICATION: 5-B

E. HEIGHT AND AREA: PER

NEEDHAM ZONING ORDINANCES

OF EXISTING 3 BAY GARAGE. NEW



No.	Description	Date

SHEET#	SHEET NAME	REVISION	REVISION DATE
A000	COVER		
C1	CIVIL SITE PLAN - EXISTING CONDITIONS		
C2	CIVIL SITE PLAN - PROPOSED CONDITIONS		
A002	BUILDING INFORMATION		
A003	BUILDING INFORMATION		
A010	ARCH SITE PLAN - PROPOSED		
A101	LEVEL 1 - DEMO		
A102	LEVEL 1 - PROPOSED		
A103	LEVEL 2 - DEMO		
A104	LEVEL 2 - PROPOSED		
A200	ELEVATIONS - DEMO/PROPOSED		
A201	ELEVATIONS - DEMO/PROPOSED		
A300	BUILDING SECTIONS		
A500	AXONS		

GENERAL REQUIREMENTS

ALL WORK SHALL BE IN COMPLIANCE WITH ALL APPLICABLE LOCALS BUILDING CODES AND REGULATIONS. CONTRACTOR SHALL BE RESPONSIBLE FOR PERMITS APPLICABLE TO SPECIFIC TRADES OR SUBCONTRACTORS.

PROJECT 3D

- 2. CONTRACTOR SHALL EXAMINE THE PREMISES AND SITE SO AS TO COMPARE THEM TO THE CONTRACT DRAWINGS AND WILL BE FAMILIAR WITH THE EXISTING CONDITIONS OF THE BUILDING AND ADJACENT PROPERTY PRIOR TO SUBMISSION OF BID NUMBER. ALLOWANCES ARE TO BE MADE TO INCLUDE ALL ITEMS OF WORK INCLUDING BOTH LABOR OR MATERIALS FOR ALL NOTED, DETAILS, OR IMPLIED ITEMS REQUIRED TO ATTAIN THE COMPLETED CONDITIONS PROPOSED IN THE DRAWINGS AND SPECIFICATIONS.
- 3. ALL SUBCONTRACTORS SHALL INSPECT THE SITE AND CONVEY ANY QUESTIONS REGARDING DESIGN INTENT AND SCOPE OF WORK TO THE GENERAL CONTRACTOR WHO WILL CONVEY THESE TO THE ARCHITECT PRIOR TO SUBMITTING A BID AND PRIOR TO COMMENCING WORK.
- 4. CONTRACTOR SHALL COORDINATE THE WORK OF ALL TRADES AND SUBCONTRACTORS AND SHALL BE RESPONSIBLE FOR ANY ACTS, OMISSIONS, OR ERRORS OF THE SUBCONTRACTORS AND OR PERSON DIRECTLY OR INDIRECTLY EMPLOYED BY THEM.
- 5. CONTRACTOR SHALL ASSUME SOLE RESPONSIBILITY FOR JOB SITE CONDITIONS INCLUDING THE SAFETY OF PERSONS AND PROPERTY FOR THE DURATION OF THE PROJECT.
- 6. CONTRACTOR SHALL CONFORM TO ALL NEIGHBORHOOD ASSOCIATION RULES AND GUIDELINES.
- 7. CONTRACTOR SHALL NOTIFY ARCHITECT IMMEDIATELY AND PRIOR TO ORDERING OF ALL LONG LEAD TIME ITEMS AND OF APPROXIMATE DELIVERY DATES.
- 8. ALL CONSTRUCTION MATERIALS AND SUPPLIES ARE TO BE STORED, HANDLED, AND INSTALLED ACCORDING TO MANUFACTURERS' RECOMMENDATIONS.
- 9. IF ERRORS OR OMISSIONS ARE FOUND IN THE CONTRACT DOCUMENTS, THEY SHALL BE BROUGHT TO THE ATTENTION OF THE ARCHITECT BEFORE PROCEEDING WITH THE WORK.
- 10. DRAWINGS SCHEMATICALLY INDICATE NEW CONSTRUCTION. THE CONTRACTOR SHALL ANTICIPATE, BASED ON EXPERIENCE, A REASONABLE NUMBER OF ADJUSTMENTS TO BE NECESSARY TO MEET THE DESIGN OBJECTIVES AND SHOULD CONSIDER SUCH ADJUSTMENTS AS INCLUDED IN THE SCOPE OF WORK
- 11. WHEN SPECIFIC FEATURES OF CONSTRUCTION ARE NOT FULLY SHOWN ON THE DRAWINGS OR CALLED FOR IN THE GENERAL NOTES, THEIR
- CONSTRUCTION SHALL BE OF THE SAME CHARACTER AS SIMILAR CONDITIONS.

 12. ALL DIMENSIONS ARE TO BE TAKEN FROM NUMERIC DESIGNATIONS ONLY; DIMENSIONS ARE NOT TO BE SCALED OFF OF THE DRAWINGS.
- 13. THESE NOTES ARE TO APPLY TO ALL DRAWINGS AND GOVERN UNLESS MORE SPECIFIC REQUIREMENTS ARE INDICATED THAT ARE APPLICABLE TO PARTICULAR DIVISIONS OF THE WORK. SEE SPECIFICATIONS AND GENERAL NOTES IN THE INDIVIDUAL SUBSECTIONS OF CONTRACT DOCUMENTS FOR ADDITIONAL INFORMATION.
- 14. ALL DIMENSIONS ARE TO FACE OF FINISH UNLESS OTHERWISE NOTED.
- 15. PROVIDE WEATHERSTRIPPING AT ALL DOORS LEADING FROM HEATED TO UNHEATED AREAS. PROVIDE VINYL BEAD TYPE WEATHERSTRIPPING AT THESE DOORS AND WINDOWS. ALL SIDES OF NEW DOORS ARE TO BE WEATHERSTRIPPED INCLUDING THE THRESHOLD.
- 16. CAULK AND SEAL OPENINGS IN BUILDING EXTERIOR TO A THICKNESS OF 1/8" OR GREATER TO PREVENT AIR INFILTRATION.
- 17. ALL WINDOWS ARE TO BE OPERABLE FOR CLEANING UNLESS OTHERWISE NOTED.
- 18. ALL WALL FRAMING SHALL BE 3 5/8" AT 16" ON CENTER UNLESS OTHERWISE NOTED.
- 19. ALL GYPSUM BOARD SHALL BE 5/8" THICK UNLESS OTHERWISE NOTED.
- 20. STRUCTURAL WOOD MEMBERS ADJACENT TO CONCRETE ARE TO BE PRESSURE TREATED DOUGLAS FIR.

12 CLARKE RD ZONING SUMMARY PROPOSED SINGLE RESIDENCE A SUBDISTRICT					
NEEDHAM NEIGHBORHOOD, ZONING SUBDISTRICT - SINGLE RESIDENCE A	PERMITTED DIMENSION	EXISTING DIMENSION	PROPOSED DIMENSION	RELIEF REQUIRED	
LOT AREA (SF) MINIMUM	43,560	38,471	38,471	E/N	
LOT WIDTH (FEET) MINIMUM	150	193.26/167.87	193.26/167.87	N	
LOT FRONTAGE (FEET) MINIMUM	150	211.43	211.43	N	
FLOOR AREA RATIO (FAR) MAXIMUM	NR	-	-	-	
BUILDING HEIGHT (STORIES) MAXIMUM	2 1/2	2	2	N	
BUILDING HEIGHT (FEET) MAXIMUM	35	23	23	N	
FRONT YARD MIN. DEPTH (CLARK ST)	30	68.5	55	N	
SIDE YARD DEPTH (FEET - WEST SIDE)	15	103.8	103.8	N	
SIDE YARD DEPTH (FEET - EAST SIDE)	15	126.8	125.8	N	
REAR YARD DEPTH (FOREST ST)	30	44.45	31.9	N	

GARAGE

KEVIN GRIMES

12 CLARKE RD

COVER

 Project number
 222044

 Date
 09.27.2022


 Drawn by
 NC


 Checked by
 NPL


A000

C:\Users\NickCarvello\Design Resource Team, LLC\Active Projects - Documents\222044-12 Clark Rd\BIM\12 Clark Rd.(OLD).rvt

2022 4:15:39 PM

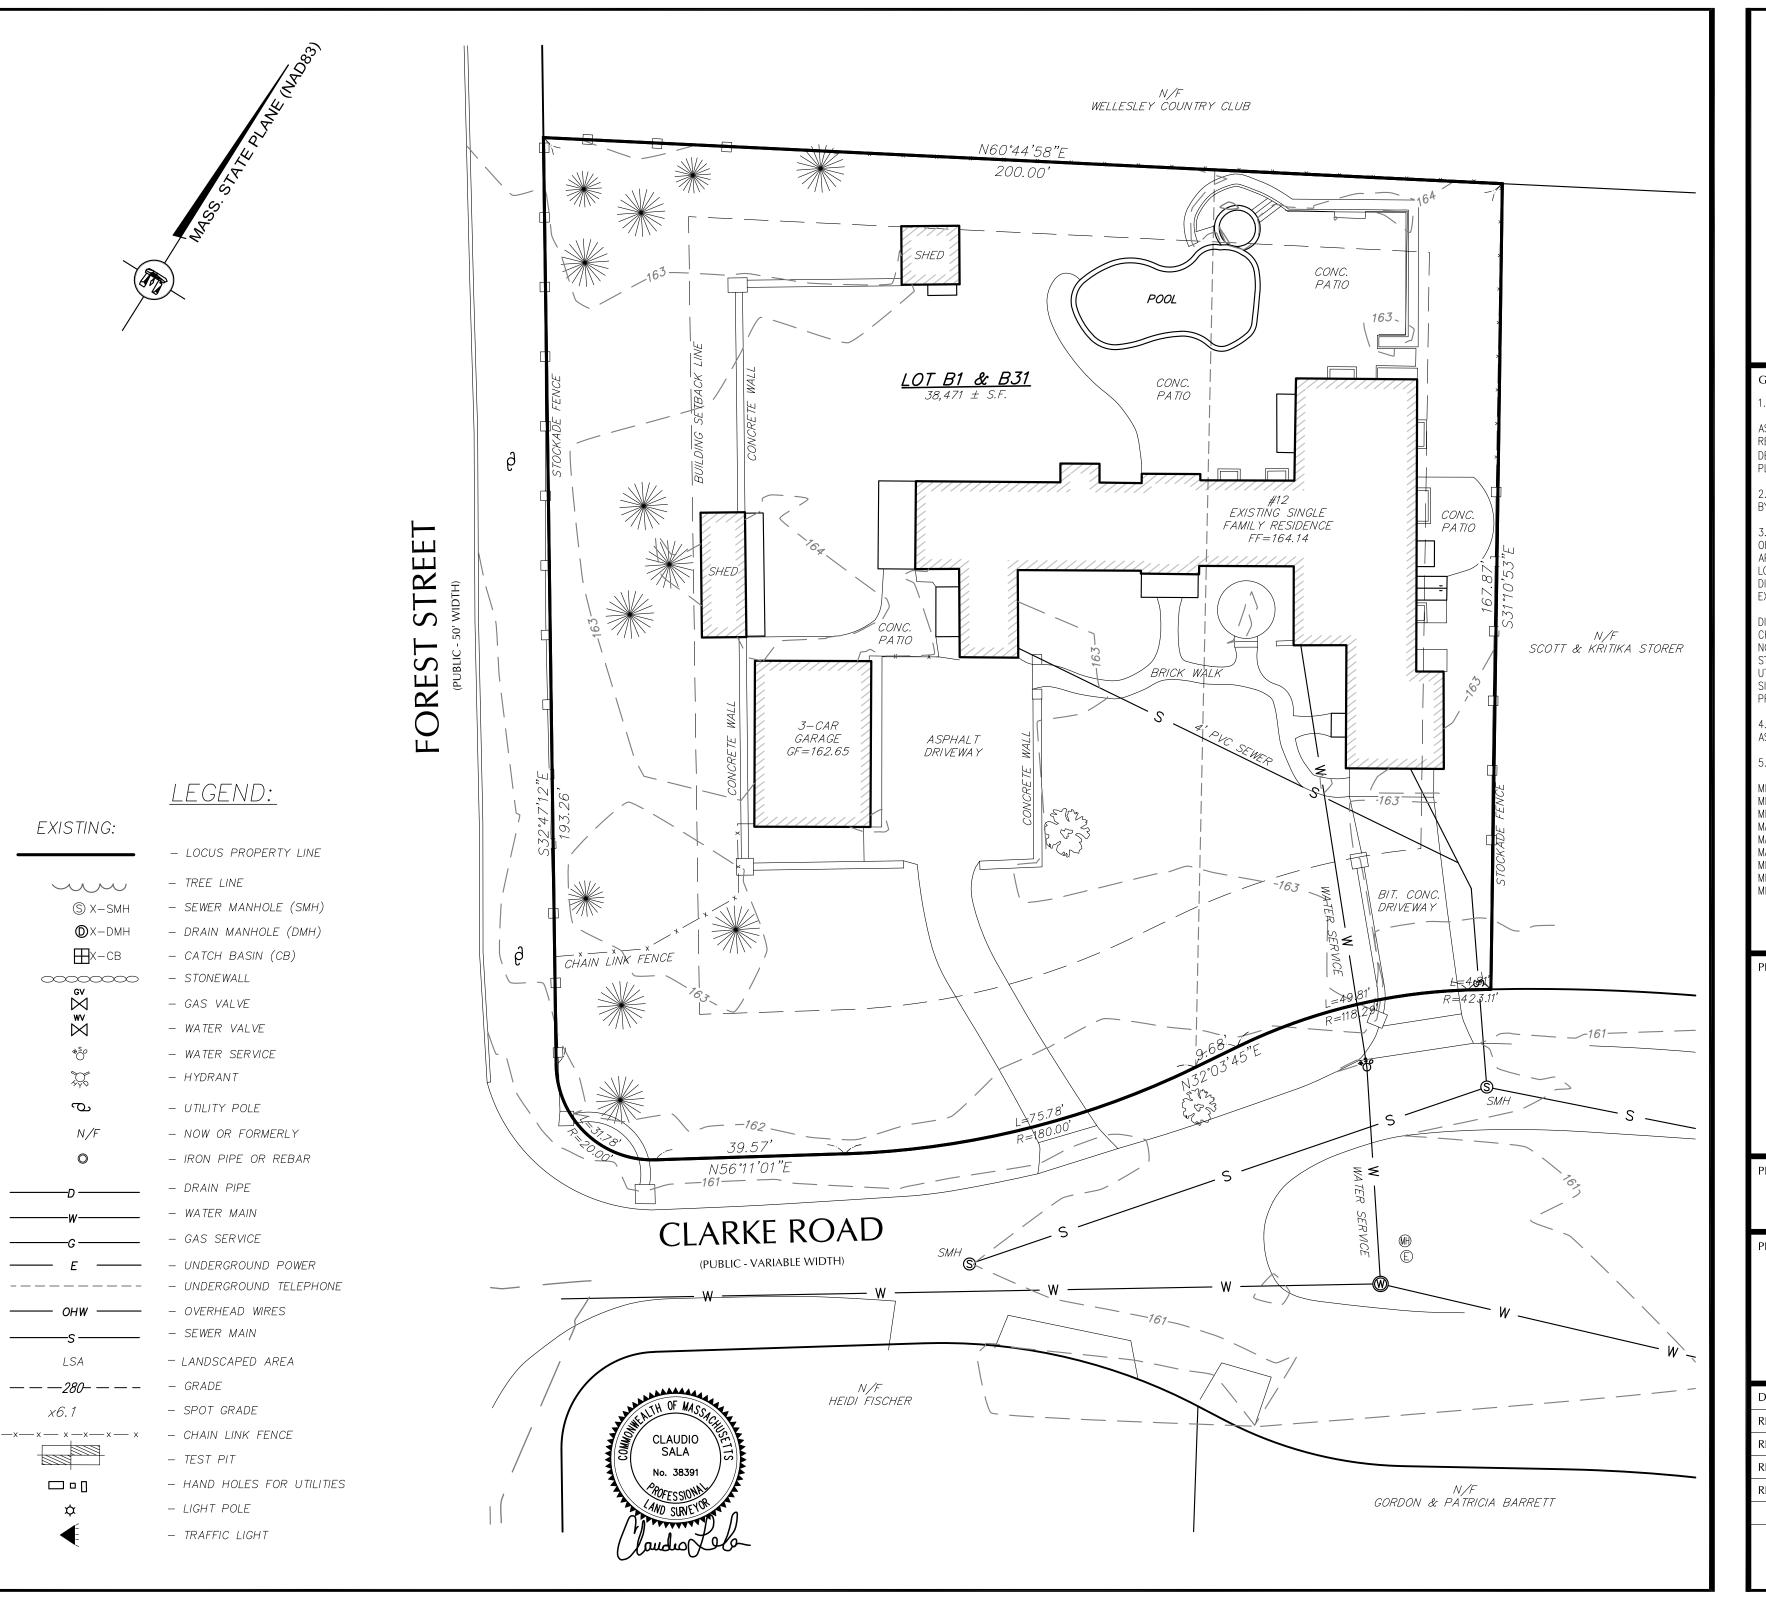

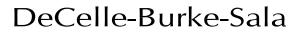

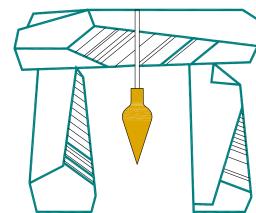

& Associates, Inc.
1266 Furnace Brook Parkway #401
Quincy, MA 02169
617-405-5100 (o) 617-405-5101 (f)

www.decelle-burke-sala.com

GENERAL NOTES:

1. LOCUS:

ASSESSORS ID: MAP 113 BLOCK 0013
RECORD OWNER: KEVIN T. & ELIZABETH J. GRIMES
DEED REFERENCE: CERTIFICATE #182208
PLAN REFERENCE: LAND COURT 9652D & 96500

2. THIS PLAN IS THE RESULT OF AN ON THE GROUND SURVEY PERFORMED BY THIS OFFICE IN AUGUST 2022. ELEVATIONS SHOWN REFER TO NAVD-88

3. EXISTING UTILITIES WHERE SHOWN IN THE DRAWINGS ARE FROM SURFACE OBSERVATION AND RECORD INFORMATION AND SHOULD BE CONSIDERED APPROXIMATE. THE CONTRACTOR SHALL BE RESPONSIBLE FOR PROPERLY LOCATING AND COORDINATING THE PROPOSED CONSTRUCTION ACTIVITY WITH DIG-SAFE AND THE APPLICABLE UTILITY COMPANIES AND MAINTAINING THE EXISTING UTILITY SYSTEM IN SERVICE.

DIG-SAFE SHALL BE NOTIFIED PER THE STATE OF MASSACHUSETTS STATUTE CHAPTER 82, SECTION 409 AT TEL. 1-888-344-7233. THE ENGINEER DOES NOT GUARANTEE THEIR ACCURACY OR THAT ALL UTILITIES AND SUBSURFACE STRUCTURES ARE SHOWN. LOCATIONS AND ELEVATIONS OF UNDERGROUND UTILITIES WERE TAKEN FROM RECORD PLANS. THE CONTRACTOR SHALL VERIFY SIZE, LOCATION, AND INVERTS OF UTILITIES AND STRUCTURES AS REQUIRED PRIOR TO THE START OF CONSTRUCTION.

4. THE LOT SHOWN DOES NOT LIE WITHIN A SPECIAL FLOOD HAZARD ZONE AS DELINEATED ON FIRM 25021C-0017E, DATED JULY 17, 2012.

5. PARCEL IS ZONED SINGLE RESIDENCE A.

MIN. LOT AREA = 43,560 S.F.
MIN. LOT WIDTH = 150 FT.
MIN. LOT FRONTAGE = 150 FT.
MAX FAR = NR

MAX. F.A.R. = NR
MAX. BUILDING HEIGHT = 2.5 STORIES OR 35 FT.
MAX. LOT COVERAGE = NR

MAX. LOT COVERAGE = NR
MIN. FRONT YARD = 30 FT.
MIN. SIDE YARD = 15 FT.
MIN. REAR YARD = 15 FT.+

PROJECT TITLE & LOCATION:

SITE PLAN 12 CLARKE ROAD NEEDHAM, MA


PLAN TITLE:

EXISTING CONDITIONS


PREPARED FOR:

DESIGN RESOURCE TEAM
NICK CARVELLO
546 E. BROADWAY
BOSTON, MA 02127

DATE: SEPTEMBER 22, 2020	
REVISED:	
REVISED:	
REVISED:	
REVISED:	
JOB NUMBER: 2022.053	SHEET 1 OF 1
20 10 0 SCALE: 1" – 20'	20 40

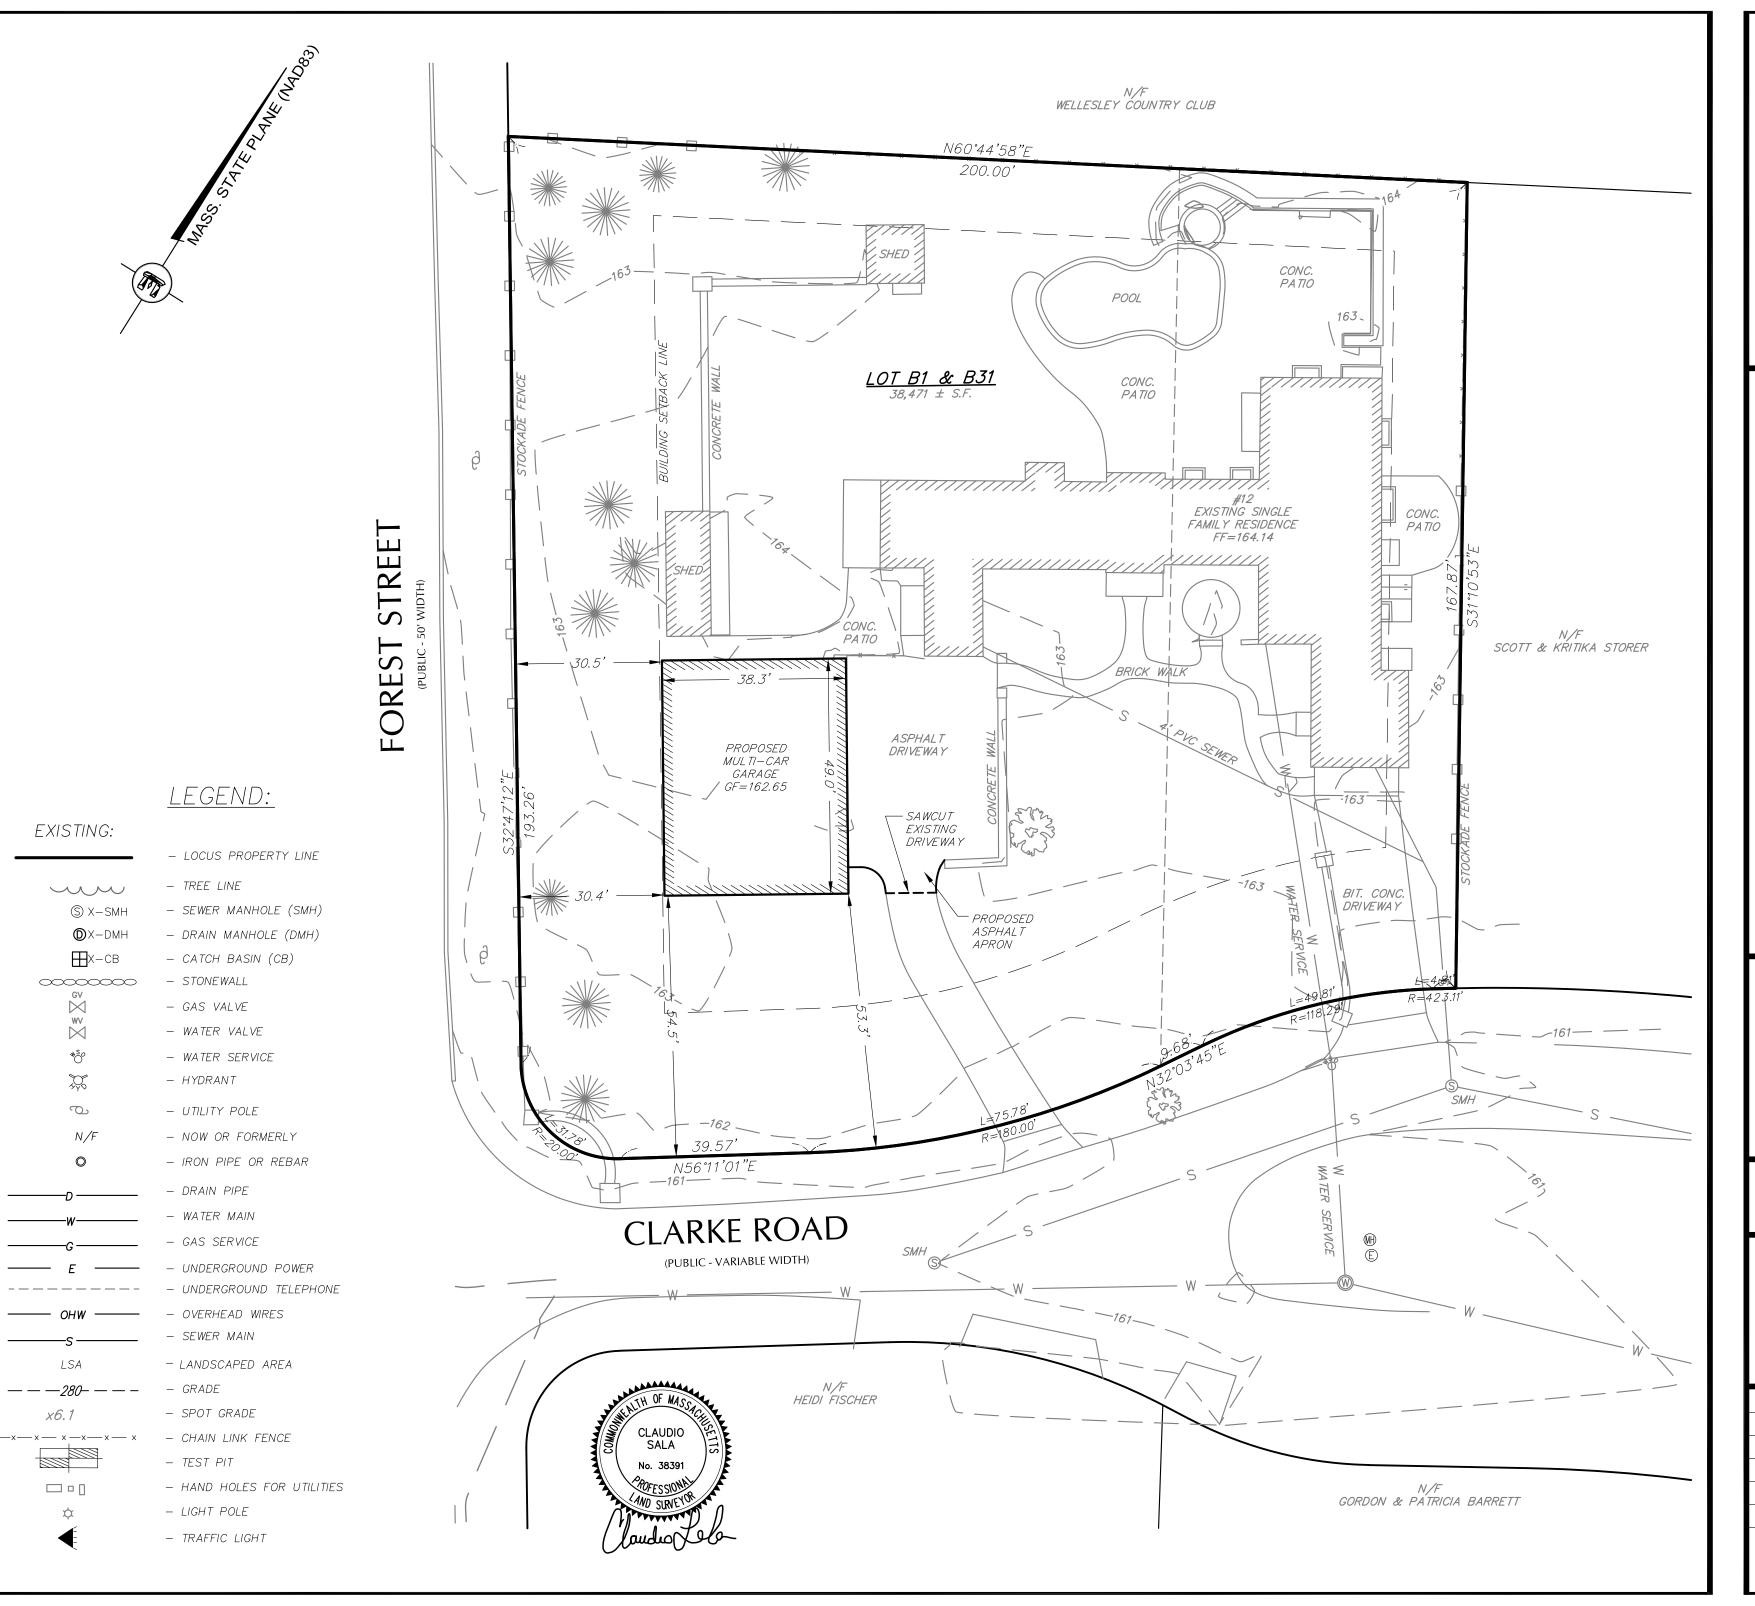



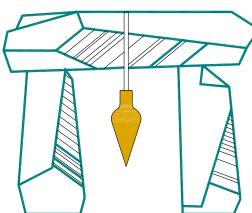

& Associates, Inc. 1266 Furnace Brook Parkway #401 Quincy, MA 02169 617-405-5100 (o) 617-405-5101 (f)

www.decelle-burke-sala.com

GENERAL NOTES:

1 LOCUS

ASSESSORS ID: MAP 113 BLOCK 0013
RECORD OWNER: KEVIN T. & ELIZABETH J. GRIMES
DEED REFERENCE: CERTIFICATE #182208
PLAN REFERENCE: LAND COURT 9652D & 96500

2. THIS PLAN IS THE RESULT OF AN ON THE GROUND SURVEY PERFORMED BY THIS OFFICE IN AUGUST 2022. ELEVATIONS SHOWN REFER TO NAVD—88

3. EXISTING UTILITIES WHERE SHOWN IN THE DRAWINGS ARE FROM SURFACE OBSERVATION AND RECORD INFORMATION AND SHOULD BE CONSIDERED APPROXIMATE. THE CONTRACTOR SHALL BE RESPONSIBLE FOR PROPERLY LOCATING AND COORDINATING THE PROPOSED CONSTRUCTION ACTIVITY WITH DIG—SAFE AND THE APPLICABLE UTILITY COMPANIES AND MAINTAINING THE EXISTING UTILITY SYSTEM IN SERVICE.

DIG-SAFE SHALL BE NOTIFIED PER THE STATE OF MASSACHUSETTS STATUTE CHAPTER 82, SECTION 409 AT TEL. 1-888-344-7233. THE ENGINEER DOES NOT GUARANTEE THEIR ACCURACY OR THAT ALL UTILITIES AND SUBSURFACE STRUCTURES ARE SHOWN. LOCATIONS AND ELEVATIONS OF UNDERGROUND UTILITIES WERE TAKEN FROM RECORD PLANS. THE CONTRACTOR SHALL VERIFY SIZE, LOCATION, AND INVERTS OF UTILITIES AND STRUCTURES AS REQUIRED PRIOR TO THE START OF CONSTRUCTION.

4. THE LOT SHOWN DOES NOT LIE WITHIN A SPECIAL FLOOD HAZARD ZONE AS DELINEATED ON FIRM 25021C-0017E, DATED JULY 17, 2012.

5. PARCEL IS ZONED SINGLE RESIDENCE A.

MIN. LOT AREA = 43,560 S.F.

MIN. LOT WIDTH = 150 FT. MIN. LOT FRONTAGE = 150 FT.

MAX. F.A.R. = NR MAX. BUILDING HEIGHT = 2.5 STORIES OR 35 FT.

MAX. BUILDING HEIGHT = 2 MAX. LOT COVERAGE = NR

MAX. LOT COVERAGE = NR MIN. FRONT YARD = 30 FT.

MIN. SIDE YARD = 15 FT. MIN. REAR YARD = 15 FT.

6. PROPOSED GARAGE LOCATION AND SIZED SCALED FROM DESIGN RESOURCES TEAM ARCHITECTURAL PLAN SHEET A102 DATED JUNE 28, 2022. OFFSET MEASUREMENTS SHOWN TO GARAGE FOUNDATION.

PROJECT TITLE & LOCATION:

SITE PLAN 12 CLARKE ROAD NEEDHAM, MA


PLAN TITLE:

PROPOSED GARAGE LAYOUT

PREPARED FOR:

DESIGN RESOURCE TEAM
NICK CARVELLO
546 E. BROADWAY
BOSTON, MA 02127

DATE: SEPTEMBER 22, 2020		
REVISED:		
JOB NUMBER: 2022.053	SHEET 1	OF 1
20 10 0	20	40
		<u>-</u>
SCALE: 1" – 20'	_	

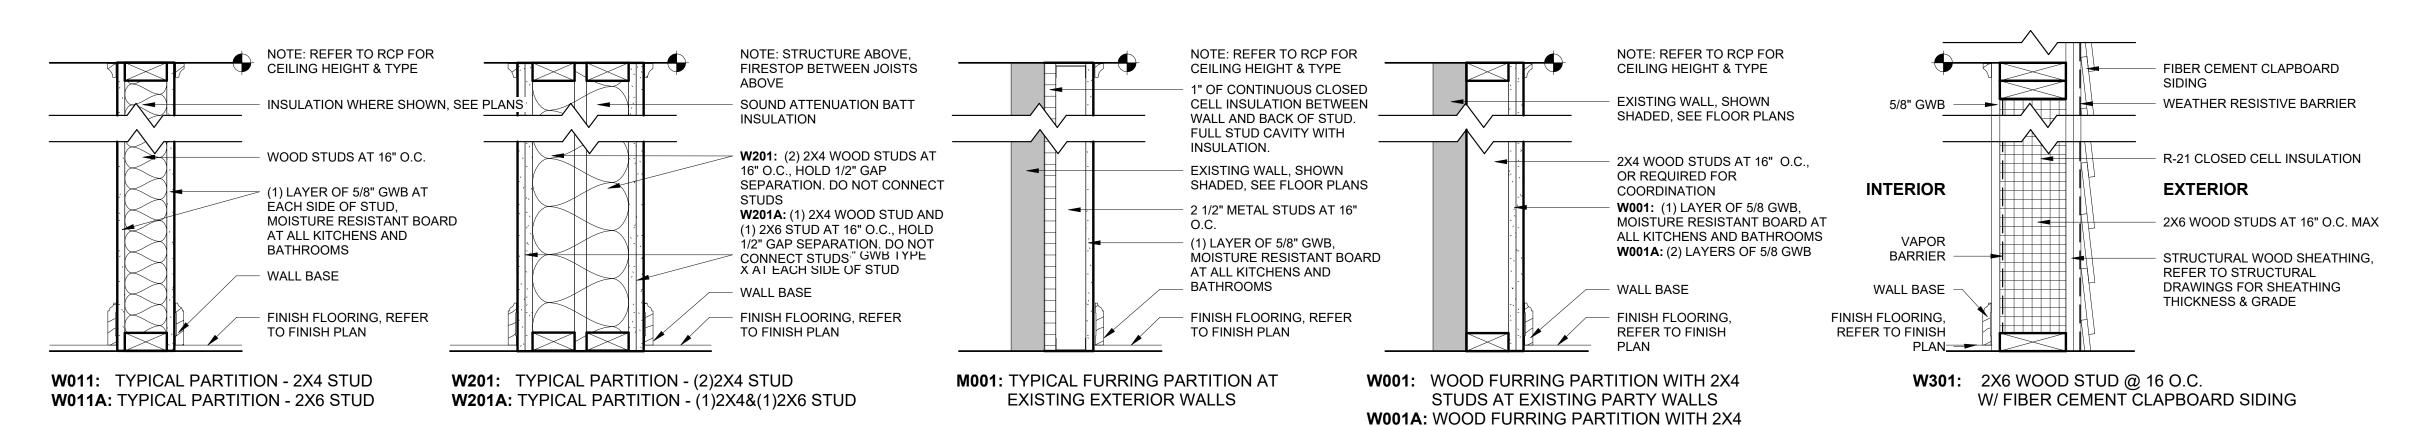

1. SEE FLOOR PLANS FOR PARTITION TAGS AND LOCATIONS.

- 2. SEE FLOOR PLANS FOR LOCATIONS OF SOUND INSULATION.
- 3. PARTITION TYPE DETAILS SHOW ONLY PRINCIPLE COMPONENTS AND REQUIREMENTS; RATED PARTITIONS WITH U.L. DESIGN NUMBERS MAY HAVE ADDITIONAL COMPONENTS AND REQUIREMENTS; REFER TO U.L. FIRE RESISTANCE DIRECTORY.
- RATED PARTITIONS SHALL HAVE U.L. HEAD DESIGNS, SEALANT, AND FILL MATERIAL OF THE SAME RATING.
- 5. ALL THROUGH-WALL PENETRATIONS MUST BE COMPLETED TO PREVENT DIRECT CONTACT WITH FRAMING MEMBERS AND SHALL BE ACOUSTICALLY SEALED WITH A RESILIENT, NON-HARDENING CAULK. IF THE PENETRATION IS THOUGH A FIRE-RATED PARTITION AN ACOUSTICAL FIRE-RATED CAULK SHALL BE USED.
- 6. SEE SPECIFICATIONS AND STRUCTURAL DRAWINGS FOR REINFORCING, BRACING AND OTHER SPECIAL REQUIREMENTS.
- PROVIDE LATERAL BRACING AND CROSS-BRIDGING AS RECOMMENDED BY STUD MANUFACTURER FOR EACH CONDITION
- COORDINATE FINISHES APPLIED TO PARTITIONS AS INDICATED IN THE FINISH SCHEDULE, INTERIOR ELEVATIONS AND ELSEWHERE IN THE CONTRACT DOCUMENTS.
- PROVIDE BLOCKING AT LOCATIONS INCLUDING BUT NOT LIMITED TO CASEWORK, SHELVING, COUNTERS, CABINETS, DOOR STOPS, HANDRAIL BRACKETS, TELEVISION LOCATIONS, BATHROOM ACCESSORIES, ETC. WHERE INDICATED, SPECIFIED OR REQUIRED TO PROVIDE A SOLID BASE.
- SUBSTITUTE MOISTURE-RESISTANT GYPSUM BOARD AT ALL BATHROOMS AND LAUNDRY ROOMS.
- 11. WHERE TWO OR MORE LAYERS OF GYPSUM BOARD ARE USED, BOTH HORIZONTAL AND VERTICAL JOINTS SHALL BE STAGGERED.
- 12. FIBER INSULATION SHOULD BE UN-FACED AND SECURED TO STRUCTURE TO PREVENT SAGGING.


	- WOOD FINISH FLOORING, SECURED TO 3/4" PLYWOOD		
	- PLYWOOD SUBFLOOR AS REQUIRED		MEMBRANE DOOFING
	BY STRUCTURAL DRAWINGS		 MEMBRANE ROOFING OVER TAPERED INSULATION
V Y / / Y / / Y / / X / / X / / X / / X / / X / / X / / X / / X / / X / / X / / X / / X / / X / / X / / X / / X / / X	- BATT INSULATION TO FILL FLOOR CAVITY IN		INSULATION
	ORDER TO MAINTAIN LESS THAN 6" AIRSPACE IN THE ASSEMBLY		- LVL, SEE STRUCTURAL DRAWINGS
	LV4 OFF OTPLICTUPAL PRANSINGS		- CLOSED CELL
	- LVL, SEE STRUCTURAL DRAWINGS		INSULATION, R-49
	OPEN WEB JOIST FRAMING, SEE		ROOF FRAMING,
	STRUCTURAL DRAWINGS - 3/4" WOOD STRAPPING OR FURRING		SEE STRUCTURAL DRAWINGS
	ALTERNATE: 7/8" STEEL FURRING CHANNEL WITH		- 3/4" WOOD STRAPPING OR FURRING
TYPE B -	"ISOMAX" BY KINETICS RESILIENT CLIP SYSTEM	ROOF ASSEMBLY	
TYPICAL IN-UNIT FLOOR	(1) LAYER 5/8" GYPSUM BOARD; PTD.		(1) LAYER 5/8" GYPSUM BOARD; PTD.
ASSEMBLY			

STUDS AT EXISTING PARTY WALLS - (2) LAYERS GWB

FLOOR ASSEMBLIES

NEW BASEMENT FLOOR

WALL TYPES

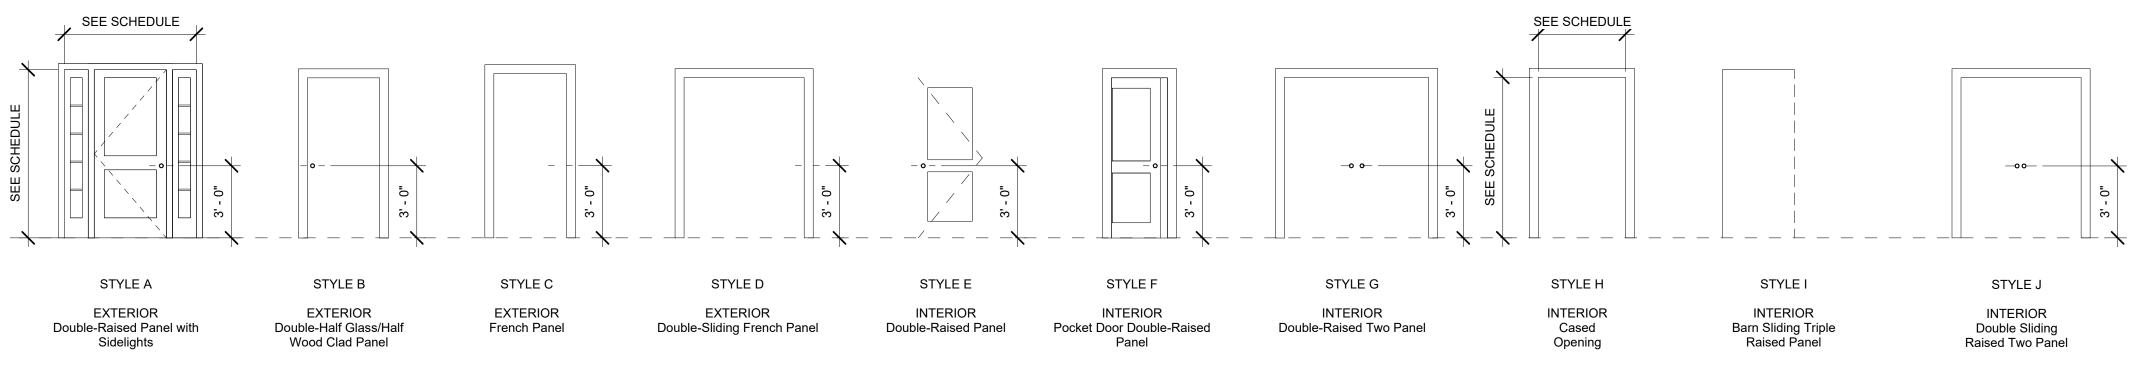

WOOD FINISH FLOORING, SECURED TO 3/4"

3/4" PLYWOOD LOOSE LAID ON RESILIENT

RESILIENT UNDERLAYMENT EQUAL TO:

GLOBAL PRODUCTS

PLYWOOD SUBFLOOR AS REQUIRED

ORDER TO MAINTAIN LESS THAN 6"

"ISOMAX" BY KINETICS RESILIENT CLIP

(2) LAYERS 5/8" THK. TYPE "C" FIRE RATED

BY STRUCTURAL DRAWINGS

AIRSPACE IN THE ASSEMBLY

SEE STRUCTURAL DRAWINGS

7/8" STEEL FURRING CHANNEL

"QUIETWALK" UNDERLAYMENT BY

IMPACTA-REGUPOL PRO-CURVE SOUNDMATT BY KINETICS

BATT INSULATION TO FILL FLOOR CAVITY IN

PLYWOOD ONLY. DO NOT EXTEND

FASTENERSIN TO UNDERLAYMENT

UNDERLAYMENT


FLOOR FRAMING;

1 HOUR RATING PER L-583 UL DESIGN GYPSUM BOARD

TYPICAL DEMISING FLOOR:

			DOC	OR
DOOR		NOMINAL SIZE		
NUMBER	LOCATION	WIDTH	HEIGHT	THICKNESS
		·	·	
1-A	GARAGE	3' - 0"	7' - 0"	0' - 1 3/4"
1-B	GARAGE	8' - 0"	8' - 0"	
2-A	GYM	9' - 0"	7' - 0"	0' - 8"
3-A	STORAGE	6' - 0 3/4"	6' - 10"	0' - 1 3/4"
4-A	BATHROOM	2' - 6"	6' - 8"	0' - 1 1/2"

DOOR STYLES

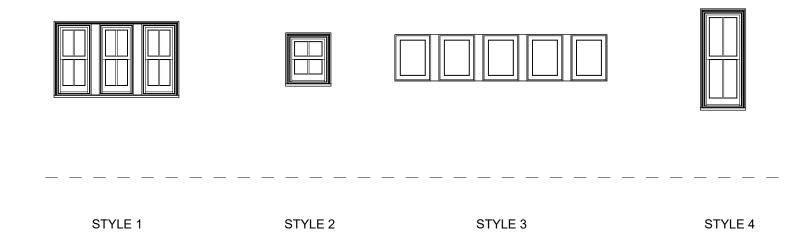

WOOD FLOORING

2X P.T. SLEEPERS

NEW CONCRETE SLAB

2" R10 RIGID INSULATION

VAPOR BARRIER

3/4 PLYWOOD SUBFLOOR

WINDOW STYI	LES
--------------------	-----

WINDOW SCHEDULE					
Manufacturer	Type Mark	Width	Height	Sill Height	Count
Marvin Windows and Doors	1	4' - 11 3/4"	2' - 11 1/2"	4' - 0"	2
Marvin Windows and Doors	2	1' - 8"	2' - 0"	4' - 2"	2
Marvin Windows and Doors	3	8' - 10"	1' - 11 1/4"	0' - 4"	3
Marvin Windows and Doors	4	1' - 8"	4' - 0"	2' - 10"	2



Design Resource Team, LLC 546 East Broadway Boston, MA 02127 617.804.6117 info@d-r-t.co www.d-r-t.co



Description

Date

1	

KEVIN GRIMES

12 CLARKE RD


BUILDING INFORMATION


 Project number
 222044

 Date
 09.27.2022

 Drawn by
 NPL

 A002
 As indicated

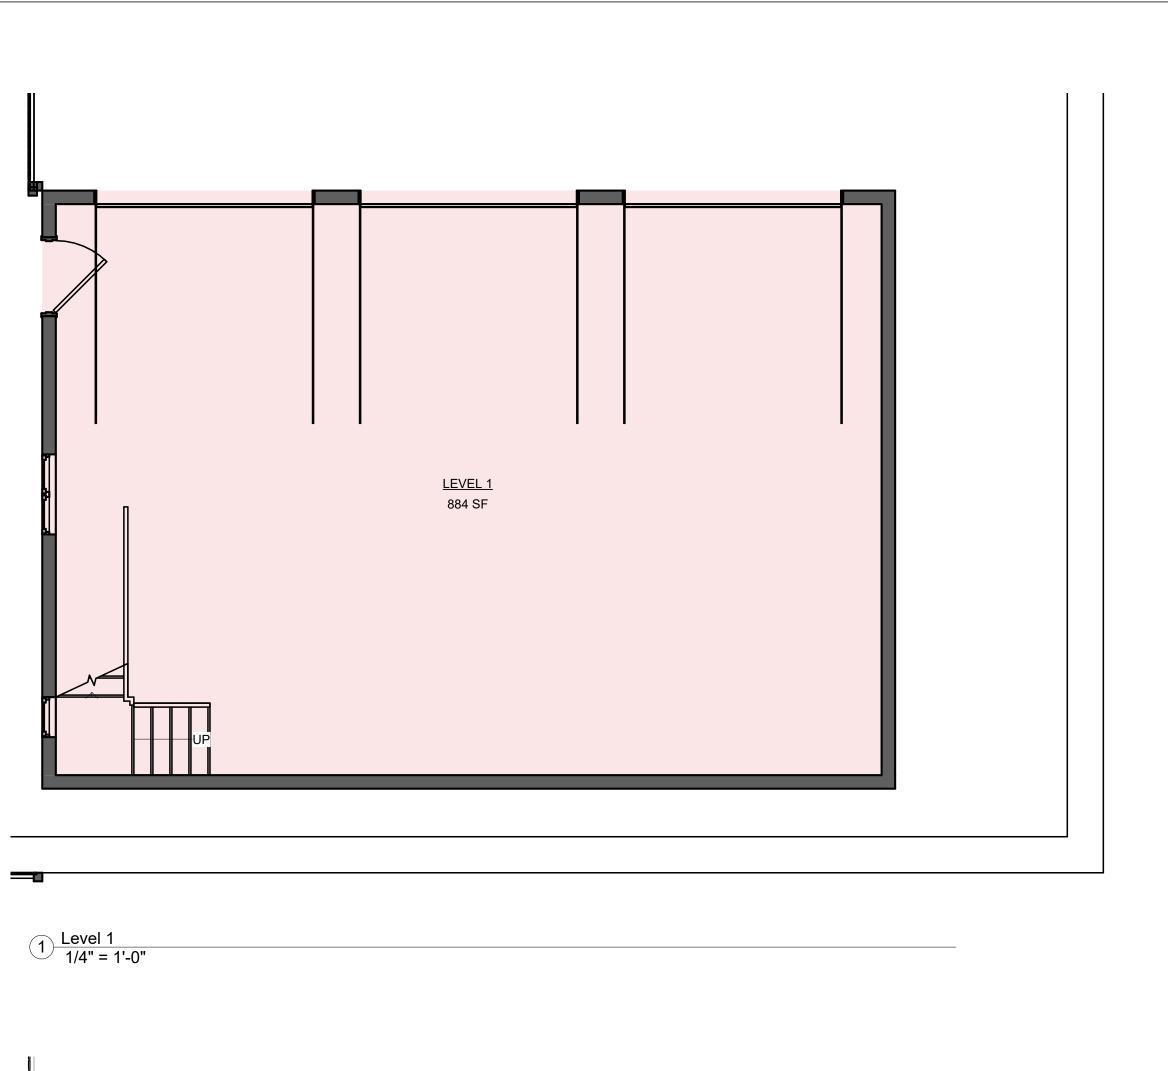

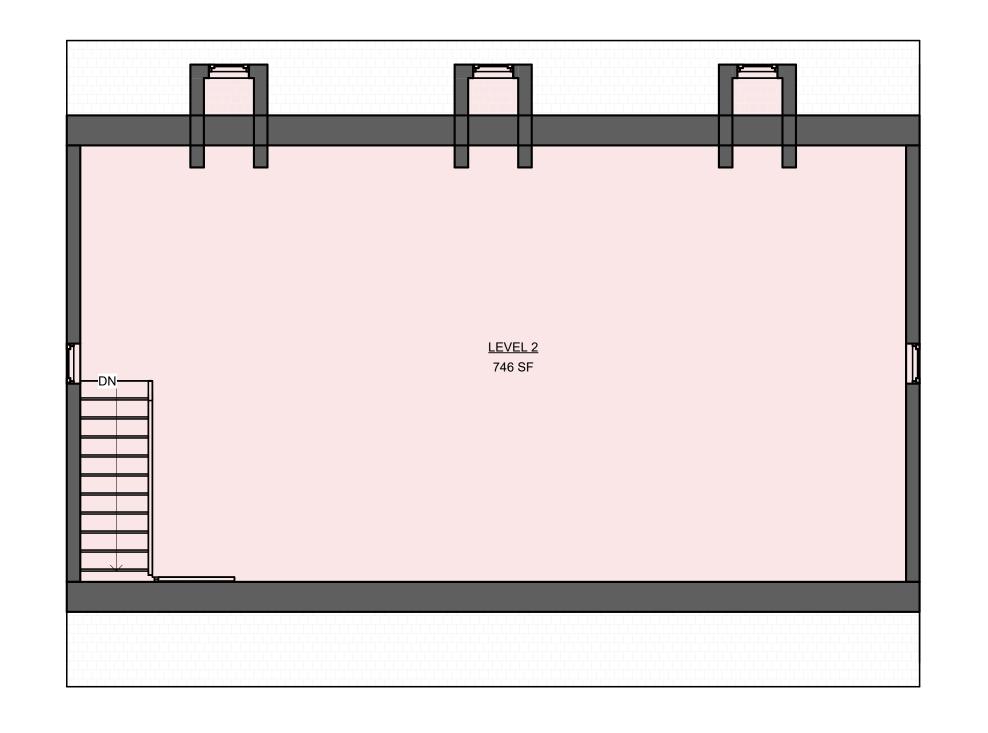



Existing Gross Building

Proposed Gross Building

Name

LEVEL 1 LEVEL 2 Area

Name

LEVEL 1 LEVEL 2

Design Resource Team, LLC 546 East Broadway Boston, MA 02127 617.804.6117 info@d-r-t.co www.d-r-t.co

2 Level 2 1/4" = 1'-0"

No. 51043 BOSTON. MASSACHUSETTS
THOF WASSE

Area		
	1867 SF	
	918 SF	
	2785 SF	
		No. 51043 BOSTON, BOSTON, THOF MASSACHUSETTS


No.	Description	Date
	<u> </u>	

	I
	_
KEVIN GRIMES	
12 CLARKE RD	


BUILDING INFORMAT	ΊO
BUILDING INFORMAT	

Project number	222044
Date	09.27.2022
Drawn by	
Checked by	NPL
A00	03
Scale	1/4" = 1'-0"


UP			
	<u>L</u>	EVEL 1 867 SF	

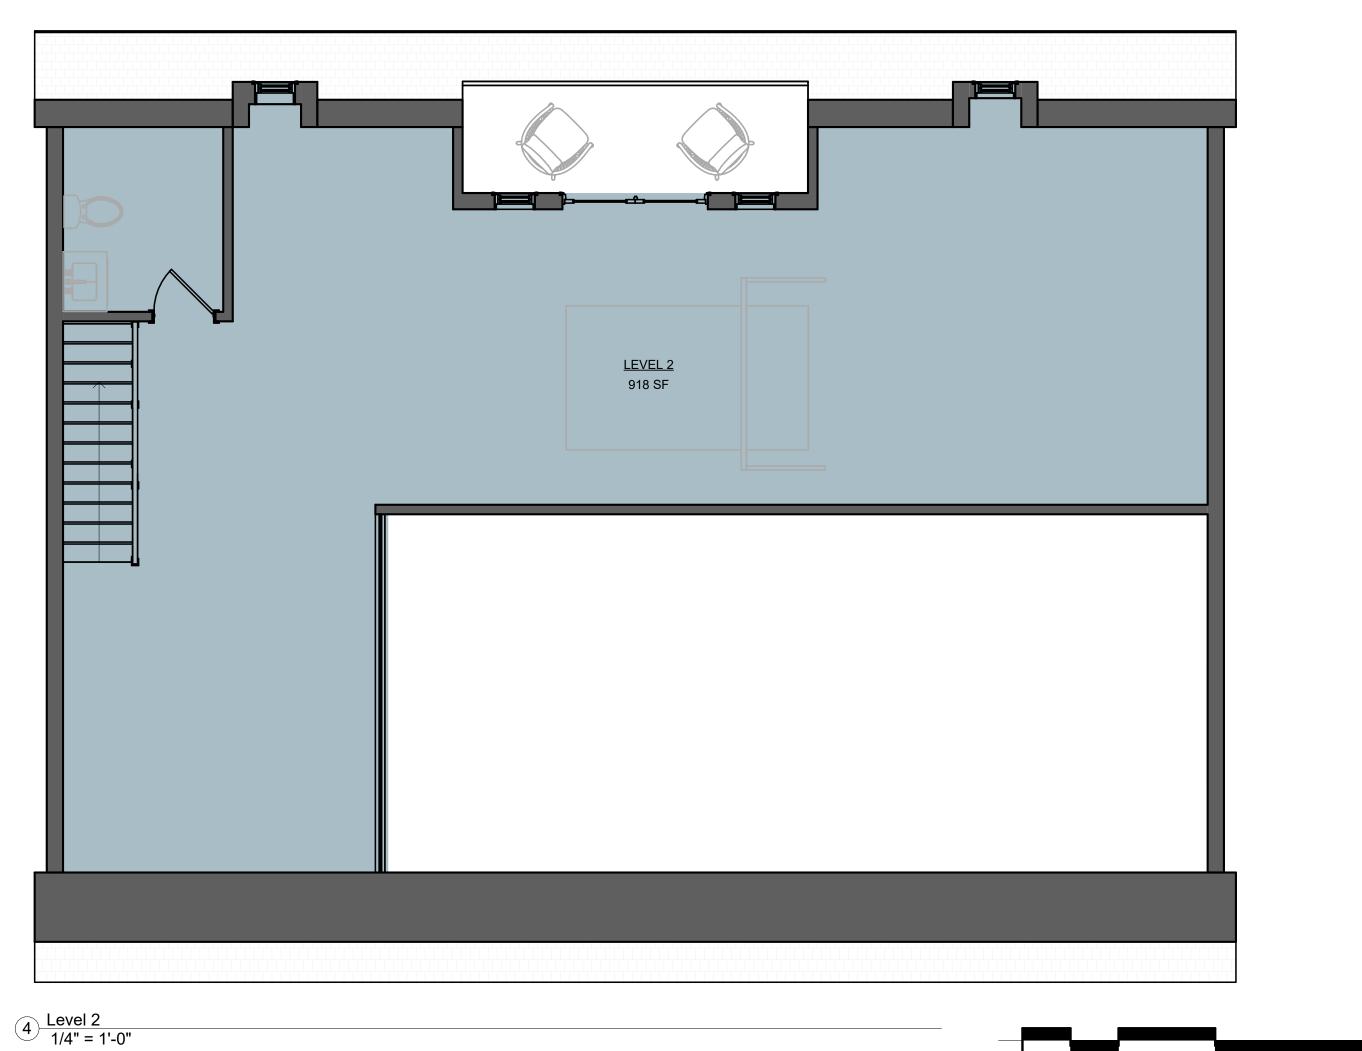

3 Level 1 1/4" = 1'-0"

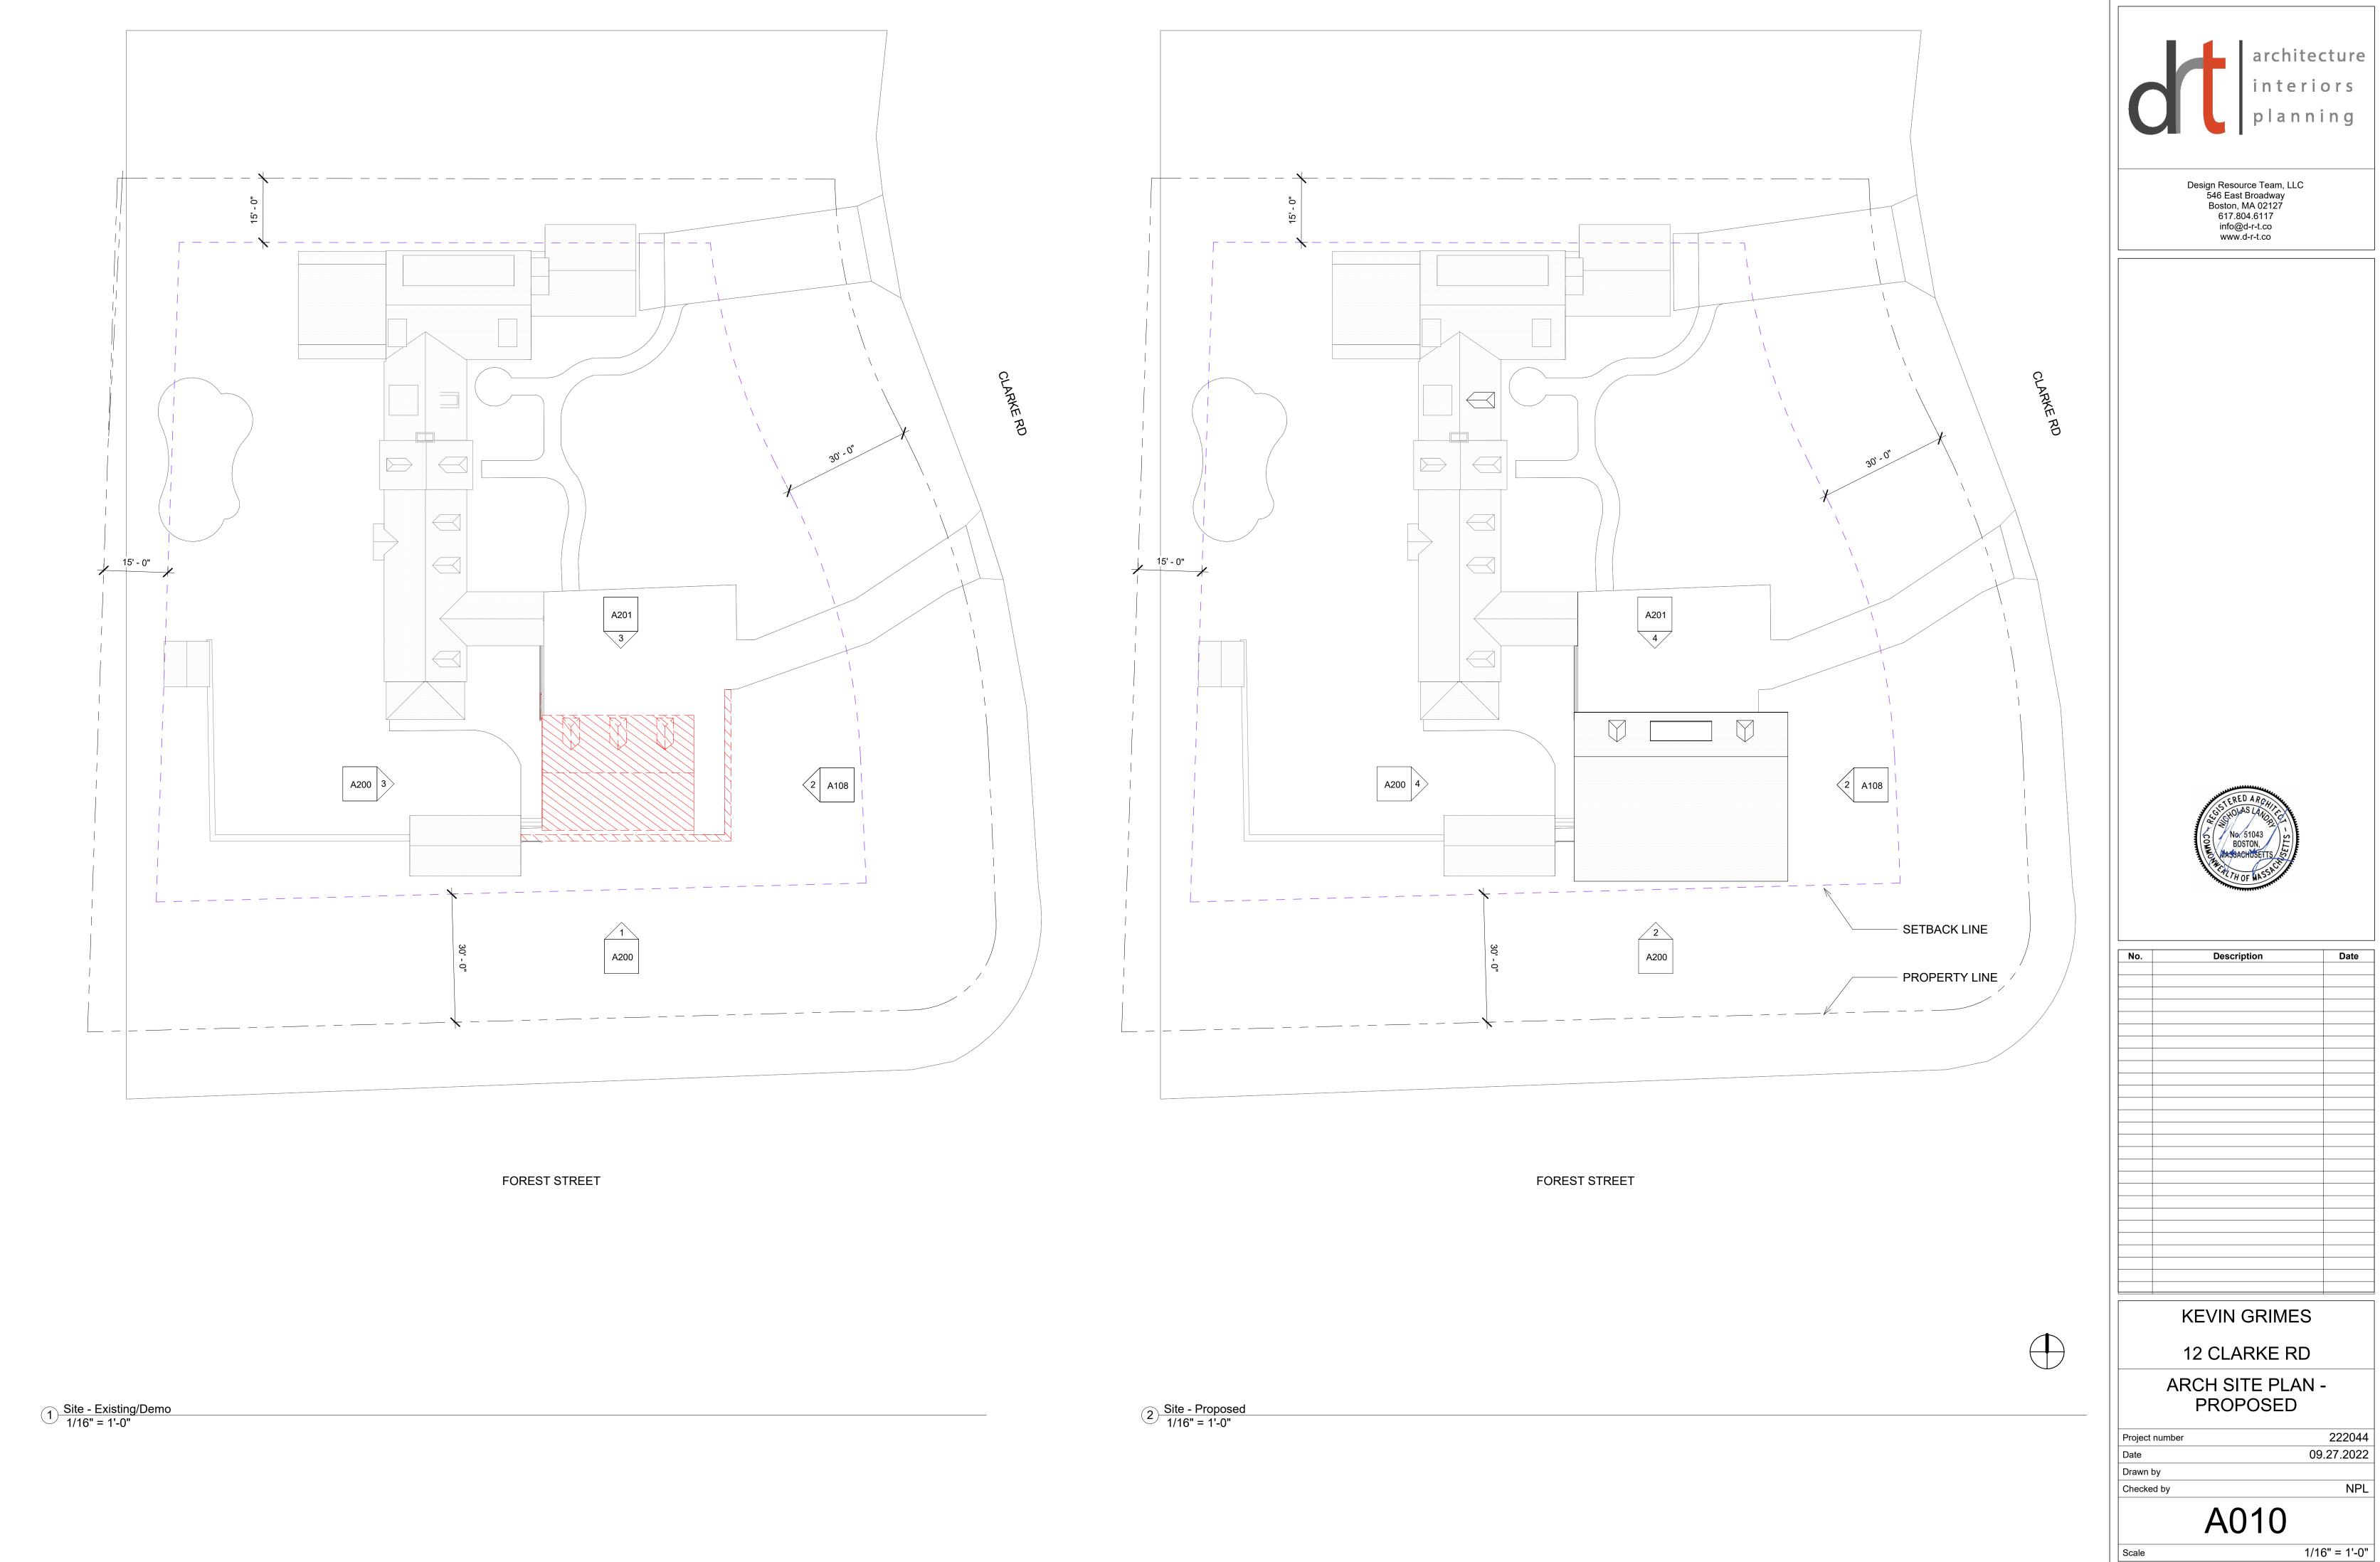

C:\Users\NickCarvello\Design Resource Team, LLC\Active Projects - Documents\222044-12 Clark Rd\BIM\12 Clark Rd.(OLD).rvt

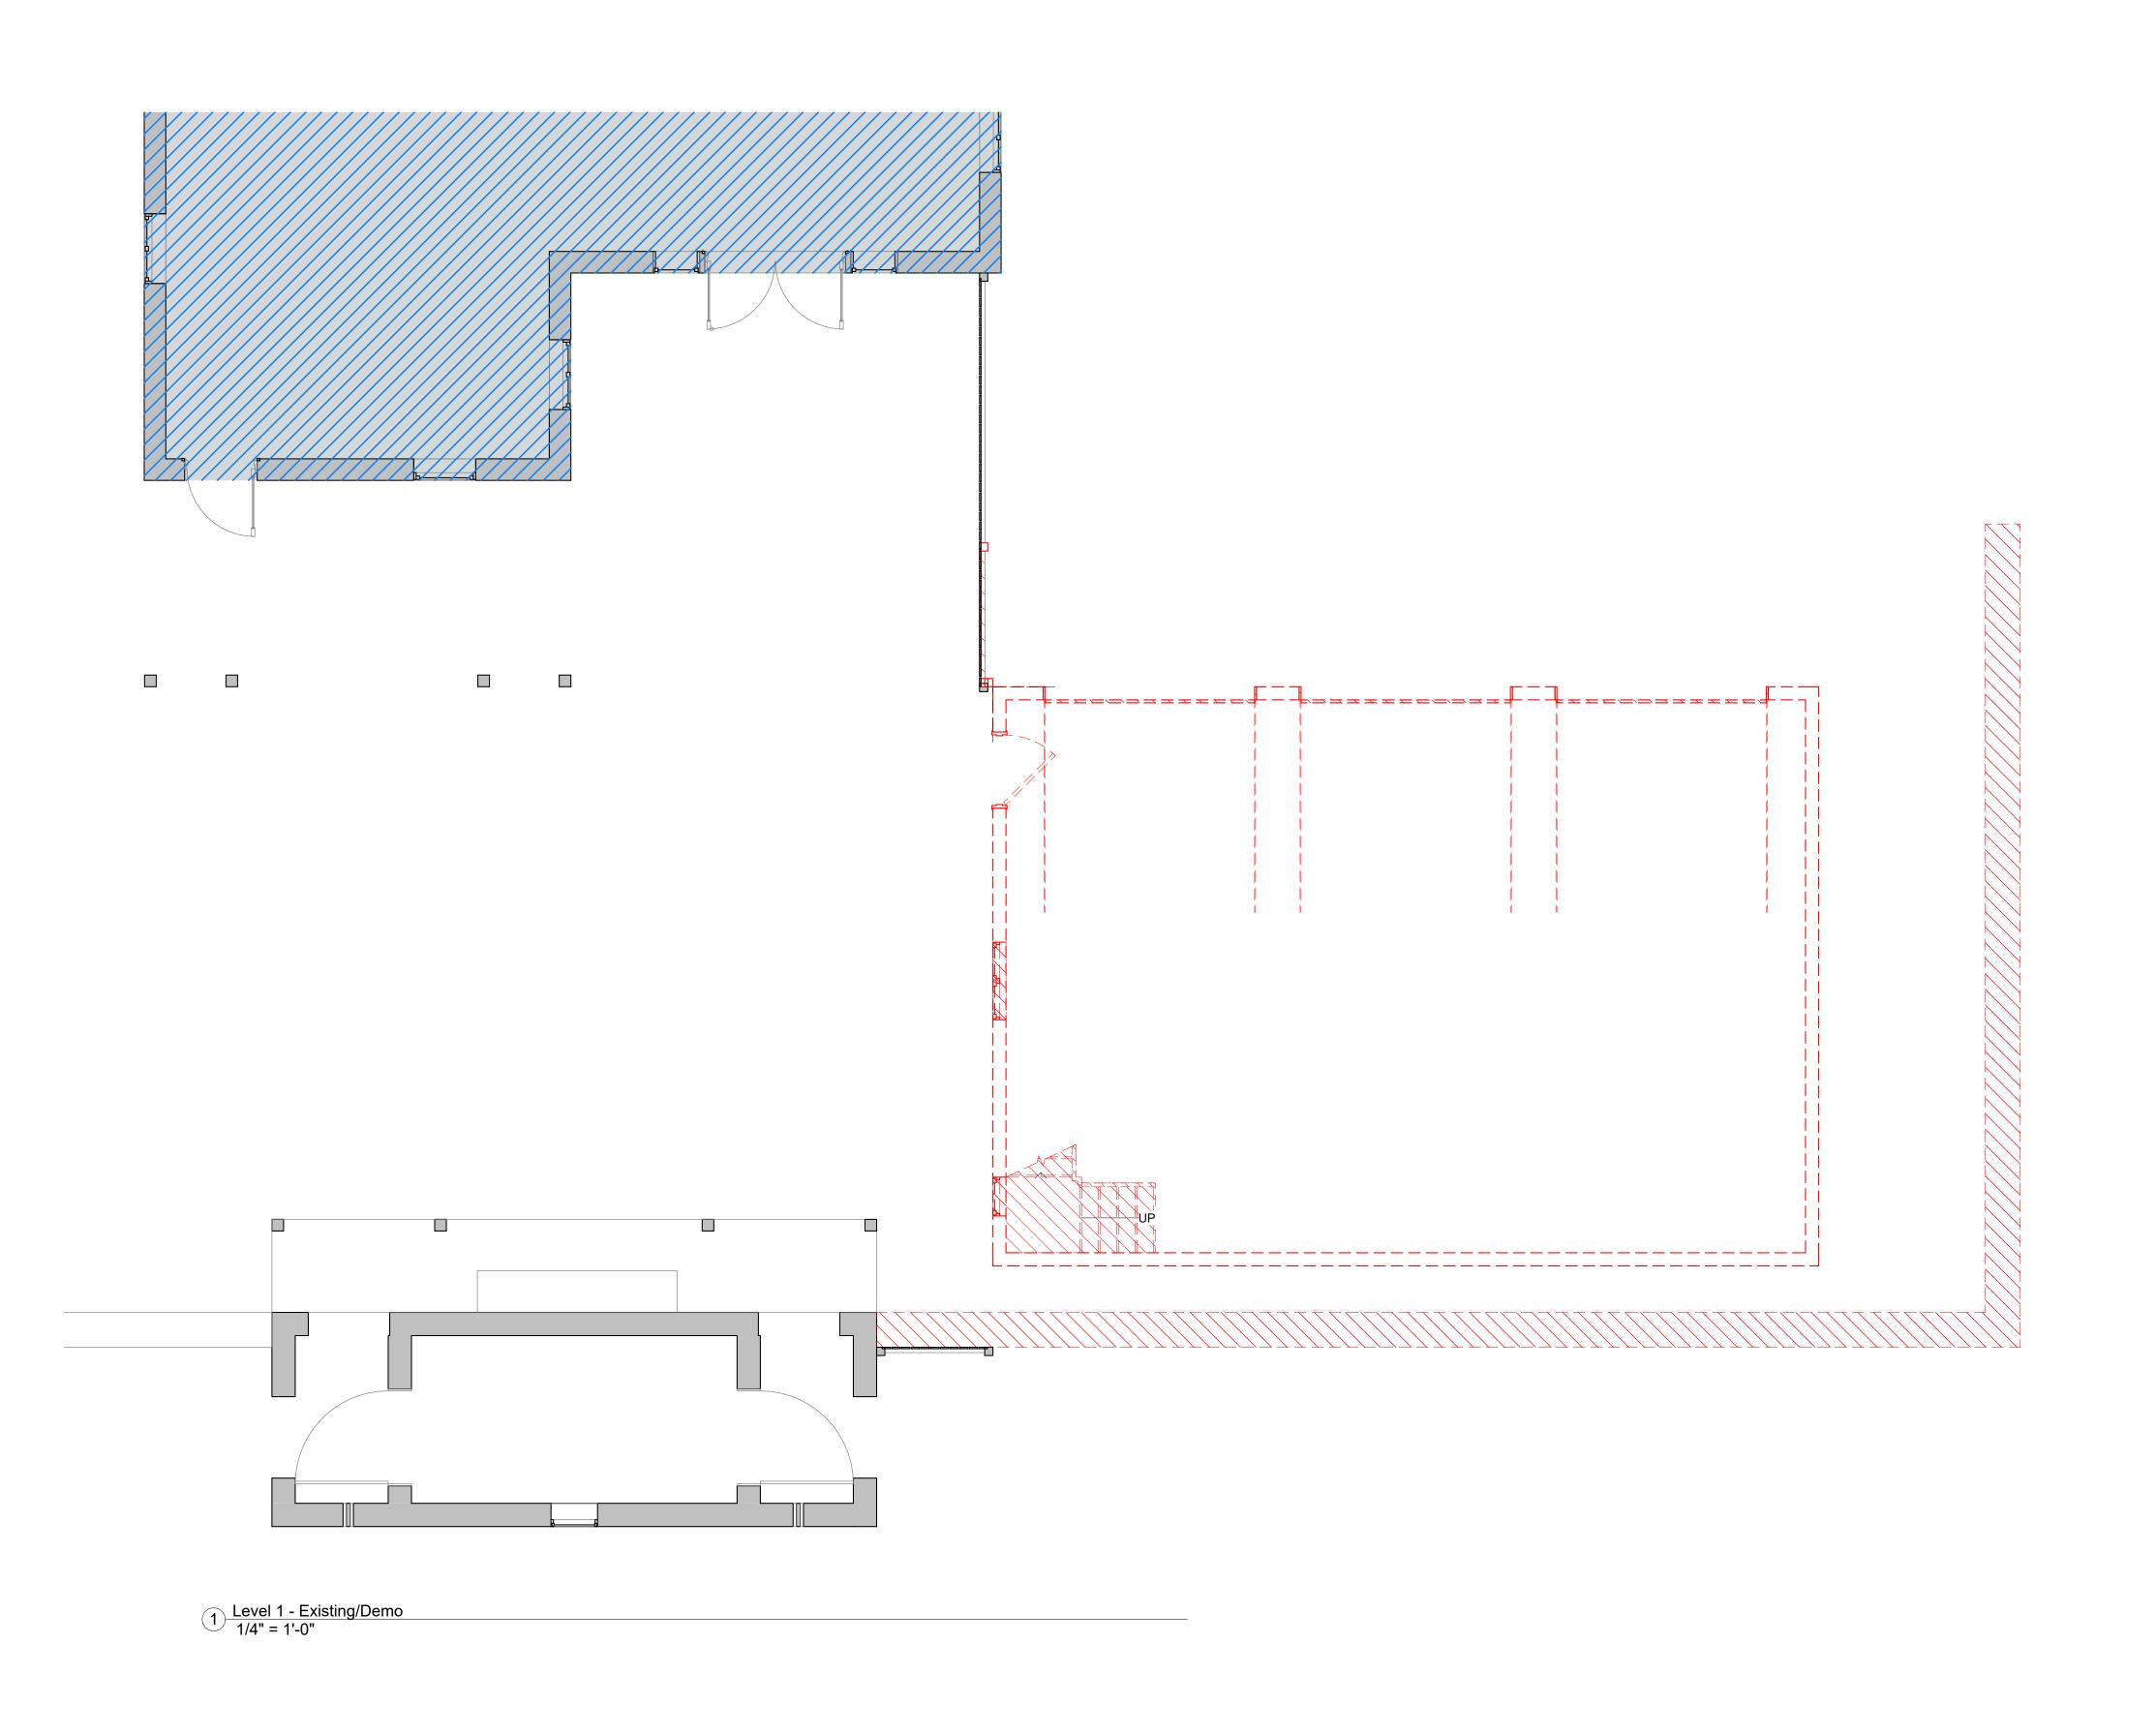

GENERAL NOTES

- WHEN SPECIFIC FEATURES OF CONSTRUCTION ARE NOT FULLY SHOWN ON THE DRAWINGS OR CALLED FOR IN THE GENERAL NOTES, THEIR CONSTRUCTION SHALL BE OF THE SAME CHARACTER AS SIMILAR CONDITIONS.
- ALL DIMENSIONS ARE TO BE TAKEN FROM NUMERIC DESIGNATIONS ONLY; DIMENSIONS ARE NOT TO BE
- ALL GYPSUM BOARD SURFACES ARE TO BE 5/8" THICK UNLESS OTHERWISE NOTED.

SCALED OFF THE DRAWINGS.

- 4. ALL GYPSUM AND PLASTER FINISHES SHOULD BE SMOOTH, CONTINUOUS, FREE OF IMPERFECTIONS, AND HAVE NO VISIBLE JOINTS.
- PROVIDE GAS, WATER SPIGOT, OUTLET, AND LIGHTING AT ROOF DECKS.
- 6. ALL CLOSETS SHALL HAVE SHELF AND POLE OR SHELVES AS REQUIRED, UNLESS OTHERWISE NOTED.
- ALL REQUIRED LIFE SAFETY DEVICES, INCLUDING SMOKE & CARBON MONOXIDE DETECTORS, SHALL BE INSTALLED BY THE CONTRACTOR IN COMPLIANCE WITH THE 2015 INTERNATIONAL BUILDING CODE

PLAN NOTES

- WALL DIMENSIONS ARE MEASURED FROM FACE OF EXIST. WALL TO C.L. OF NEW WALL, UNLESS OTHERWISE
- 2. ALL DOORS ARE 80" TALL UNLESS OTHERWISE NOTED.

MECHANICAL | SECURITY NOTES


- PROVIDE 5.1 AUDIO WIRING FOR LIVING ROOM AND MASTER BEDROOMS; FOR NUMBER AND LOCATION, SEE REFLECTED CEILING PLANS.
- PROVIDE NEST LEARNING THERMOSTAT AT EACH UNIT. (ZONING PER FLOOR LEVEL IN DUPLEX UNITS)
- HEATING AND AIR CONDITIONING IS TO BE PROVIDED BY HIGH VELOCITY FORCED AIR SPACE PAK HIGH VELOCITY AIR CONDITIONING SYSTEMS WITH HYDRONIC HEATING.
- HOT WATER IS TO BE PROVIDED BY A HIGH EFFICIENCY NAVIEN MODULATING CONDENSING COMBINATION HEATING AND HOT WATER SYSTEM OR EQUAL.
- HARD WIRED SECURITY SYSTEM SHALL BE PROVIDED AT EACH UNIT; CONTACTS SHALL BE PLACED AT EXTERIOR DOORS AND WINDOWS WITH ONE MOTION DETECTOR

ELECTRICAL NOTES

LIGHTING.


- ELECTRICAL SERVICE POWER IS TO BE EVALUATED FOR MEETING LIGHTING DESIGN AND EQUIPMENT REQUIREMENTS. PROPER POWER LEVEL SHALL BE PROVIDED.
- 2. ALL NEW ELECTRICAL ITEMS ARE TO BE U.L. RATED.
- 3. ALL ELECTRICAL PANELS ARE TO BE RECESSED INTO A WALL WITH A MINIMUM 6" STUD DIMENSION. REVIEW FINAL LOCATION WITH ARCHITECT AND OWNER.
- 4. ALL DISTRIBUTION PANELS ARE TO BE NEW.
- LIVING AREAS, DINING AREAS, AND ALL BEDROOM ARE TO RECEIVE 3-WIRE JUNCTION BOXES.
- PROVIDE ELECTRIC HEAT MATS BY NUHEAT OR EQUAL AT ALL BATHROOMS.
- ALL CLOSET LIGHTING IS TO BE HIGH EFFICIENCY
- OUTLETS IN BATHROOMS SHALL HAVE GROUND FAULT INTERCEPTORS.
- ALL SMOKE DETECTORS SHALL RECEIVE THEIR PRIMARY SOURCE OF POWER FROM BUILDING WIRING WITH BATTERY BACK-UP.
- 10. ALL DIMENSIONS FOR THE FOLLOWING ITEMS ARE TO FINISH SURFACES UNLESS OTHERWISE NOTED:
 - MOUNT ALL OUTLETS, PHONE JACKS, AND TELEVISION CABLE JACKS VERTICALLY AT 18" TO CENTERLINE ABOVE THE FINISH FLOOR UNLESS OTHERWISE NOTED. WHERE BASE AND TRIM IS LARGER THAN 9-1/2" TALL PROVIDE 6" CLEARANCE FROM BOTTOM OF PLATE TO TOP OF BASEBOARD
 - MOUNT ALL SWITCHES AT 42" TO CENTERLINE ABOVE FINISH FLOOR UNLESS OTHERWISE NOTED.
 - VERTICALLY ALIGN SWITCHES AND OUTLETS WHERE POSSIBLE.

DEMO/PROPOSED PLAN GRAPHIC KEY

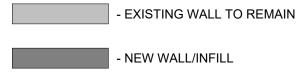



- DEMOLISHED BUILDING ELEMENT

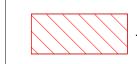

- DEMOLISHED FLOOR FINISH/CEILING

TRIPLE DASHED RED LINE INDICATES REQUIRED (2) HOUR FIRE RESISTANCE RATED SEPARATION, UL NO. U314 AT WALLS AND UL NO. L501 AT CEILING

FIRST FLOOR LIVING SPACE



Design Resource Team, LLC 546 East Broadway Boston, MA 02127 617.804.6117 info@d-r-t.co www.d-r-t.co



Description


KEVIN GRIMES

12 CLARKE RD

LEVEL 1 - DEMO

Scale

A101	
Checked by	NPL
Drawn by	NC
Date	09.27.2022
Project number	222044

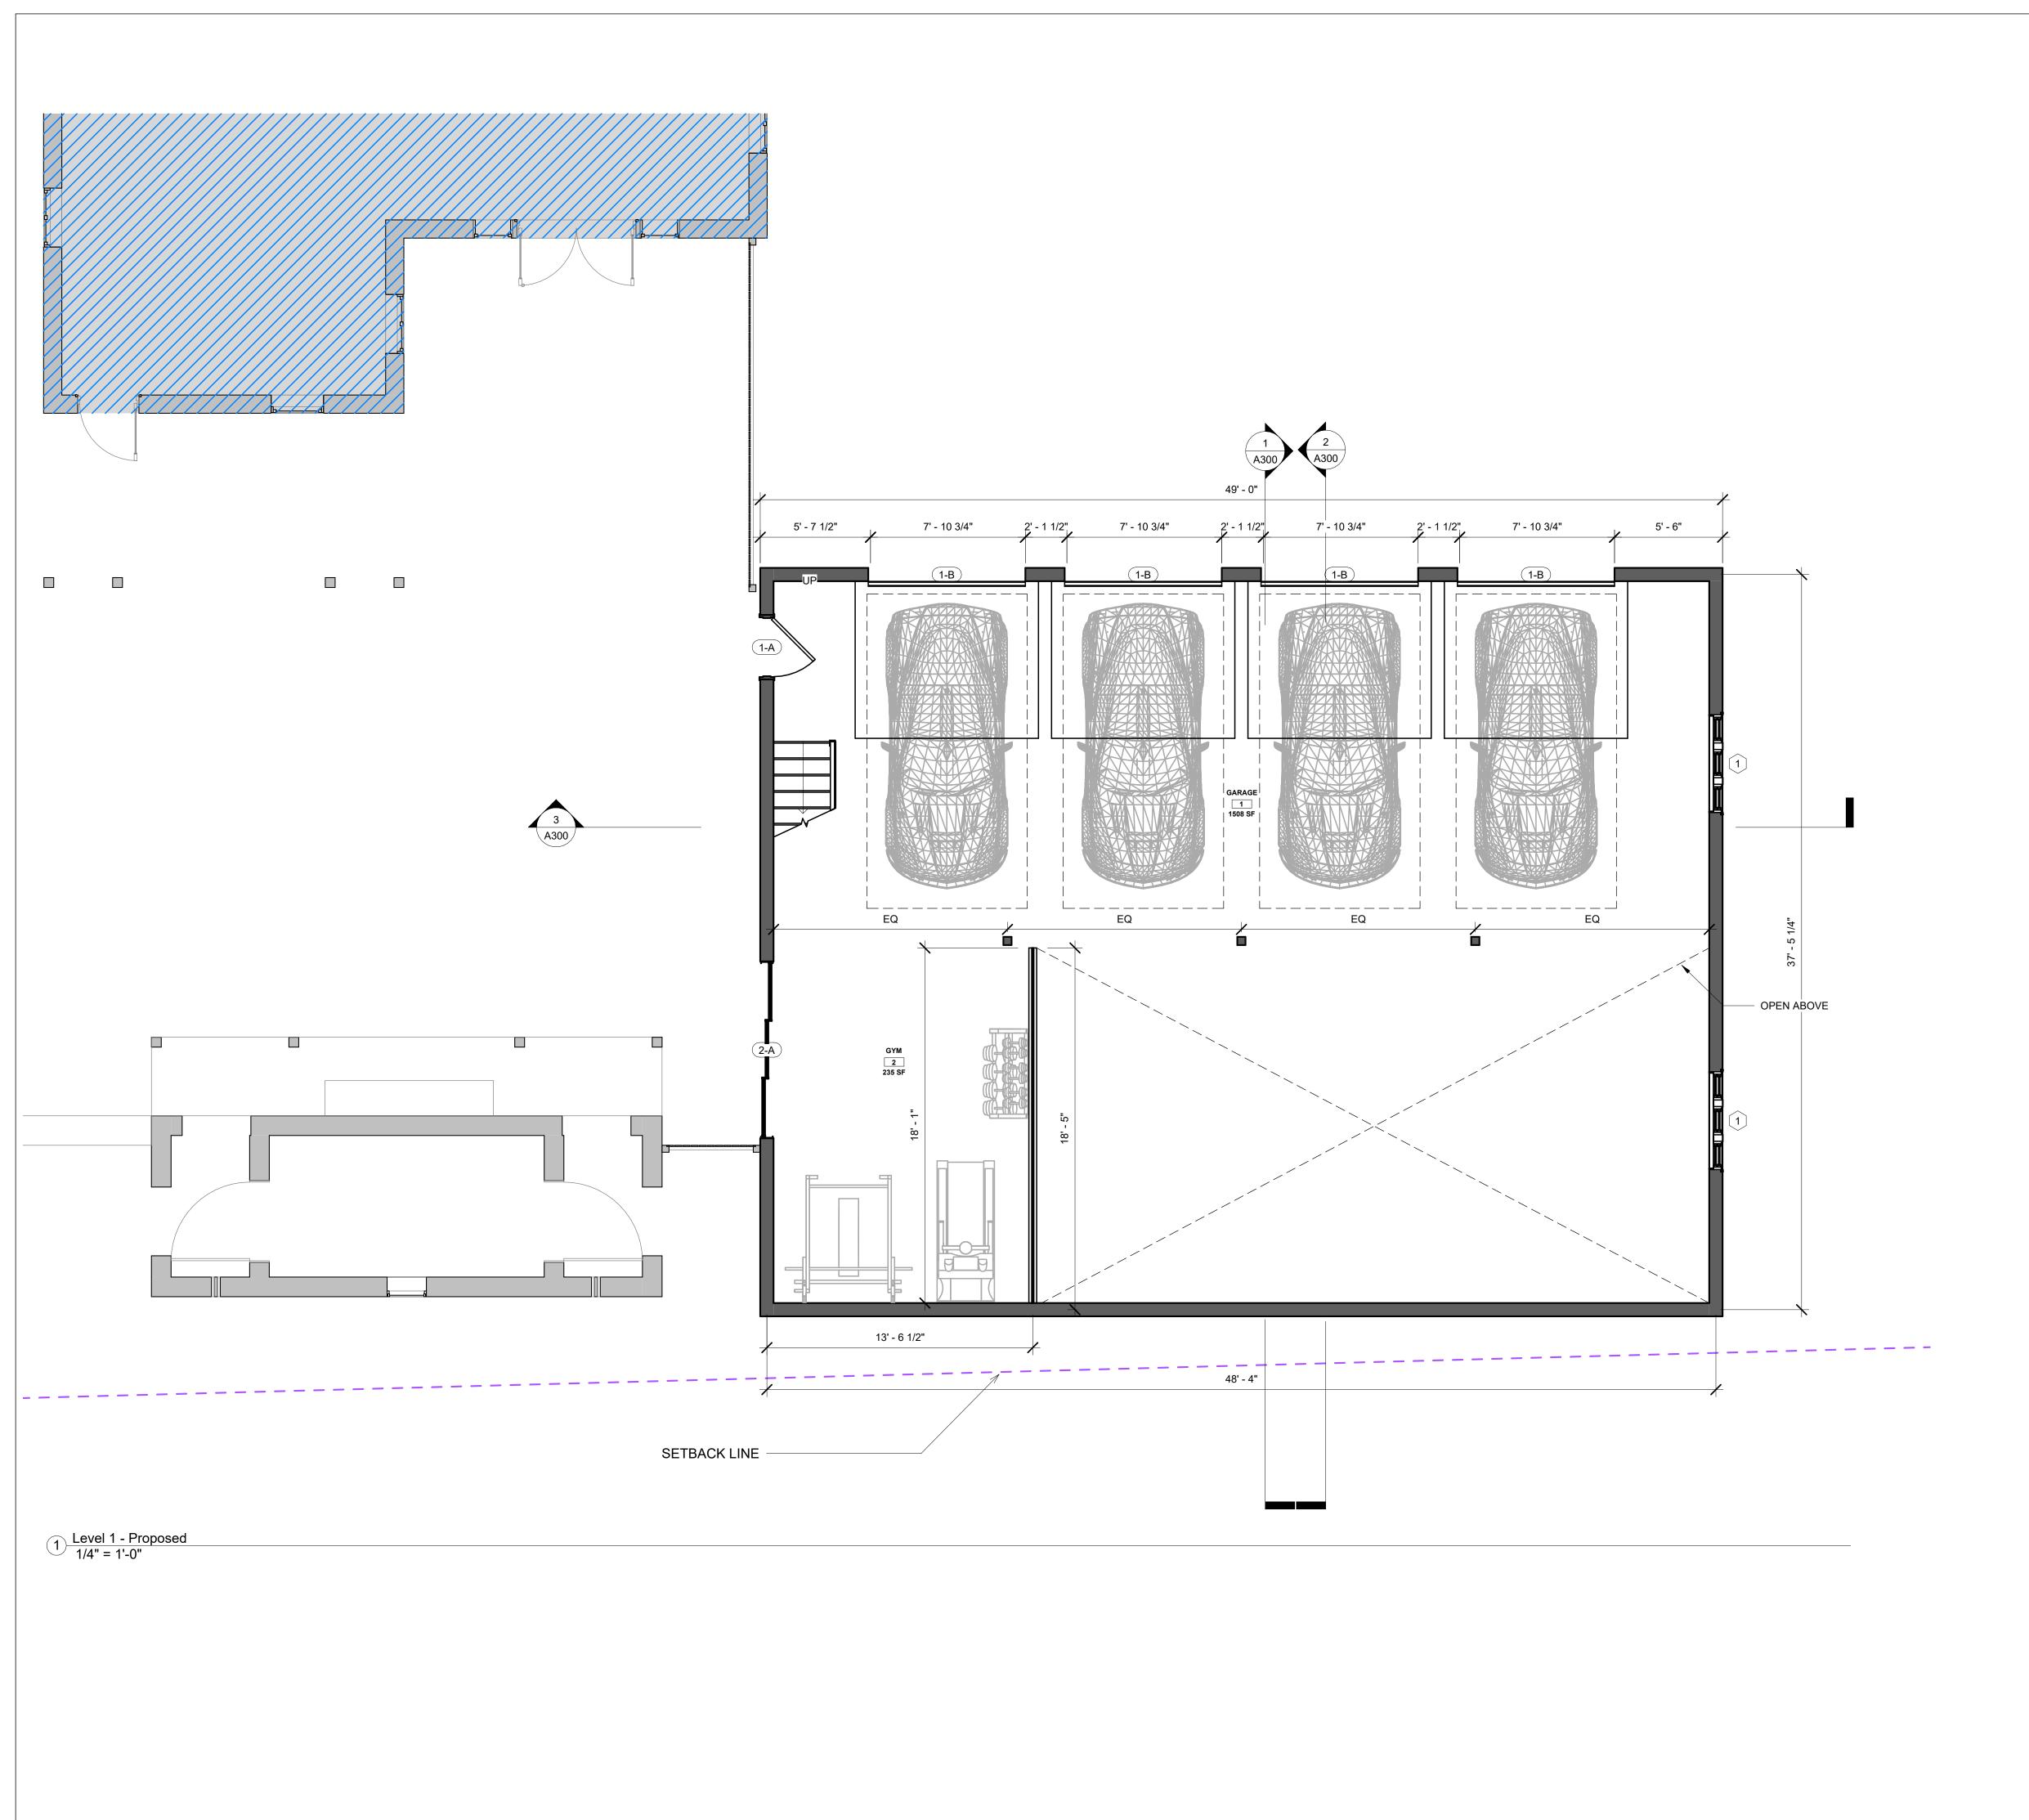

GENERAL NOTES

- WHEN SPECIFIC FEATURES OF CONSTRUCTION ARE NOT FULLY SHOWN ON THE DRAWINGS OR CALLED FOR IN THE GENERAL NOTES, THEIR CONSTRUCTION SHALL BE OF THE SAME CHARACTER AS SIMILAR CONDITIONS.
- 2. ALL DIMENSIONS ARE TO BE TAKEN FROM NUMERIC DESIGNATIONS ONLY; DIMENSIONS ARE NOT TO BE

SCALED OFF THE DRAWINGS.

- 3. ALL GYPSUM BOARD SURFACES ARE TO BE 5/8" THICK UNLESS OTHERWISE NOTED.
- 4. ALL GYPSUM AND PLASTER FINISHES SHOULD BE SMOOTH, CONTINUOUS, FREE OF IMPERFECTIONS, AND HAVE NO VISIBLE JOINTS.
 - PROVIDE GAS, WATER SPIGOT, OUTLET, AND LIGHTING AT ROOF DECKS.
- ALL CLOSETS SHALL HAVE SHELF AND POLE OR SHELVES AS REQUIRED, UNLESS OTHERWISE NOTED.
- 7. ALL REQUIRED LIFE SAFETY DEVICES, INCLUDING SMOKE & CARBON MONOXIDE DETECTORS, SHALL BE INSTALLED BY THE CONTRACTOR IN COMPLIANCE WITH THE 2015 INTERNATIONAL BUILDING CODE

PLAN NOTES

- 1. WALL DIMENSIONS ARE MEASURED FROM FACE OF EXIST. WALL TO C.L. OF NEW WALL, UNLESS OTHERWISE NOTED.
- 2. ALL DOORS ARE 80" TALL UNLESS OTHERWISE NOTED.

MECHANICAL | SECURITY NOTES

- 1. PROVIDE 5.1 AUDIO WIRING FOR LIVING ROOM AND MASTER BEDROOMS; FOR NUMBER AND LOCATION, SEE REFLECTED CEILING PLANS.
- 2. PROVIDE NEST LEARNING THERMOSTAT AT EACH UNIT. (ZONING PER FLOOR LEVEL IN DUPLEX UNITS)
- 3. HEATING AND AIR CONDITIONING IS TO BE PROVIDED BY HIGH VELOCITY FORCED AIR SPACE PAK HIGH VELOCITY AIR CONDITIONING SYSTEMS WITH HYDRONIC HEATING.
- 4. HOT WATER IS TO BE PROVIDED BY A HIGH EFFICIENCY NAVIEN MODULATING CONDENSING COMBINATION HEATING AND HOT WATER SYSTEM OR EQUAL.
- 5. HARD WIRED SECURITY SYSTEM SHALL BE PROVIDED AT EACH UNIT; CONTACTS SHALL BE PLACED AT EXTERIOR DOORS AND WINDOWS WITH ONE MOTION DETECTOR


ELECTRICAL NOTES


PROVIDED.

INTERCEPTORS.

- 1. ELECTRICAL SERVICE POWER IS TO BE EVALUATED FOR MEETING LIGHTING DESIGN AND EQUIPMENT REQUIREMENTS. PROPER POWER LEVEL SHALL BE
- 2. ALL NEW ELECTRICAL ITEMS ARE TO BE U.L. RATED.
- ALL ELECTRICAL PANELS ARE TO BE RECESSED INTO A WALL WITH A MINIMUM 6" STUD DIMENSION. REVIEW FINAL LOCATION WITH ARCHITECT AND OWNER.
- 4. ALL DISTRIBUTION PANELS ARE TO BE NEW.
- 5. LIVING AREAS, DINING AREAS, AND ALL BEDROOM ARE TO RECEIVE 3-WIRE JUNCTION BOXES.
- 6. PROVIDE ELECTRIC HEAT MATS BY NUHEAT OR EQUAL AT ALL BATHROOMS.
- 7. ALL CLOSET LIGHTING IS TO BE HIGH EFFICIENCY
- LIGHTING.
 B. OUTLETS IN BATHROOMS SHALL HAVE GROUND FAULT
- 9. ALL SMOKE DETECTORS SHALL RECEIVE THEIR PRIMARY SOURCE OF POWER FROM BUILDING WIRING WITH BATTERY BACK-UP.
- 10. ALL DIMENSIONS FOR THE FOLLOWING ITEMS ARE TO FINISH SURFACES UNLESS OTHERWISE NOTED:
 - MOUNT ALL OUTLETS, PHONE JACKS, AND
 TELEVISION CABLE JACKS VERTICALLY AT 18" TO
 CENTERLINE ABOVE THE FINISH FLOOR UNLESS
 OTHERWISE NOTED. WHERE BASE AND TRIM IS
 LARGER THAN 9-1/2" TALL PROVIDE 6" CLEARANCE
 FROM BOTTOM OF PLATE TO TOP OF BASEBOARD
 TRIM
 - MOUNT ALL SWITCHES AT 42" TO CENTERLINE ABOVE FINISH FLOOR UNLESS OTHERWISE NOTED.
 - VERTICALLY ALIGN SWITCHES AND OUTLETS WHERE POSSIBLE.

DEMO/PROPOSED PLAN GRAPHIC KEY

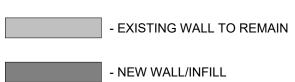

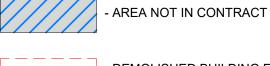

- DEMOLISHED BUILDING ELEMENT
- DEMOLISHED FLOOR FINISH/CEILING

TRIPLE DASHED RED LINE INDICATES REQUIRED (2) HOUR FIRE RESISTANCE RATED SEPARATION, UL NO. U314 AT WALLS AND UL NO. L501 AT CEILING

SECOND FLOOR LIVING SPACE					
Name	Area				
EVEL 2	918				
	018				



Design Resource Team, LLC 546 East Broadway Boston, MA 02127 617.804.6117 info@d-r-t.co www.d-r-t.co



Description

VEVINLODIMES

KEVIN GRIMES

LEVEL 1 - PROPOSED

12 CLARKE RD

Checked by

Scale


 Project number
 222044


 Date
 09.27.2022

 Drawn by

A102

1102

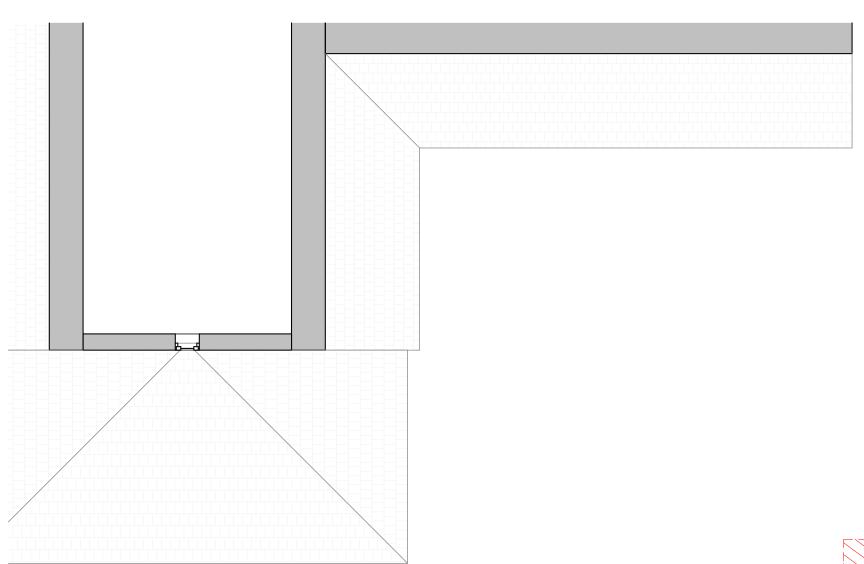

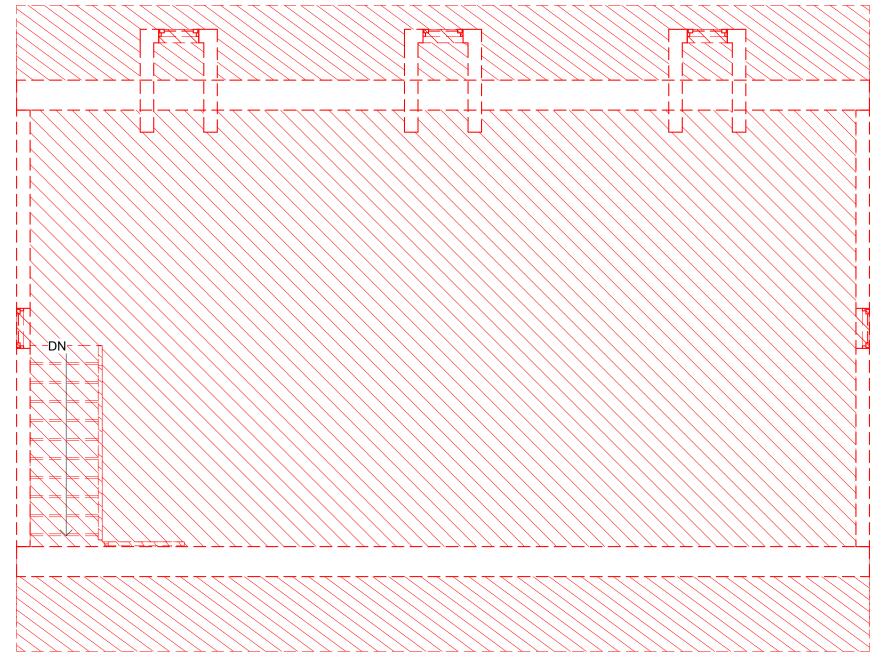

Level 2 - Existing/Demo

1/4" = 1'_0" 1/4" = 1'-0"

GENERAL NOTES

- WHEN SPECIFIC FEATURES OF CONSTRUCTION ARE NOT FULLY SHOWN ON THE DRAWINGS OR CALLED FOR IN THE GENERAL NOTES, THEIR CONSTRUCTION SHALL BE OF THE SAME CHARACTER AS SIMILAR CONDITIONS.
- ALL DIMENSIONS ARE TO BE TAKEN FROM NUMERIC DESIGNATIONS ONLY; DIMENSIONS ARE NOT TO BE
- ALL GYPSUM BOARD SURFACES ARE TO BE 5/8" THICK UNLESS OTHERWISE NOTED.

SCALED OFF THE DRAWINGS.

- 4. ALL GYPSUM AND PLASTER FINISHES SHOULD BE SMOOTH, CONTINUOUS, FREE OF IMPERFECTIONS, AND HAVE NO VISIBLE JOINTS.
- PROVIDE GAS, WATER SPIGOT, OUTLET, AND LIGHTING AT ROOF DECKS.
- ALL CLOSETS SHALL HAVE SHELF AND POLE OR SHELVES AS REQUIRED, UNLESS OTHERWISE NOTED.
- ALL REQUIRED LIFE SAFETY DEVICES, INCLUDING SMOKE & CARBON MONOXIDE DETECTORS, SHALL BE INSTALLED BY THE CONTRACTOR IN COMPLIANCE WITH THE 2015 INTERNATIONAL BUILDING CODE

PLAN NOTES

- WALL DIMENSIONS ARE MEASURED FROM FACE OF EXIST. WALL TO C.L. OF NEW WALL, UNLESS OTHERWISE
- 2. ALL DOORS ARE 80" TALL UNLESS OTHERWISE NOTED.

MECHANICAL | SECURITY NOTES

- PROVIDE 5.1 AUDIO WIRING FOR LIVING ROOM AND MASTER BEDROOMS; FOR NUMBER AND LOCATION, SEE REFLECTED CEILING PLANS.
- PROVIDE NEST LEARNING THERMOSTAT AT EACH UNIT. (ZONING PER FLOOR LEVEL IN DUPLEX UNITS)
- HEATING AND AIR CONDITIONING IS TO BE PROVIDED BY HIGH VELOCITY FORCED AIR SPACE PAK HIGH VELOCITY AIR CONDITIONING SYSTEMS WITH HYDRONIC HEATING.
- HOT WATER IS TO BE PROVIDED BY A HIGH EFFICIENCY NAVIEN MODULATING CONDENSING COMBINATION HEATING AND HOT WATER SYSTEM OR EQUAL.
- HARD WIRED SECURITY SYSTEM SHALL BE PROVIDED AT EACH UNIT; CONTACTS SHALL BE PLACED AT EXTERIOR DOORS AND WINDOWS WITH ONE MOTION DETECTOR

ELECTRICAL NOTES

- ELECTRICAL SERVICE POWER IS TO BE EVALUATED FOR MEETING LIGHTING DESIGN AND EQUIPMENT REQUIREMENTS. PROPER POWER LEVEL SHALL BE PROVIDED.
- ALL NEW ELECTRICAL ITEMS ARE TO BE U.L. RATED.
- ALL ELECTRICAL PANELS ARE TO BE RECESSED INTO A WALL WITH A MINIMUM 6" STUD DIMENSION. REVIEW FINAL LOCATION WITH ARCHITECT AND OWNER.
- 4. ALL DISTRIBUTION PANELS ARE TO BE NEW.
- LIVING AREAS, DINING AREAS, AND ALL BEDROOM ARE TO RECEIVE 3-WIRE JUNCTION BOXES.
- PROVIDE ELECTRIC HEAT MATS BY NUHEAT OR EQUAL AT ALL BATHROOMS.
- ALL CLOSET LIGHTING IS TO BE HIGH EFFICIENCY LIGHTING.
- OUTLETS IN BATHROOMS SHALL HAVE GROUND FAULT INTERCEPTORS. ALL SMOKE DETECTORS SHALL RECEIVE THEIR PRIMARY
- SOURCE OF POWER FROM BUILDING WIRING WITH BATTERY BACK-UP.
- 10. ALL DIMENSIONS FOR THE FOLLOWING ITEMS ARE TO FINISH SURFACES UNLESS OTHERWISE NOTED:
 - MOUNT ALL OUTLETS, PHONE JACKS, AND TELEVISION CABLE JACKS VERTICALLY AT 18" TO CENTERLINE ABOVE THE FINISH FLOOR UNLESS OTHERWISE NOTED. WHERE BASE AND TRIM IS LARGER THAN 9-1/2" TALL PROVIDE 6" CLEARANCE FROM BOTTOM OF PLATE TO TOP OF BASEBOARD
 - MOUNT ALL SWITCHES AT 42" TO CENTERLINE ABOVE FINISH FLOOR UNLESS OTHERWISE NOTED.
 - VERTICALLY ALIGN SWITCHES AND OUTLETS WHERE POSSIBLE.

DEMO/PROPOSED PLAN GRAPHIC KEY



- EXISTING WALL TO REMAIN



- AREA NOT IN CONTRACT



- DEMOLISHED BUILDING ELEMENT



- DEMOLISHED FLOOR FINISH/CEILING

TRIPLE DASHED RED LINE INDICATES REQUIRED (2) HOUR FIRE RESISTANCE RATED SEPARATION, UL NO. U314 AT WALLS AND UL NO. L501 AT CEILING

THIRD FLOOR LIVING SPACE							
	Name	Area					
	LEVEL 2	918 SF					
	LEVEL 1	1867 SF					
		2785 SF					



Design Resource Team, LLC 546 East Broadway

Boston, MA 02127

617.804.6117

info@d-r-t.co www.d-r-t.co

No. 51043 BOSTON,

Description

KEVIN GRIMES

12 CLARKE RD

LEVEL 2 - DEMO

A103

Project number

Drawn by

Scale

Checked by

Date


222044


NPL

09.27.2022

As indicated

C:\Users\NickCarvello\Design Resource Team, LLC\Active Projects - Documents\222044-12 Clark Rd\BIM\12 Clark Rd.(OLD).rvt

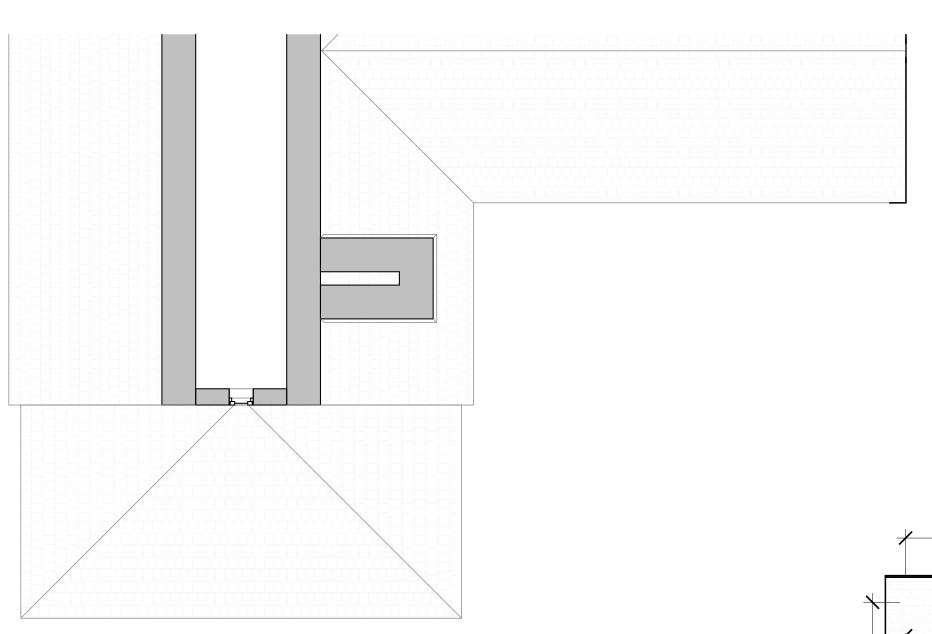

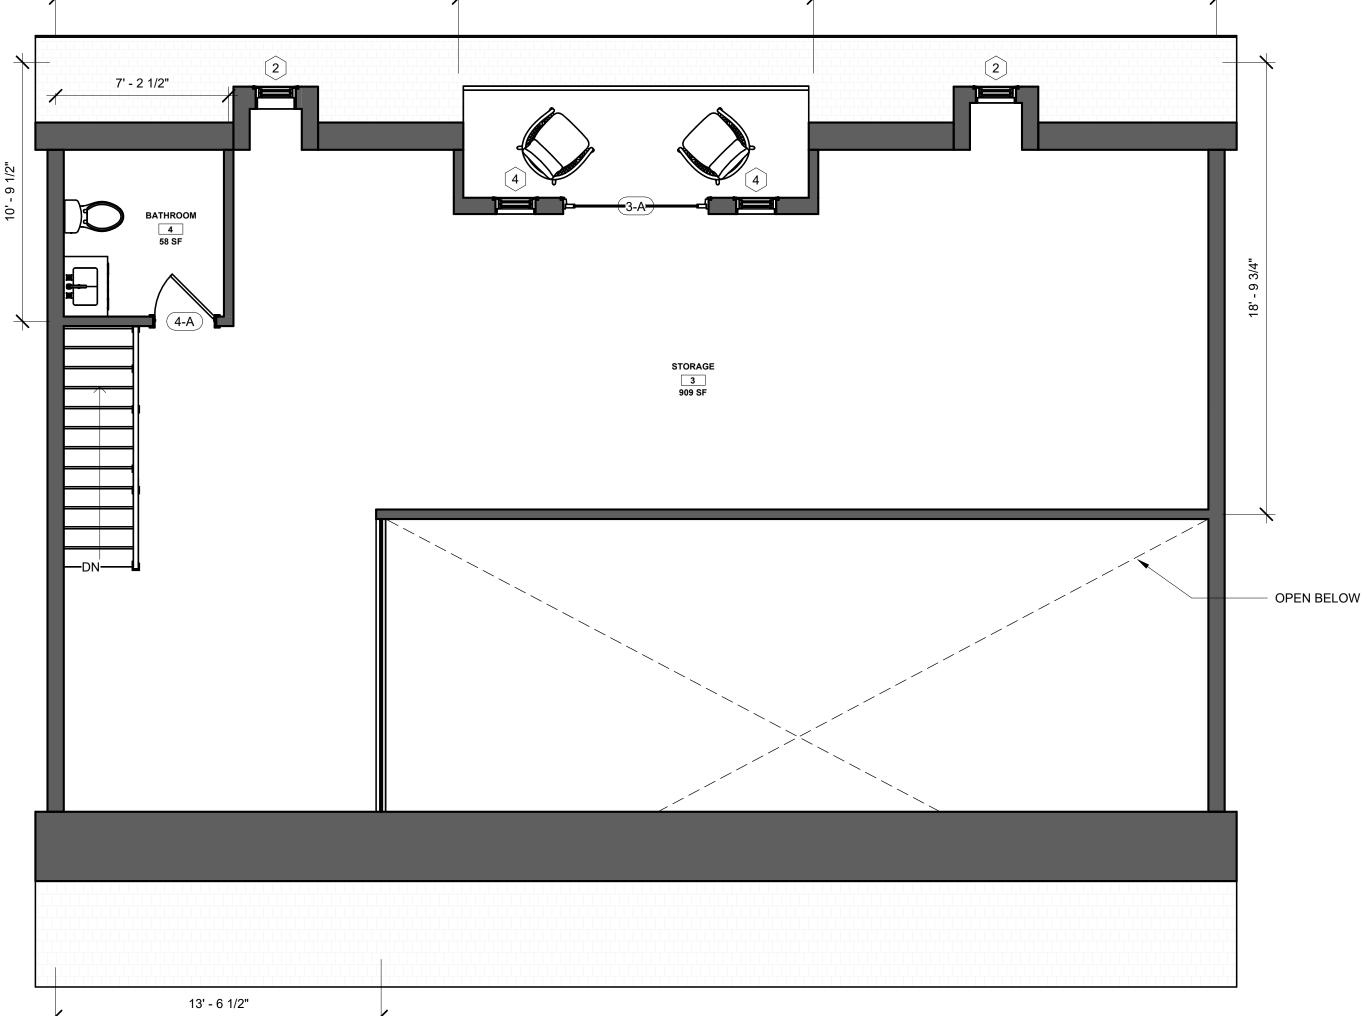

14' - 9 1/4"

16' - 9 1/4"

16' - 9 1/4"

Proposed Garage Level 2
1/4" = 1'-0"

GENERAL NOTES

- 1. WHEN SPECIFIC FEATURES OF CONSTRUCTION ARE NOT FULLY SHOWN ON THE DRAWINGS OR CALLED FOR IN THE GENERAL NOTES, THEIR CONSTRUCTION SHALL BE OF THE SAME CHARACTER AS SIMILAR CONDITIONS.
 - ALL DIMENSIONS ARE TO BE TAKEN FROM NUMERIC DESIGNATIONS ONLY; DIMENSIONS ARE NOT TO BE
- ALL GYPSUM BOARD SURFACES ARE TO BE 5/8" THICK UNLESS OTHERWISE NOTED.

SCALED OFF THE DRAWINGS.

- 4. ALL GYPSUM AND PLASTER FINISHES SHOULD BE SMOOTH, CONTINUOUS, FREE OF IMPERFECTIONS, AND HAVE NO VISIBLE JOINTS.
- 5. PROVIDE GAS, WATER SPIGOT, OUTLET, AND LIGHTING AT ROOF DECKS.
- 6. ALL CLOSETS SHALL HAVE SHELF AND POLE OR SHELVES AS REQUIRED, UNLESS OTHERWISE NOTED.
- 7. ALL REQUIRED LIFE SAFETY DEVICES, INCLUDING SMOKE & CARBON MONOXIDE DETECTORS, SHALL BE INSTALLED BY THE CONTRACTOR IN COMPLIANCE WITH THE 2015 INTERNATIONAL BUILDING CODE

PLAN NOTES

- 1. WALL DIMENSIONS ARE MEASURED FROM FACE OF EXIST. WALL TO C.L. OF NEW WALL, UNLESS OTHERWISE NOTED.
- 2. ALL DOORS ARE 80" TALL UNLESS OTHERWISE NOTED.

MECHANICAL | SECURITY NOTES

- PROVIDE 5.1 AUDIO WIRING FOR LIVING ROOM AND MASTER BEDROOMS; FOR NUMBER AND LOCATION, SEE REFLECTED CEILING PLANS.
- 2. PROVIDE NEST LEARNING THERMOSTAT AT EACH UNIT. (ZONING PER FLOOR LEVEL IN DUPLEX UNITS)
- 3. HEATING AND AIR CONDITIONING IS TO BE PROVIDED BY HIGH VELOCITY FORCED AIR SPACE PAK HIGH VELOCITY AIR CONDITIONING SYSTEMS WITH HYDRONIC HEATING.
- 4. HOT WATER IS TO BE PROVIDED BY A HIGH EFFICIENCY NAVIEN MODULATING CONDENSING COMBINATION HEATING AND HOT WATER SYSTEM OR EQUAL.
- 5. HARD WIRED SECURITY SYSTEM SHALL BE PROVIDED AT EACH UNIT; CONTACTS SHALL BE PLACED AT EXTERIOR DOORS AND WINDOWS WITH ONE MOTION DETECTOR

ELECTRICAL NOTES

- ELECTRICAL SERVICE POWER IS TO BE EVALUATED FOR MEETING LIGHTING DESIGN AND EQUIPMENT REQUIREMENTS. PROPER POWER LEVEL SHALL BE PROVIDED.
- 2. ALL NEW ELECTRICAL ITEMS ARE TO BE U.L. RATED.
 - ALL ELECTRICAL PANELS ARE TO BE RECESSED INTO A WALL WITH A MINIMUM 6" STUD DIMENSION. REVIEW FINAL LOCATION WITH ARCHITECT AND OWNER.
- 4. ALL DISTRIBUTION PANELS ARE TO BE NEW.
- 5. LIVING AREAS, DINING AREAS, AND ALL BEDROOM ARE TO RECEIVE 3-WIRE JUNCTION BOXES.
- 6. PROVIDE ELECTRIC HEAT MATS BY NUHEAT OR EQUAL AT ALL BATHROOMS.
- . ALL CLOSET LIGHTING IS TO BE HIGH EFFICIENCY LIGHTING.

OUTLETS IN BATHROOMS SHALL HAVE GROUND FAULT

- INTERCEPTORS.9. ALL SMOKE DETECTORS SHALL RECEIVE THEIR PRIMARY
- SOURCE OF POWER FROM BUILDING WIRING WITH BATTERY BACK-UP.
- 10. ALL DIMENSIONS FOR THE FOLLOWING ITEMS ARE TO FINISH SURFACES UNLESS OTHERWISE NOTED:
 - MOUNT ALL OUTLETS, PHONE JACKS, AND TELEVISION CABLE JACKS VERTICALLY AT 18" TO CENTERLINE ABOVE THE FINISH FLOOR UNLESS OTHERWISE NOTED. WHERE BASE AND TRIM IS LARGER THAN 9-1/2" TALL PROVIDE 6" CLEARANCE FROM BOTTOM OF PLATE TO TOP OF BASEBOARD TRIM.
 - MOUNT ALL SWITCHES AT 42" TO CENTERLINE ABOVE FINISH FLOOR UNLESS OTHERWISE NOTED.
 - C. VERTICALLY ALIGN SWITCHES AND OUTLETS WHERE POSSIBLE.



Design Resource Team, LLC 546 East Broadway Boston, MA 02127 617.804.6117 info@d-r-t.co www.d-r-t.co



Date

Description

KEVIN GRIMES

12 CLARKE RD


LEVEL 2 - PROPOSED


Scale

A 4 O	A
Checked by	Checker
Drawn by	Author
Date	09.27.2022
Project number	222044

A104

As indicated

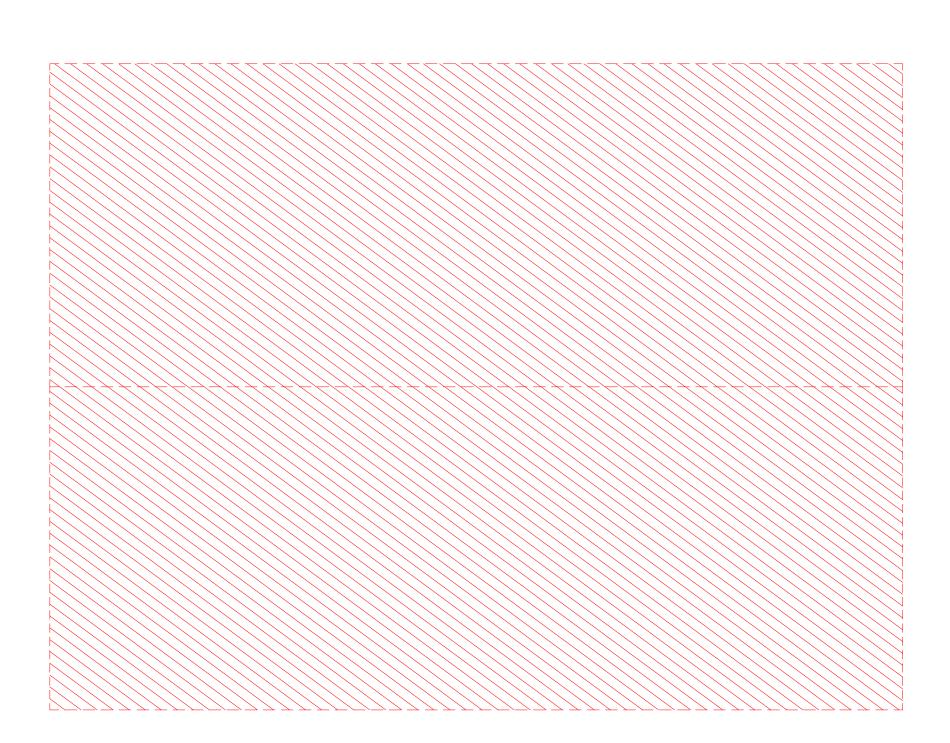

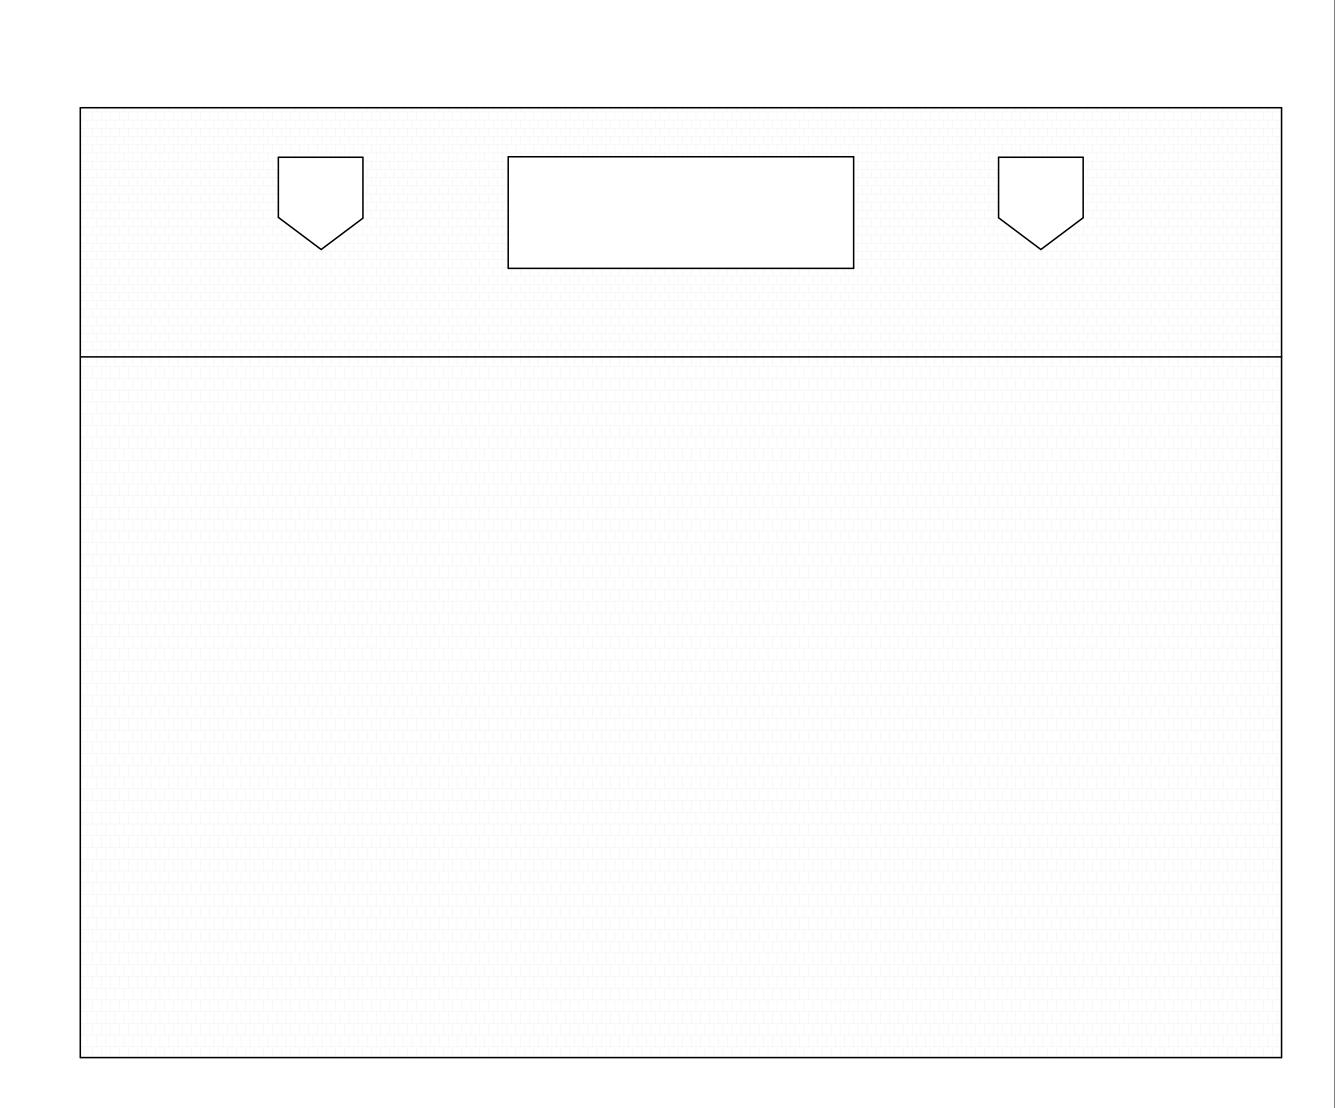

Roof - Existing/Demo
1/4" = 1'-0"

2 Roof - Proposed 1/4" = 1'-0"

GENERAL NOTES

- WHEN SPECIFIC FEATURES OF CONSTRUCTION ARE NOT FULLY SHOWN ON THE DRAWINGS OR CALLED FOR IN THE GENERAL NOTES, THEIR CONSTRUCTION SHALL BE OF THE SAME CHARACTER AS SIMILAR CONDITIONS.
- ALL DIMENSIONS ARE TO BE TAKEN FROM NUMERIC DESIGNATIONS ONLY; DIMENSIONS ARE NOT TO BE SCALED OFF THE DRAWINGS.
- ALL GYPSUM BOARD SURFACES ARE TO BE 5/8" THICK UNLESS OTHERWISE NOTED.
- 4. ALL GYPSUM AND PLASTER FINISHES SHOULD BE SMOOTH, CONTINUOUS, FREE OF IMPERFECTIONS, AND HAVE NO VISIBLE JOINTS.
- PROVIDE GAS, WATER SPIGOT, OUTLET, AND LIGHTING AT ROOF DECKS.
- 6. ALL CLOSETS SHALL HAVE SHELF AND POLE OR SHELVES AS REQUIRED, UNLESS OTHERWISE NOTED.
- ALL REQUIRED LIFE SAFETY DEVICES, INCLUDING SMOKE & CARBON MONOXIDE DETECTORS, SHALL BE INSTALLED BY THE CONTRACTOR IN COMPLIANCE WITH THE 2015 INTERNATIONAL BUILDING CODE

PLAN NOTES

- WALL DIMENSIONS ARE MEASURED FROM FACE OF EXIST. WALL TO C.L. OF NEW WALL, UNLESS OTHERWISE
- 2. ALL DOORS ARE 80" TALL UNLESS OTHERWISE NOTED.

MECHANICAL | SECURITY NOTES

- PROVIDE 5.1 AUDIO WIRING FOR LIVING ROOM AND MASTER BEDROOMS; FOR NUMBER AND LOCATION, SEE REFLECTED CEILING PLANS.
- PROVIDE NEST LEARNING THERMOSTAT AT EACH UNIT. (ZONING PER FLOOR LEVEL IN DUPLEX UNITS)
- HEATING AND AIR CONDITIONING IS TO BE PROVIDED BY HIGH VELOCITY FORCED AIR SPACE PAK HIGH VELOCITY AIR CONDITIONING SYSTEMS WITH HYDRONIC HEATING.
- HOT WATER IS TO BE PROVIDED BY A HIGH EFFICIENCY NAVIEN MODULATING CONDENSING COMBINATION HEATING AND HOT WATER SYSTEM OR EQUAL.
- HARD WIRED SECURITY SYSTEM SHALL BE PROVIDED AT EACH UNIT; CONTACTS SHALL BE PLACED AT EXTERIOR DOORS AND WINDOWS WITH ONE MOTION DETECTOR

ELECTRICAL NOTES

- ELECTRICAL SERVICE POWER IS TO BE EVALUATED FOR MEETING LIGHTING DESIGN AND EQUIPMENT REQUIREMENTS. PROPER POWER LEVEL SHALL BE PROVIDED.
- 2. ALL NEW ELECTRICAL ITEMS ARE TO BE U.L. RATED.
- ALL ELECTRICAL PANELS ARE TO BE RECESSED INTO A WALL WITH A MINIMUM 6" STUD DIMENSION. REVIEW FINAL LOCATION WITH ARCHITECT AND OWNER.
- 4. ALL DISTRIBUTION PANELS ARE TO BE NEW.
- LIVING AREAS, DINING AREAS, AND ALL BEDROOM ARE TO RECEIVE 3-WIRE JUNCTION BOXES.
- PROVIDE ELECTRIC HEAT MATS BY NUHEAT OR EQUAL AT ALL BATHROOMS.

OUTLETS IN BATHROOMS SHALL HAVE GROUND FAULT

- ALL CLOSET LIGHTING IS TO BE HIGH EFFICIENCY LIGHTING.
- INTERCEPTORS. ALL SMOKE DETECTORS SHALL RECEIVE THEIR PRIMARY
- SOURCE OF POWER FROM BUILDING WIRING WITH BATTERY BACK-UP.
- 10. ALL DIMENSIONS FOR THE FOLLOWING ITEMS ARE TO FINISH SURFACES UNLESS OTHERWISE NOTED:
 - MOUNT ALL OUTLETS, PHONE JACKS, AND TELEVISION CABLE JACKS VERTICALLY AT 18" TO CENTERLINE ABOVE THE FINISH FLOOR UNLESS OTHERWISE NOTED. WHERE BASE AND TRIM IS LARGER THAN 9-1/2" TALL PROVIDE 6" CLEARANCE FROM BOTTOM OF PLATE TO TOP OF BASEBOARD
 - MOUNT ALL SWITCHES AT 42" TO CENTERLINE ABOVE FINISH FLOOR UNLESS OTHERWISE NOTED.
 - VERTICALLY ALIGN SWITCHES AND OUTLETS WHERE POSSIBLE.

DEMO/PROPOSED PLAN GRAPHIC KEY



- EXISTING WALL TO REMAIN



- AREA NOT IN CONTRACT



- DEMOLISHED BUILDING ELEMENT



- DEMOLISHED FLOOR FINISH/CEILING

TRIPLE DASHED RED LINE INDICATES REQUIRED (2) HOUR FIRE RESISTANCE RATED SEPARATION, UL NO. U314 AT WALLS AND UL NO. L501 AT CEILING



Design Resource Team, LLC 546 East Broadway Boston, MA 02127 617.804.6117 info@d-r-t.co www.d-r-t.co



Date

Description

KEVIN GRIMES

ROOF - DEMO/PROPOSED

12 CLARKE RD

222044 Project number 09.27.2022


Drawn by Checked by

Scale


A105


As indicated

NPL

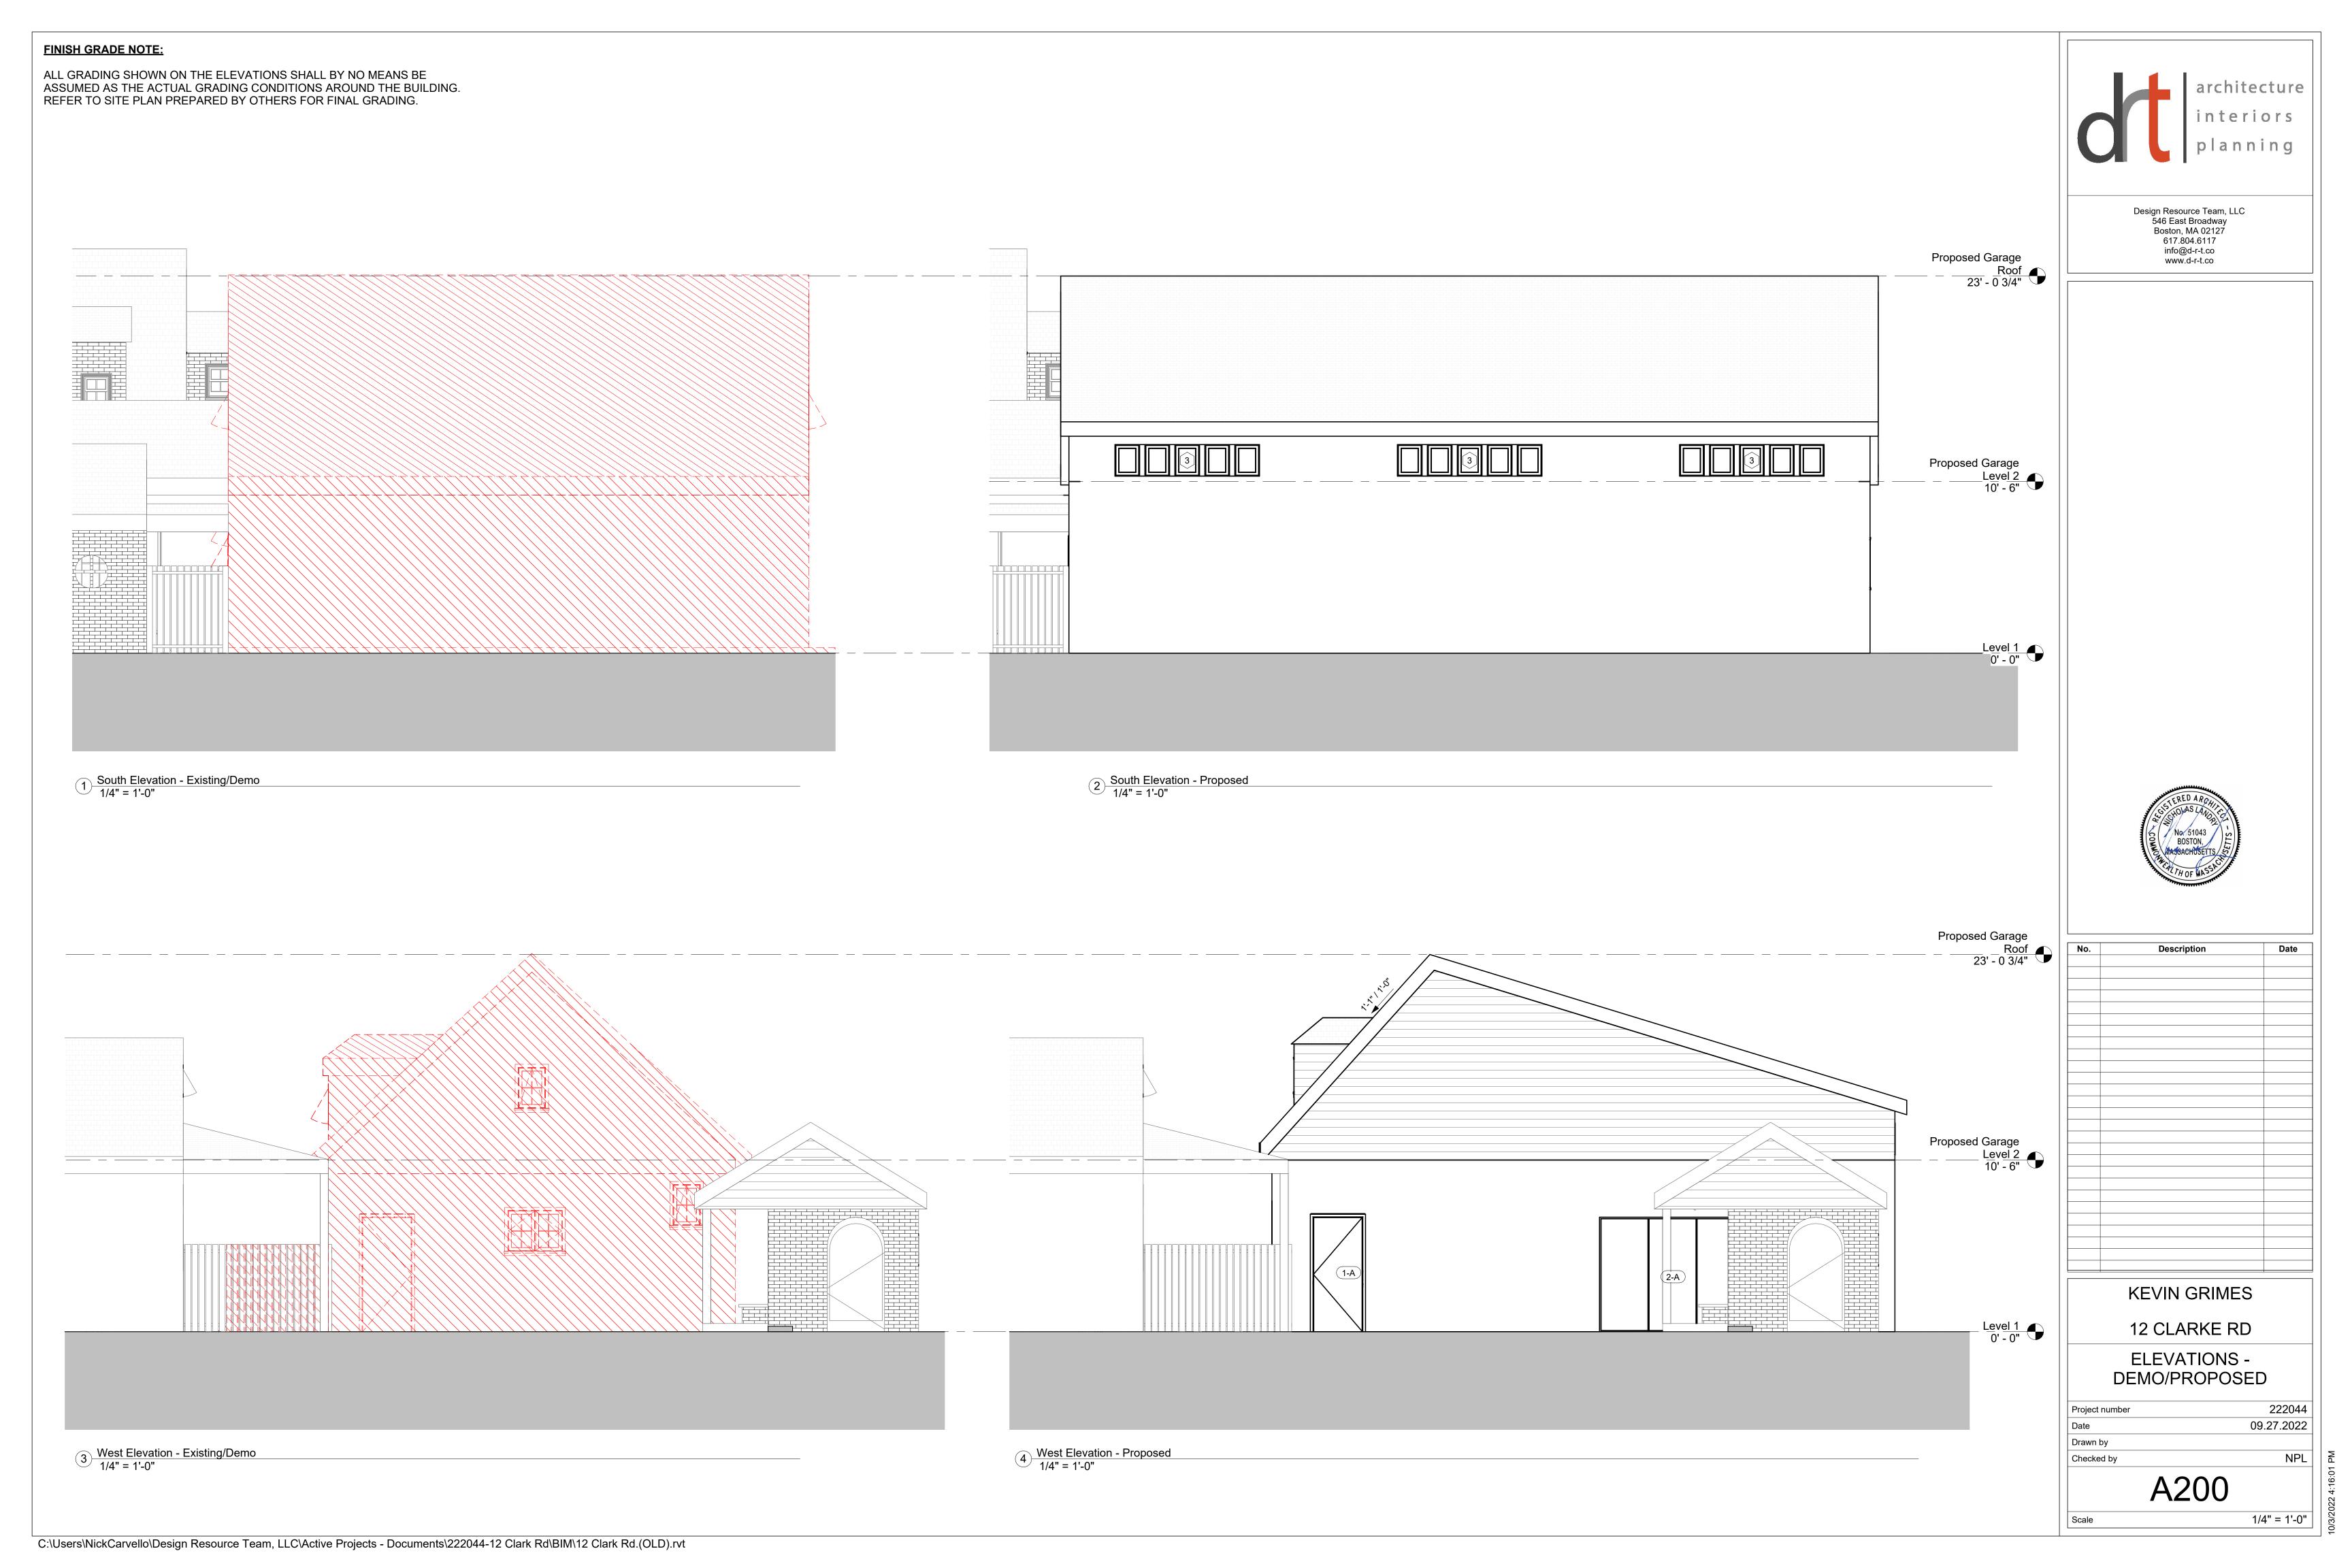



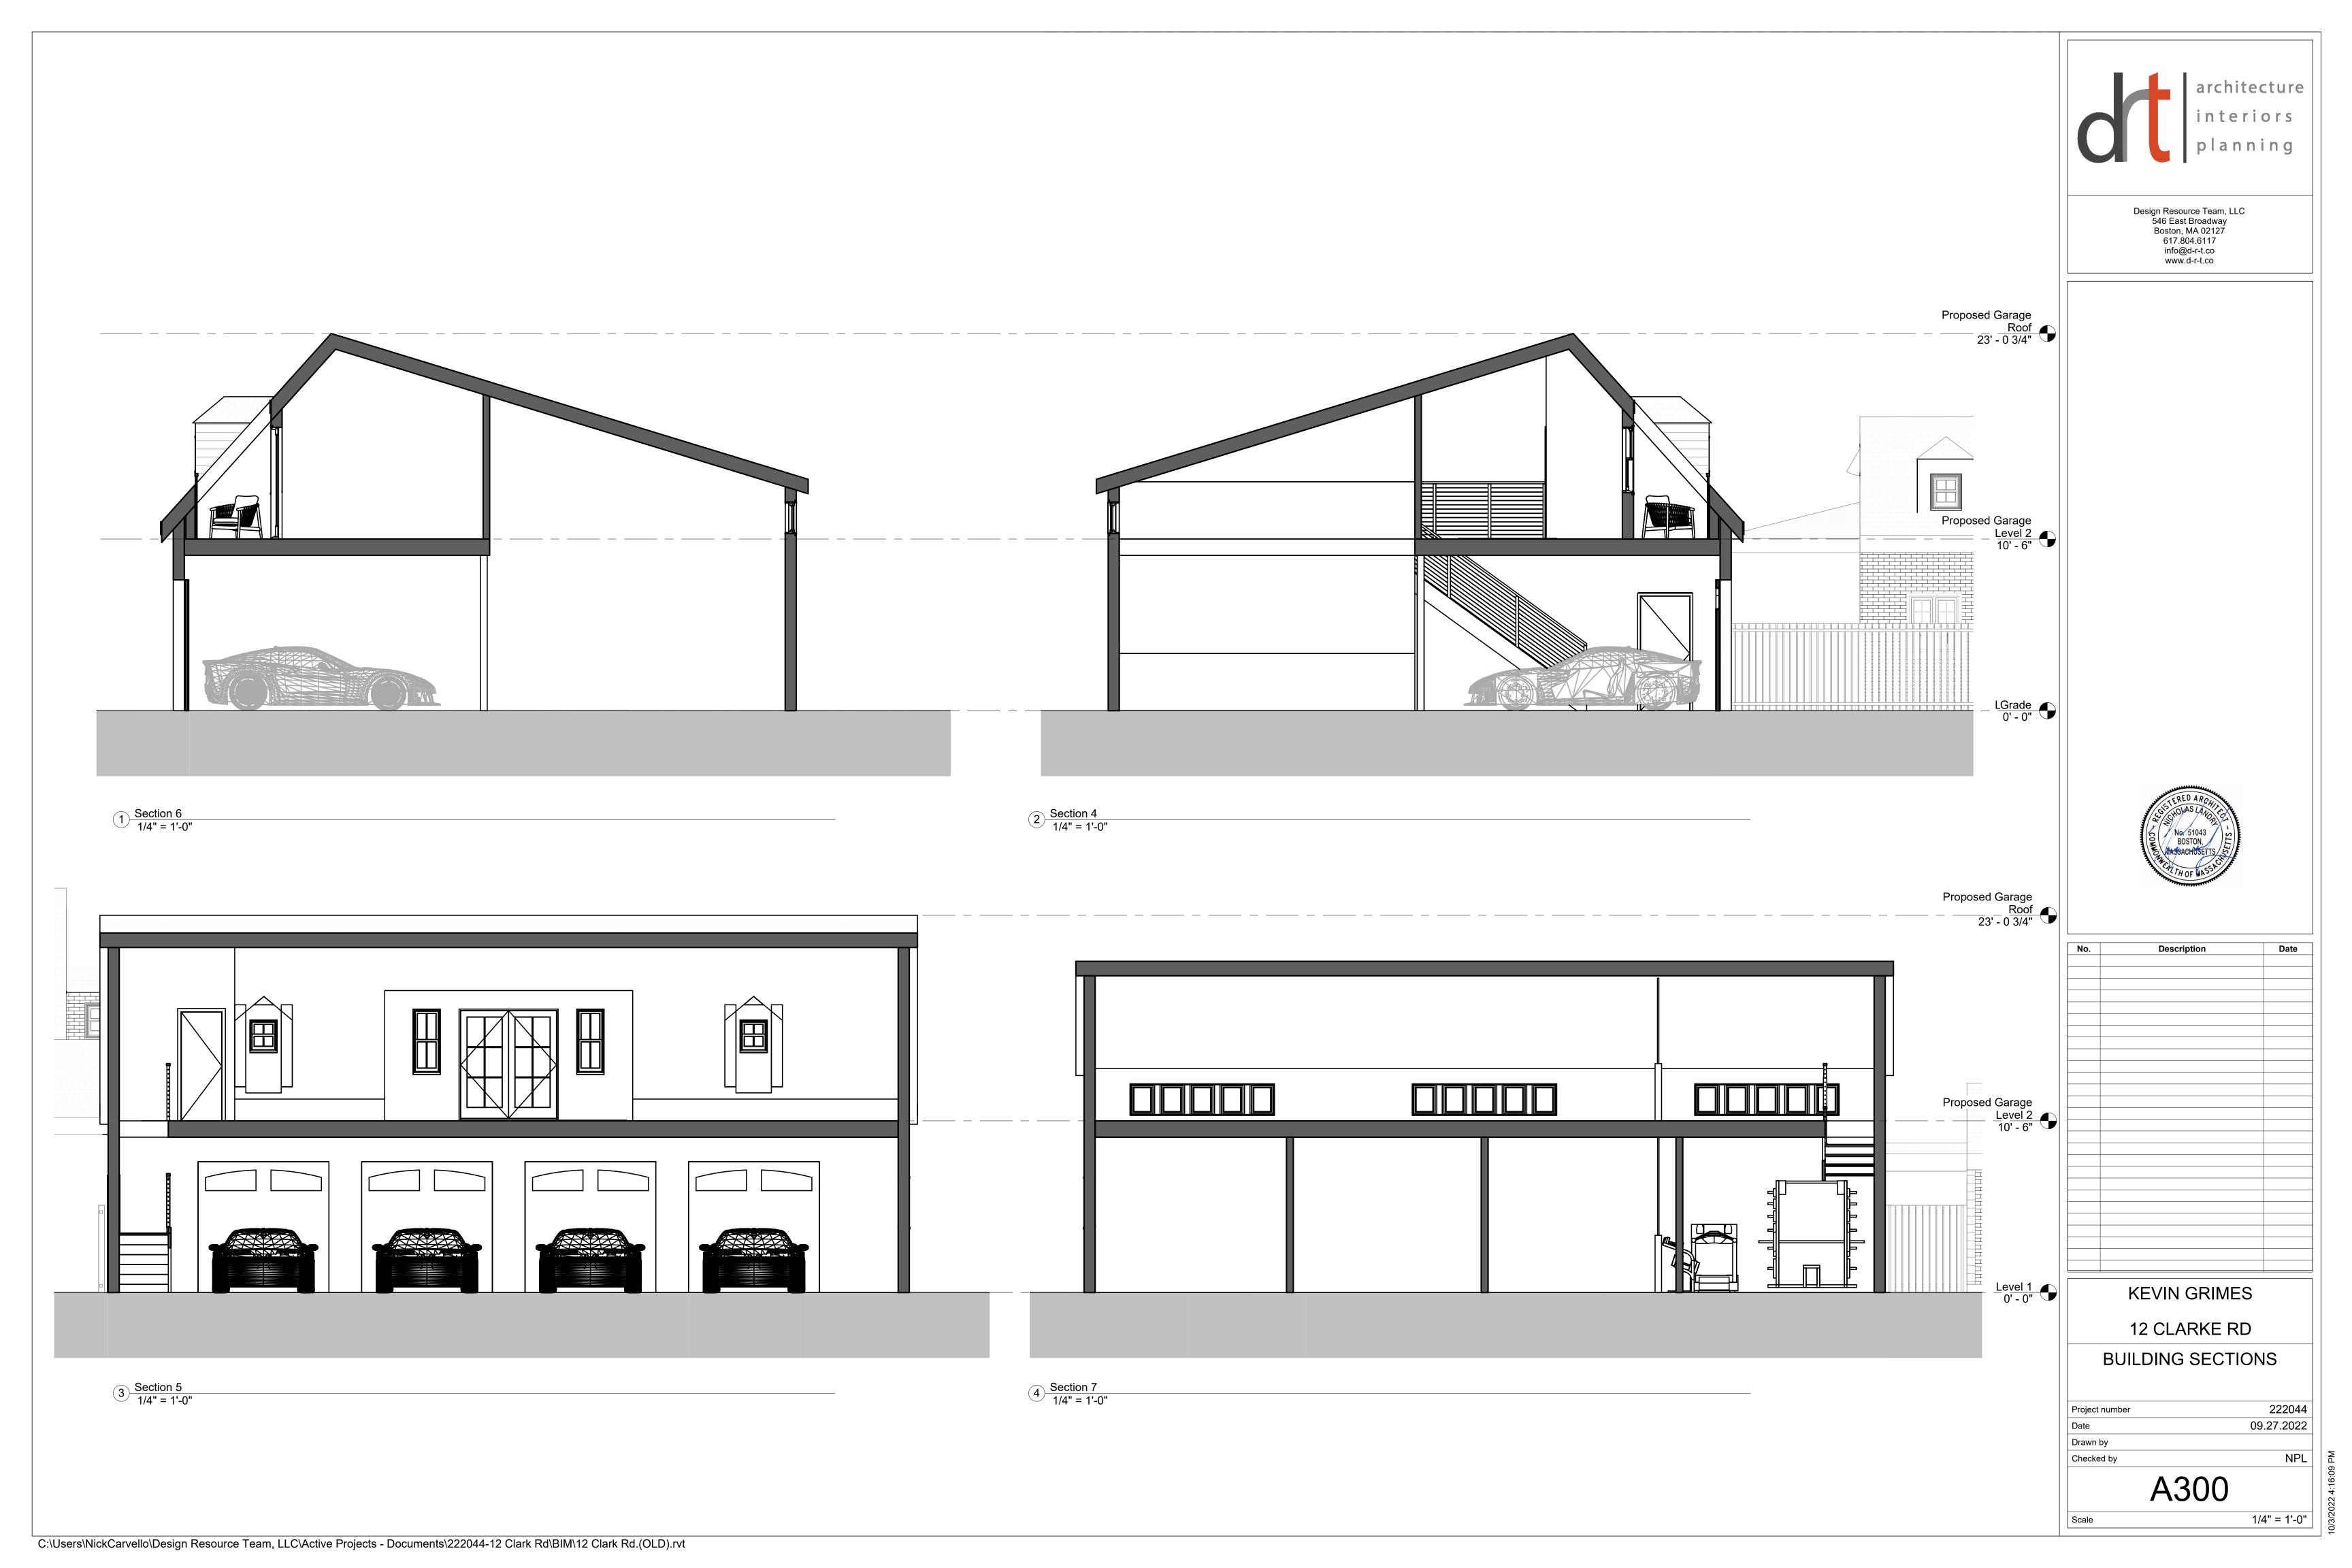

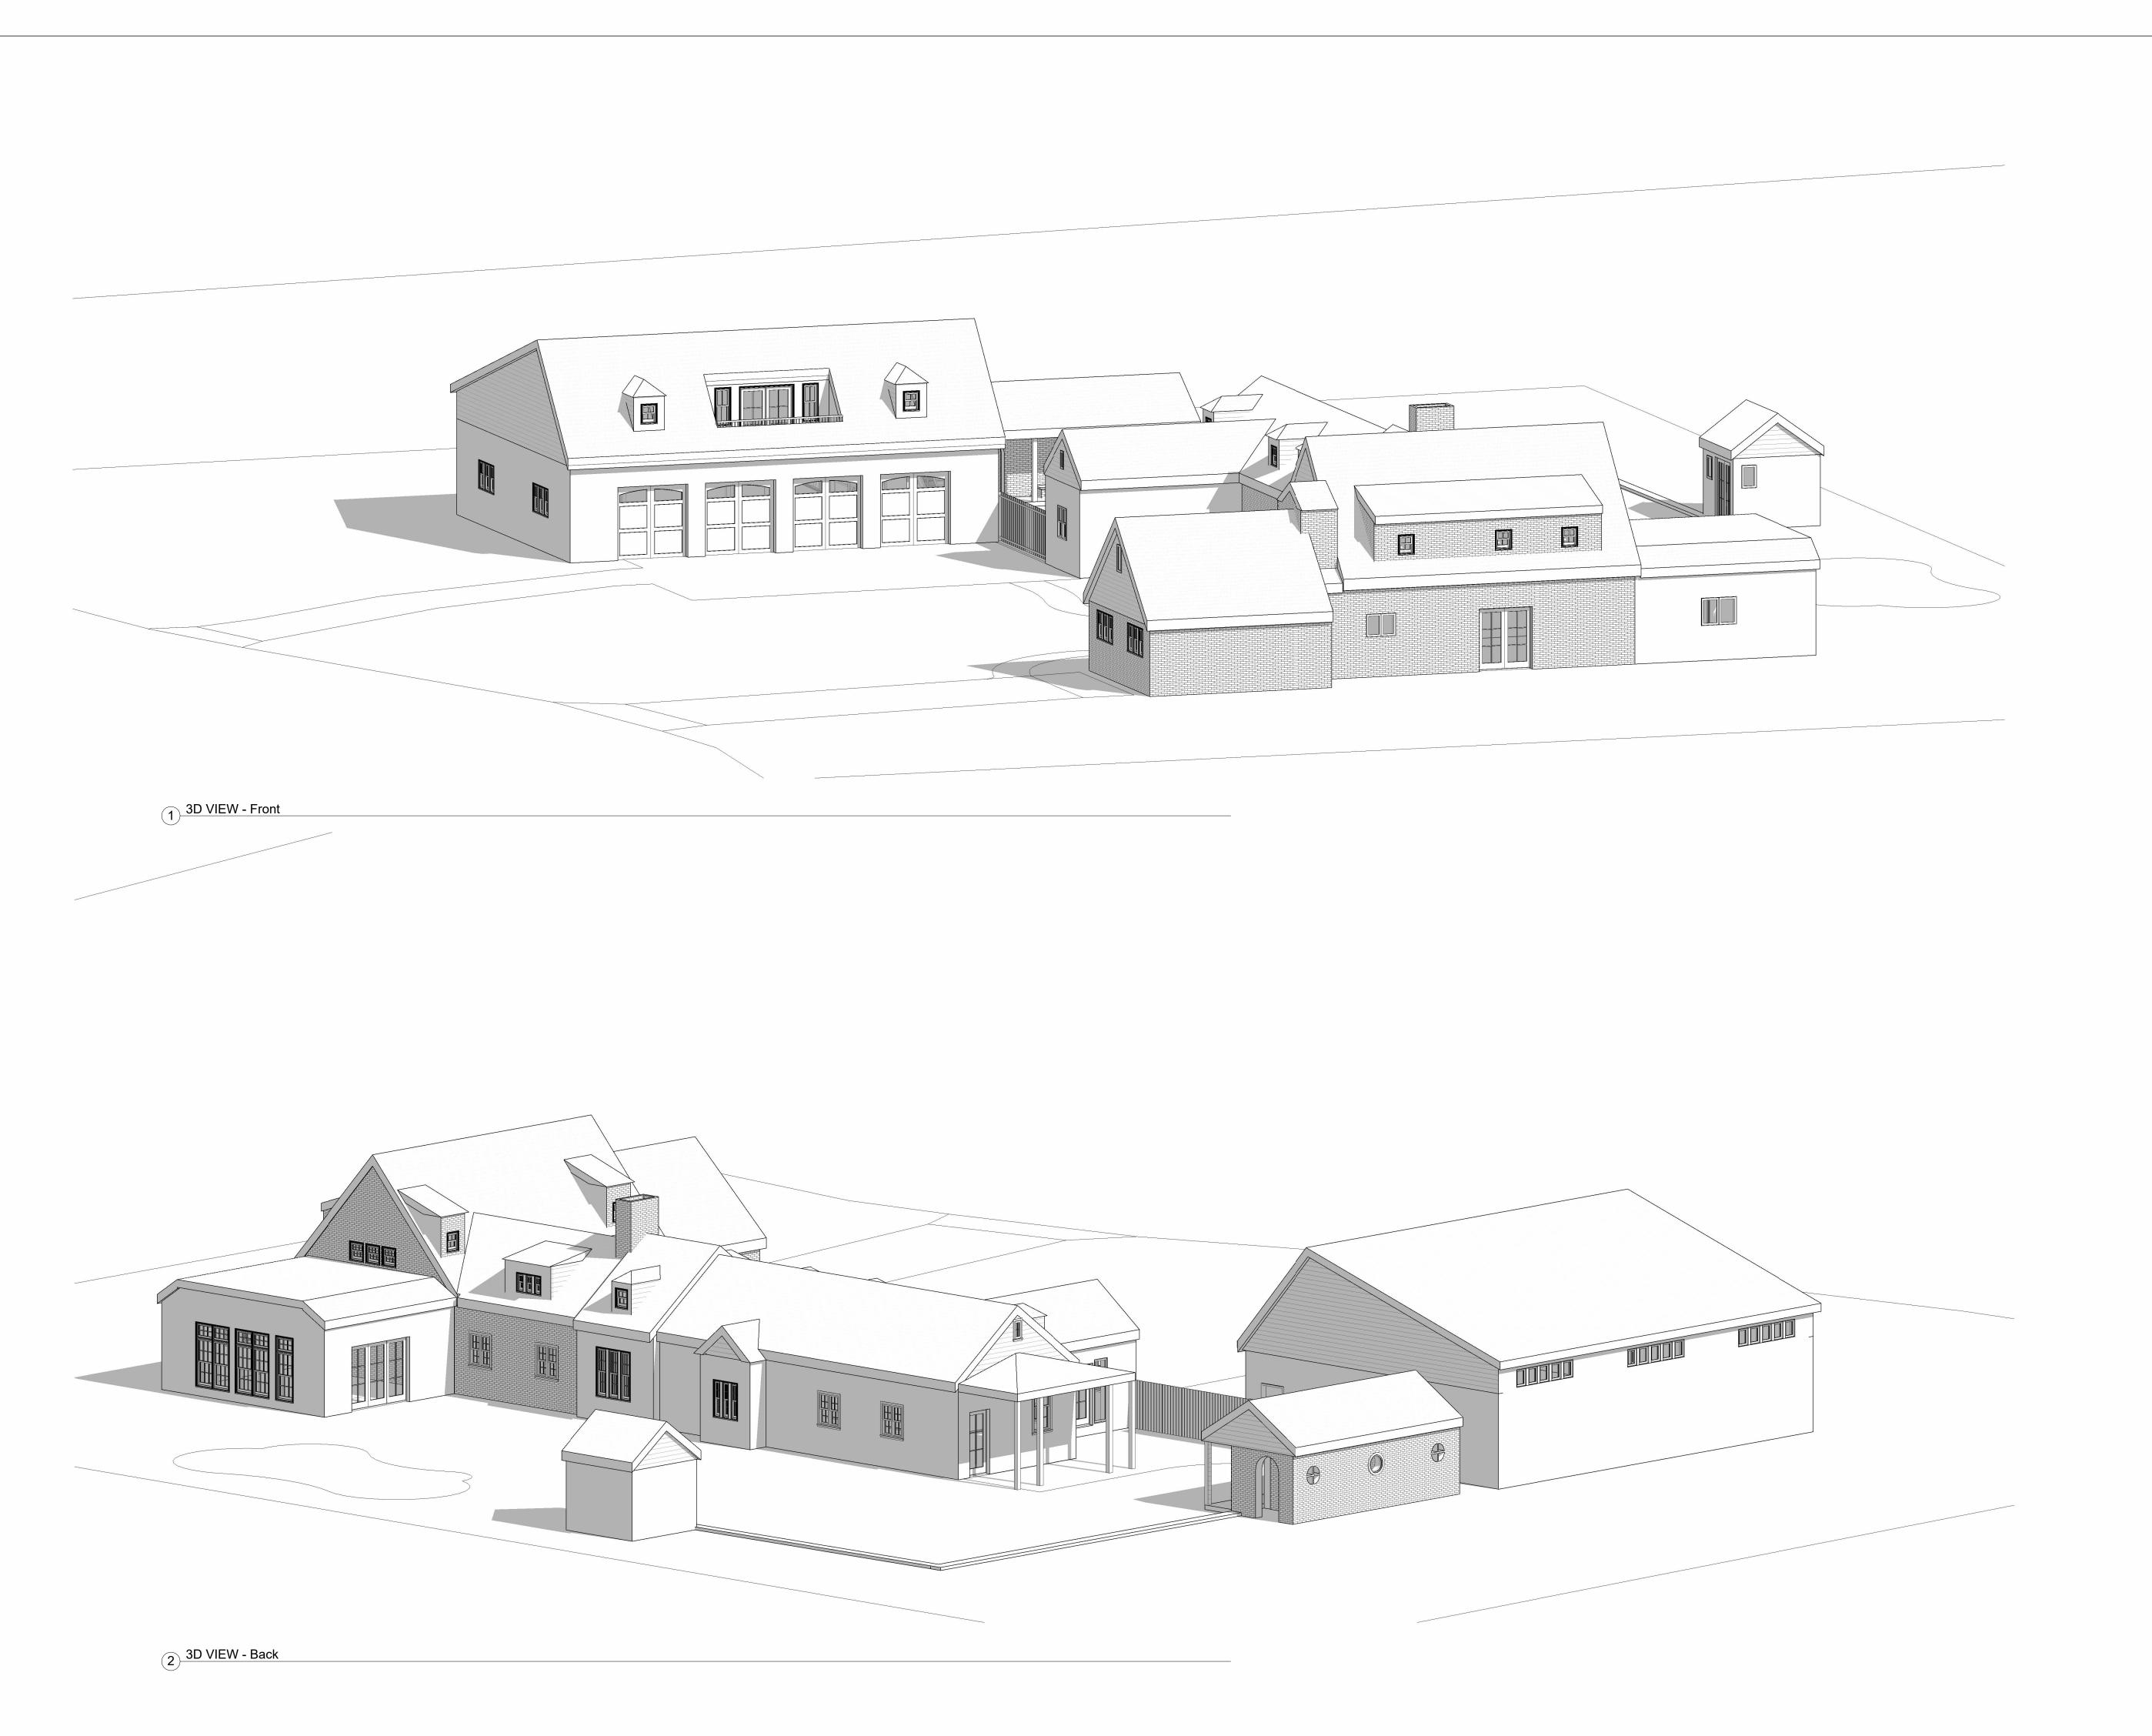



Design Resource Team, LLC 546 East Broadway Boston, MA 02127 617.804.6117 info@d-r-t.co www.d-r-t.co



140.	Description	Date

KEVIN GRIMES

12 CLARKE RD AXONS

 Project number
 222044

 Date
 09.27.2022

NPL

A500

Drawn by



TOWN OF NEEDHAM, MASSACHUSETTS PUBLIC WORKS DEPARTMENT 500 Dedham Avenue, Needham, MA 02492 Telephone (781) 455-7550 FAX (781) 449-9023

November 7, 2022

Needham Zoning Board of Appeals Needham Public Safety Administration Building Needham, MA 02492

RE:

Case Review-Special Permit 12 Clarke Road- Special Permit

Dear Members of the Board,

The Department of Public Works has completed its review of the above referenced Special Permit to allow the removal of the existing three car garage and build a new four car garage with additional exercise space. Relief is sought for the fourth bay structure within the setbacks.

The documents submitted for review are as follows:

- Application for Special Permit dated 10/7/22;
- Existing Condition Demo Plan and Proposed Plot Plan prepared by Claudio Sala both dated October 5th, 2022
- Owner Authorization Letter for Design Resource Team dated 10/6/22
- Architectural & Civil plans prepared by Design Resource Team and De Celle-Burke-Sala & Associates dated September 27th, 2022, consisting of 14-sheets.

Our comments and recommendations are as follows:

• In accordance with the Town of Needham Stormwater Bylaw, the proposed new structure requires a minimum combined volumetric capacity of 1 inch over the entire impervious area of the property to be recharged. The plans should be revised, prior to receiving a building permit, showing the calculations that the infiltration system is sized to contain a minimum of 1-inch of the total impervious area of the site for infiltration.

If you have any questions regarding the above, please contact our office at 781-455-7538.

Truly yours,

Thomas A Ryder Town Engineer



Town of Needham Building Department 500 Dedham Ave. Needham, MA 02492

Tel.781-455-7550 x 308

November 9, 2022

Town of Needham / Zoning Board of Appeals 500 Dedham Ave. Needham, MA, 02492

Re: Application review for the November 2022 Hearing

Dear Board Members.

I have reviewed the applications for the November 2022 hearing and have the following comments.

12 Clarke Road

Applicant is seeking a Special Permit under section **6.1.2** to add a fourth garage space for the construction of a new freestanding garage. The existing garage is pre-existing non-conforming because it was constructed within 10' of another accessory structure. To bring that building into compliance the shed and new garage will be attached, eliminating a new Zoning violation. The new structure will meet all the dimensional requirements for an accessory structure in the SRA District, I have no issue with the Special Permit.

69 High Street

The applicant is seeking a Special Permit to construct an ADU unit that will be accessory to the Single-Family Dwelling. The proposed construction of the ADU appears to meet all the requirements of the Zoning By-Law. The applicant is also seeking a Special Permit under section **1.4.6.** alter or extend a lawful pre-existing non-conforming structure, one of the additions is 9.4' from the lot line where 10' is required to issue the permit by-right. The existing structure in this location is 5.2' from the lot line, therefore the second story addition proposed will also be 5.2' from the lot-line when constructed. All other setbacks will be compliant for a Structure constructed before 1986.

Any questions please contact my office.

David A Roche Building Commissioner Town of Needham

Daphne Collins

From:

Tara Gurge

Sent:

Tuesday, November 8, 2022 9:45 AM

To:

Daphne Collins

Subject:

RE: 12 Clark Road - ZBA Administrative Review - Due November 8, 2022

Daphne -

The Public Health Division conducted our Zoning Board review for the property located at #12 Clark Road. See comments noted below:

 Prior to demolition, the owner must apply for this Demolition review online, via our online permit application system. See direct link to this permit review application

- https://needhamma.viewpointcloud.com/categories/1073/record-types/1006508. This form will need to be completed along with the submittal of the required supplemental report documents for our review and approval (as noted on the form.) PLEASE NOTE: Pest control reports, along with the asbestos sampling reports, etc., must be uploaded to our online system for review, prior to the issuance of a Demolition permit by the Building Department.

 On-going pest control must be conducted during demolition of the structure AND on-going pest control must be conducted throughout construction.

Please let us know if you have any follow-up questions or if you need any additional information from us on those requirements.

Thanks.

TARA E. GURGE, R.S., C.E.H.T., M.S. (she/her/hers)

ASSISTANT PUBLIC HEALTH DIRECTOR

Needham Public Health Division

Health and Human Services Department

178 Rosemary Street

Needham, MA 02494

Ph- (781) 455-7940; Ext. 211/Fax- (781) 455-7922

Mobile- (781) 883-0127

Email - tgurge@needhamma.gov

Web-www.needhamma.gov/health

et. 📥 please consider the environment before printing this email

STATEMENT OF CONFIDENTIALITY

This e-mail, including any attached files, may contain confidential and privileged information for the sole use of the intended recipient(s). Any review, use, distribution or disclosure by others is strictly prohibited. If you are not the intended recipient (or authorized to receive information for the recipient), please contact the sender by reply e-mail and delete all copies of this message. Thank you.



November 2, 2022

Mr. Jon Schneider, Chairman and Members Zoning Board of Appeals Public Services Administration Building 500 Dedham Avenue Needham, MA 02492

Dear Mr. Schneider and Members of the Zoning Board of Appeals:

At its meeting of November 1, 2022, the Planning Board reviewed the applications to be heard by the Board of Appeals on November 17, 2022, and made the following recommendations:

1. 12 Clarke Road—Nick Landry, applicant, applied to the Board of Appeals for a Special Permit under Sections 6.1.2, and any other applicable Sections of the By-Law to allow one additional garage space on the lot. This request is associated with the new construction of a four-bay garage with parking and fitness on the first floor, and storage on the second floor. The property is located at 12 Clarke Road, Needham, MA in the Single Residence A (SR-A) District.

The Planning Board makes NO COMMENT.

2. 69 High Street – Public notice is hereby given that Eric Carr, owner, applied to the Board of Appeals for a Special Permit under Sections 1.4.6, 3.2.1 and 3.15, and any other applicable Sections of the By-Law to allow the addition of an Accessory Dwelling Unit (ADU) to a pre-existing non-conforming structure. The property is located at 69 High Street, Needham, MA in the Single Residence B (SR-B) District.

The Planning Board wishes to ask the ZBA to consult with the Building Commissioner to ensure the proposal is in compliance with the ingress and egress provisions of the Massachusetts State Building Code applicable to dwelling units.

NEEDHAM PLANNING BOARD

Lee Newman

Lee Newman
Director of Planning and Community Development



ZBA Application For Hearing

Applicants must consult with the Building Inspector prior to filing this Application. Failure to do so will delay the scheduling of the hearing.

App	licati	on.	. Failure to do so will delay	the sch	redulir	ng of the hearin	ng.					
Applica	nt In	ıfo	rmation									
Applicant Name	Eri	Eric Carr Dat										
Applicant Address	69	69 High Street Needham, MA 02494										
Phone	7815	540	9172	email	eric.c	arr@biogen.co	m					
Applicant i	s 🗏 Ov	vner	; □Tenant; □Purchaser; □Other									
If not the o	wner,	a le	etter from the owner certifying a	authoriza	ation to	apply must be inc	luded					
Representa Name	ative	G	eorge Giunta Jr.									
Address		28	1 Chestnut Street Needhar	n, MA (02494							
Phone		61	78403570	email	george	.giuntajr@needha	mlaw.net					
Representa	ative is	5 🗏	Attorney; \Box Contractor; \Box Architec	t; □Othe	er		8)					
Contact 🖃	Me ■ R	lepr	esentative in connection with this a	applicatio	n.							
Subject	Pro	pei	rty Information									
Property A	Addre	ss	69 High Street Needha	m, MA	0249	94						
Map/Pard Number	cel			Zone of Propert		SRB						
Is propert ☐Yes ■ ☐		hin	100 feet of wetlands, 200 f	eet of s	stream	or in flood Plai	n?					
ls propert	у 🔳	Res	idential or □Commercial									
If resident ☐Yes ■ ☐		eno	vation, will renovation cons	titute "	new c	onstruction"?						
			es the number of parking sp	aces m	eet th	e By-Law						
requireme			es ∟No et design requirements? □	lVac 🖂	No							
Application	n Ty	oe ((select one): Special Perm	it □Var	riance	•	ive					
Permit Amendment Appeal Building Inspector Decision												

Date Structure Constructed including additions:	Date Lot was created:
c1856, addition in 1984	c1856

Submission Materials	Provided
Certified Signed Plot Plan of Existing and Proposed Conditions (Required)	
Application Fee, check made payable to the Town of Needham Check holders name, address, and phone number to appear on check and in the Memo line state: "ZBA Fee – Address of Subject Property" (Required)	
If applicant is not the owner, a letter from the owner certifying authorization (Required)	
An electronic copy of the application and all submitted materials (Required)	
Elevations of Proposed Conditions (when necessary)	
Floor Plans of Proposed Conditions (when necessary)	

Feel free to attach any additional information relative to the application. Additional information may be requested by the Board at any time during the application or hearing process.



I hereby request a hearing before the Needham Zoning Board of Appeals. I have reviewed the Board Rules and instructions.

I certify that I have consulted with the Building Inspector 13OCT22

date of consult

Date: 200CT22 Applicant Signature Eric Carr

Digitally signed by Eric Carr DN: cn=Eric Carr, o=Biogen, ou, email=eric.carr@biogen.com, c=US Date: 2022.10.20 13:47:33 -04'00'

An application must be submitted to the Town Clerk's Office at townclerk@needhamma.gov and the ZBA Office at dcollins@needhamma.gov





ADU – ZBA Special Permit Application

Owner's Name	Eric Carr										
Address	6	69 High Street Needham, MA 02494									
Phone	7	7815409172				E-mail 6		eric.carr@biogen.com			
ADU Resident's Name	R	Rick and Barbara Carr									
Phone	7	815409	17	72	E-ma	il	r	CC_	bbc	с@у	ahoo.com
ADU		spouse	Sp	ouse (of:	Child	of:		□Care	giver.	
Resident's		parent		paren	t	□paı	rent	t	If care	giver, se	lect type of caregiver:
Relationship		sibling		sibling		□sib	ling	,			□Elderly
to Owner		child		child		□chi	ld				□Chronically III
(Select one)		grandchild		grand	child	□gra	nde	child			□Disable Owner
Total Occupants in	rela			ol Occupants not			0			Owner to occupy:	
Principal Dwelling				elated to Owner ot to exceed five						■Principal Unit	
Unit and ADU									□ADU		
ADU Informat	ior	1									
Map & Page ID	64	/47			Zonir	ng Di	str	rict		SRB	
Size of ADU (not to exceed 850 sq. feet		849 SF			Locatio	n of A	DU:	:□bas	ement,	□attic, i	■1 st floor, ■2 nd floor
Does ADU have sel		•	•							es □No	
Number and location											
First floor hallwa	Describe where the interior door access between ADU and Principal Dwelling Unit is? First floor hallway, first floor kitchen, and second floor hallway.										
Total number of off-street parking for Principal Dwelling Unit and ADU: 6											


lattest that the information in this application is true and accurate to the best of my knowledge and understanding:




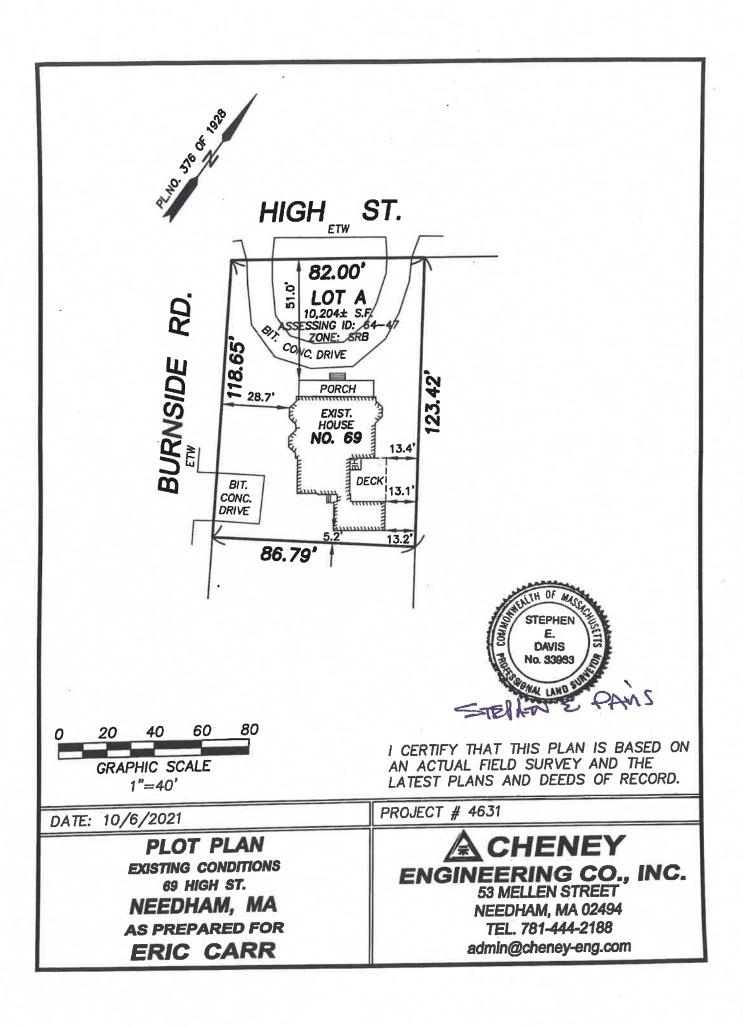


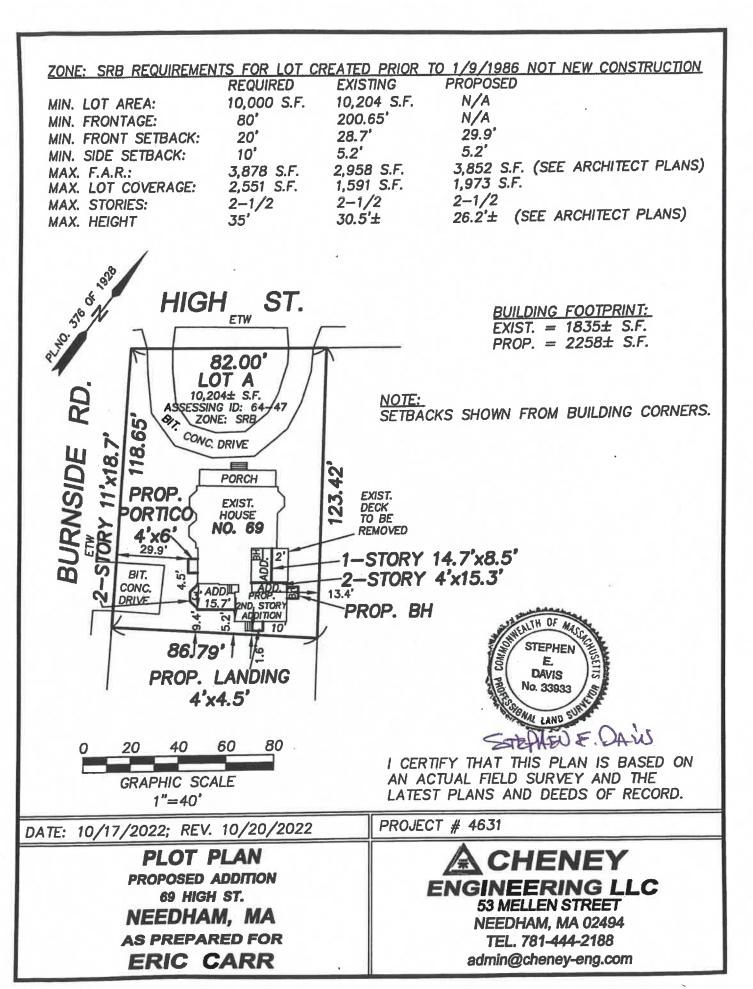



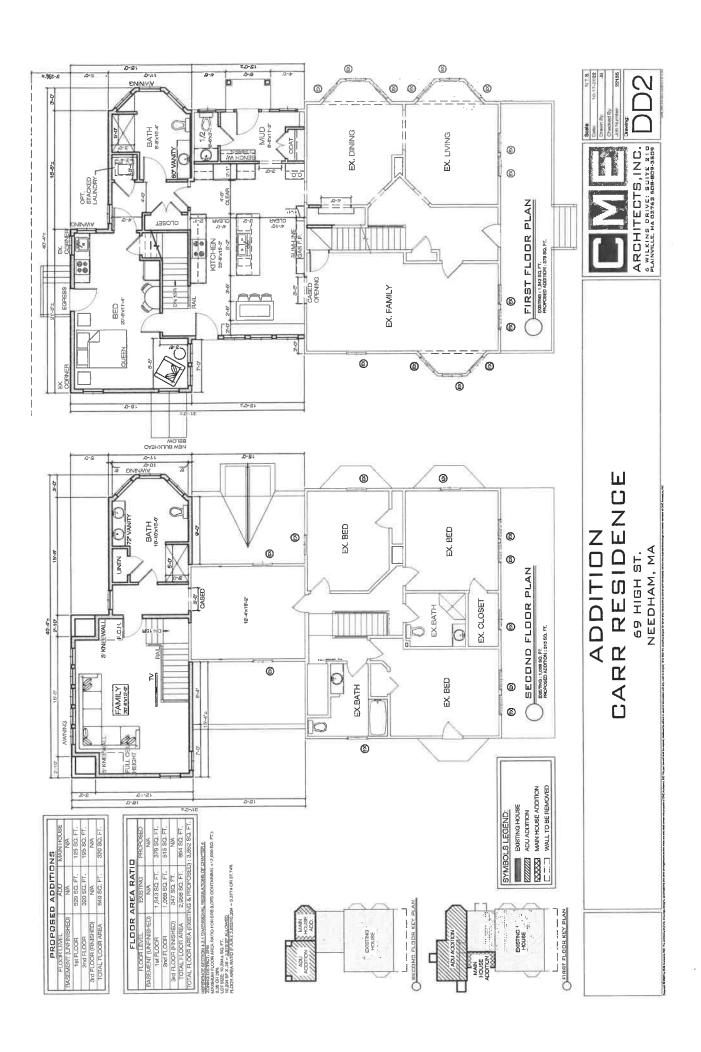

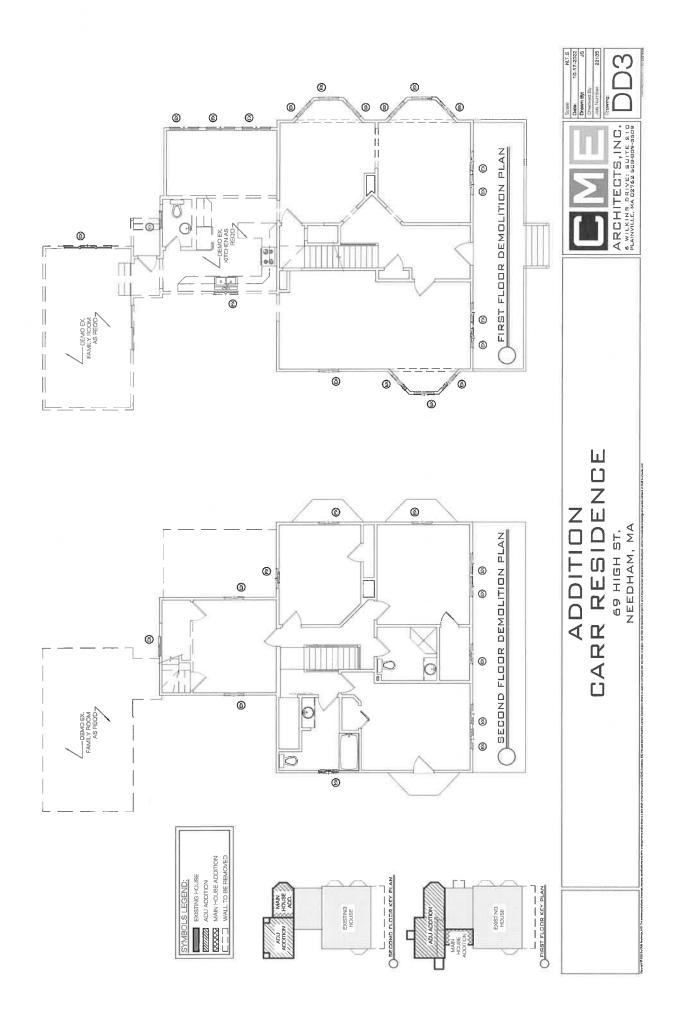

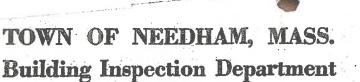


- 6	
Sewer	
Water	
Drain	

				2 1	 Diam	
Building	Permit No.	At No.	69 H	igh St	 	
Lot Area	10,204 S.F.	Zone Setback				ter tidentali
Owner .	James Godsill		Builder	501444000000000000000000000000000000000		

PLOT PLAN 40' Scale

To be drawn according to specifications set forth in Section VII-B, Zoning By-Laws of the Town of Needham.

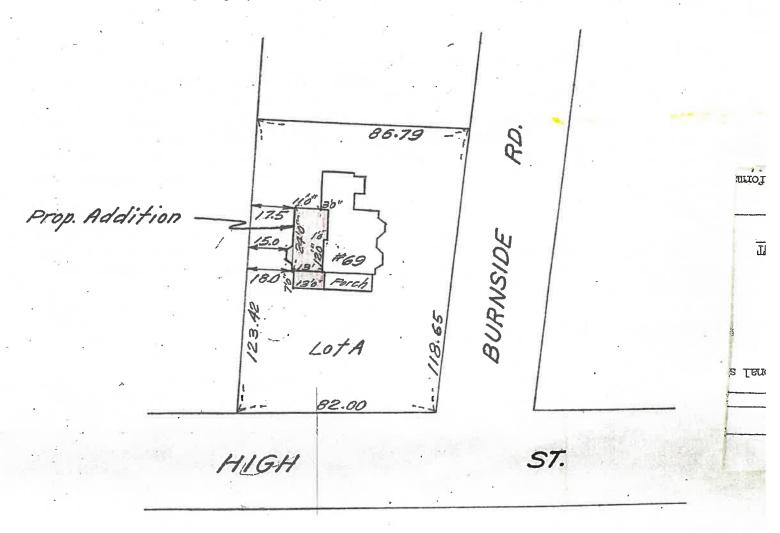


I hereby certify that the existing and approved street grades, existing sewers, drains, gas lines, water mains and other Public Utilities are accurately shown on this plan and that the dimensions, side line offsets and setback distances (allowing for overhangs), elevation of the top of the foundation and garage floor, and elevations at lot corners on street line for grading along lot line bordering the street are correct as indicated on this plan.

The above is subscribed to and executed by me this day of May 1984.

Approved Laft Described to and executed by me this day of May 1984.


Approved Laft Described to and executed by me this day of May 1984.


Supt. of Public Works Date 1984.

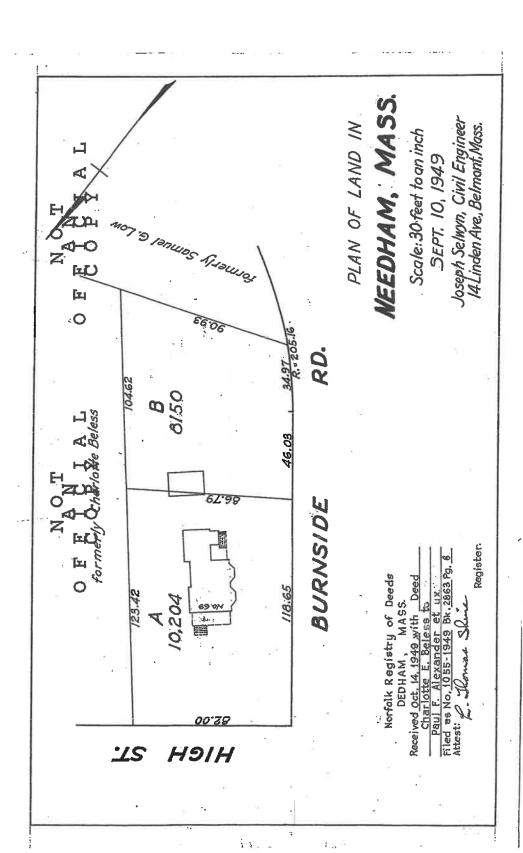

1,

Assesor's office photo of 14 Burnside Rd. Photo taken in 1949 (confirmed by Chip Davis). Existing garage is clearly visible and in current location

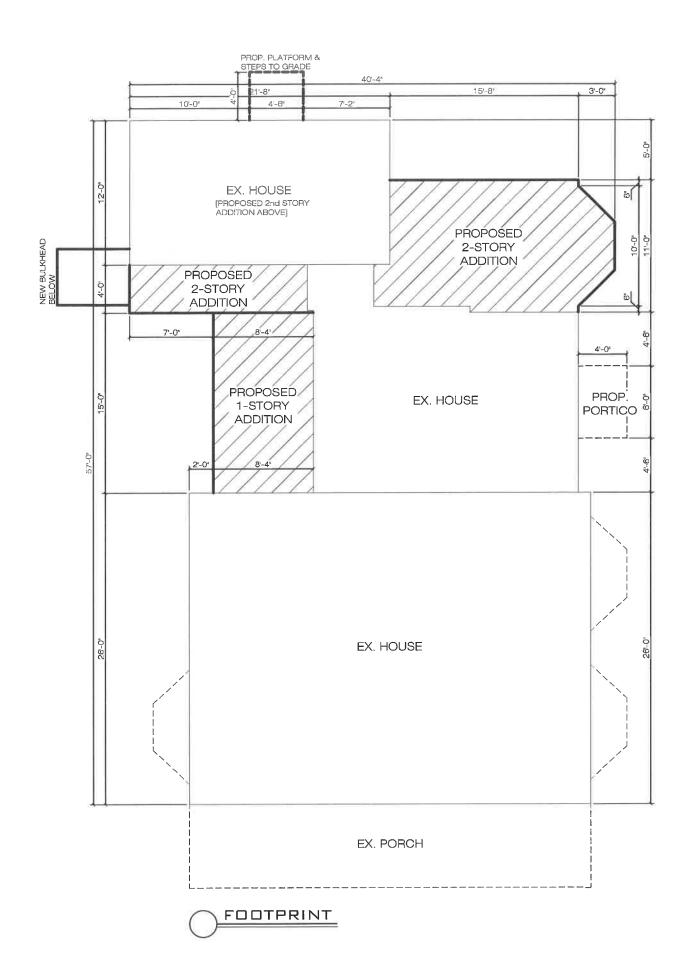

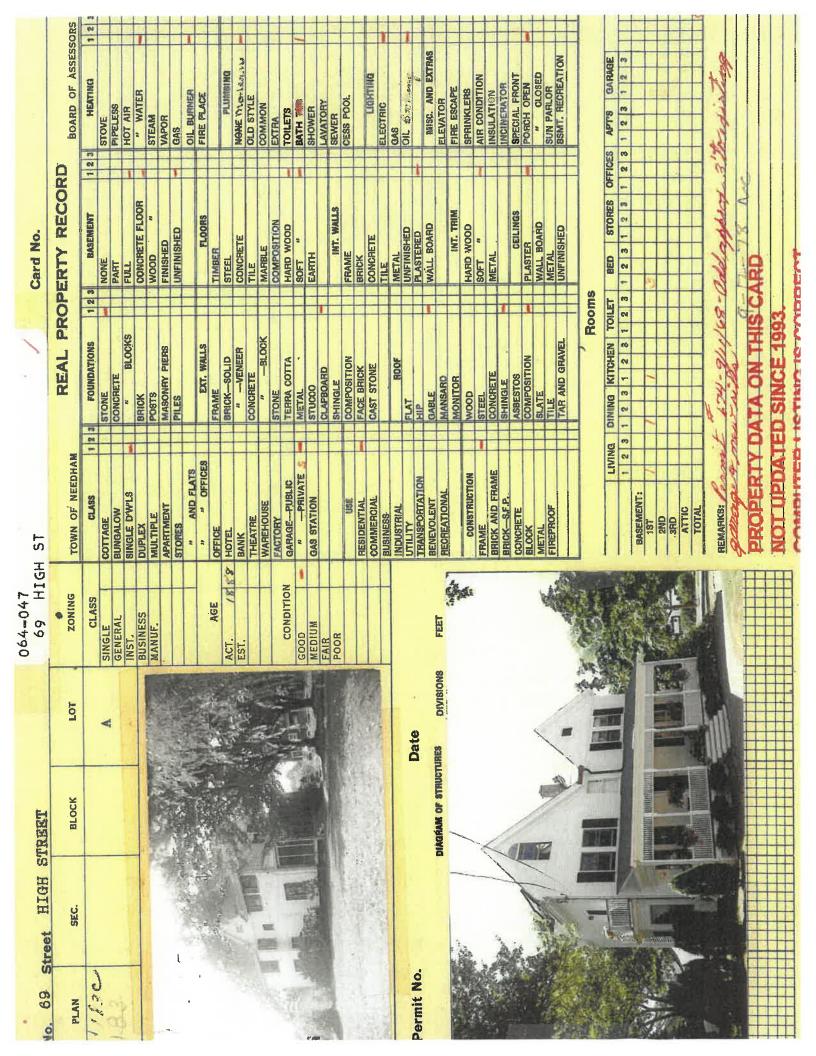

est in many many many in the second many in the sec		HEMARKS	0 (\$52,900) (384,500)		RMATION	E WHOM CT TIO		19 18		
		MP CONSIDERATION	3.75 Mtg. %6,000 ert. 1.8 0.84 Mtg. 842,300 753.32		GENERAL INFORMATION	ASKING PRICE PRICE OFFERED BOOK VALUE LATEST APPRAISED VALUE WHEN WHEN SALES TREND OF DISTRICT UP DOWN BUILDING PERMIT DATE A		91 18 81		21250 421.52 4251
		BOOK PAGE STAMP	1999 252 3177 219 \$13.7 5180 34.7 Cer 5433 173\$120.6		7	F FEAR AVER. ASINCOME PRINCOME NATIONAL		67 18 69		900 12 000 400 15 900 500 15 900
- 1	MECOND	INST.			MATION	ADJUSTED	RECORD	19 6/ 19		000 S
STREET	OWNER				RENTAL INFORMATION	VALUE PENTAL PER CENT	ASSESSMENT	13 50		200 3700 200 3700 200 4875
		RECORDED OWNER	R. & Edma & Judith B & Susan H.			YEAR		61 4 61		2 00 3
		REC	due H. Craig		AMOUNT	CE. C. SOL			N. ESTATE INCREASE DECHEASE	TE.
			Beless, Cleikand, 75 Cleiand, E Codsill, 17 Conrad, E.			CORNER INFLUENCE.		KAND	INGS ING PTION	LAND BUILDINGS TOTAL FEAL ESTATE
		OBS DATE				ACRES @ . ACRES . ACTOR . UNIT		31	BASI CHANGES VALUE	SULAV SULLO TOTAL
		ST. ASSESSOBS	w 1076 27315 44,2815 58855		LAND COMPUTATIONS	ACRES ACRES DEPTH FACTOR		-	Burnsi 18497 acosk	de Rd.
	LAND VALUE FACTORS	20100	EEAR BEAR USE OF LAND INDUSTRIAL COMMERCIAL RESIDENTIAL FARM	WOOD SHORE FRONT CHARACTER ABOVE ST. LEDGE GRAVEL CLAY SWAMP GULTIVATED SEMI " PASTURE SCRUB	LAND G	(8) %	I OT DIAGRAM	Guiness	- PIP5 >	10,204 S.F.
	LAND VALI	FACING ON THE C' IN	SHY FR	SCHOOLS THURCHES WATER SEWER 1948 V 3AS TECTRICITY V T T T T T T T T T T T T T T T T T T	4	7 0, 2.0 % 90. FT. FRONTAGE DEPTH	-	Z	H & / TIV/	zh:szi aston







TO:

MEMORANDUM IN SUPPORT OF APPLICATION OF ERIC CARR 69 High Street, Needham, MA

The applicant, Eric Carr (hereinafter, interchangeably, the "Applicant" and "Carr"), has made application Special Permit pursuant to Section 1.4.6 of the Zoning By-Law, and a finding pursuant to M.G.L. c.40A, Section 6, for the change, extension, alteration and enlargement of a lawful, pre-existing, non-conforming structure, and a Special Permit pursuant to Section 3.2.1 of the Needham Zoning By-Law, to permit an Accessory Dwelling Unit, as well as any and all other relief necessary and appropriate to permit the proposed renovation and expansion of the existing single family dwelling at the Premises, as shown on the plans submitted with the application.

I. BACKGROUND

The Premises is shown as parcel 47 on sheet 64 of the Assessor's Map for the Town of Needham. It consists of approximately 10,204 square feet of land, with approximately 82 feet of frontage on High Street, on the northerly side, and 118.65 feet of frontage on Burnside Road, on the westerly side. The Premises is currently occupied by a two and one-half story, single-family residential dwelling. According to the records of the Assessor's Department, the house was originally constructed in either 1888 or 1907. It was subsequently altered and expanded, in 1983 and 1984, through the enclosure of the existing porch and the construction of an addition on the easterly side. And again, at an undetermined date, through an addition on the southerly side, which is located less than the required ten (10) feet from the southerly property line, and appears to have initially been used as a garage.

¹ See Exhibit A, Assessor's Information, attached hereto. The older "field card" indicates an age of 1888, while the more recent computer information lists 1907.

² See Exhibit B, Building Permits, attached hereto.

³ See Exhibit C, Assessor's photo from adjacent property at 14 Burnside Road, showing the garage on the southerly side of the house at 69 High Street. Plan 1055 of 1945, recorded with the Norfolk County Registry of Deeds in Book

While the exact date of the addition on the southerly end of the house is not clear, the Assessor's photo from the adjacent property at 14 Burnside Road, taken in 1949, appears to show a garage with the same shape, size and location as the current southerly end of the house.⁴ Moreover, Assessor's photos for the Premises, dated September, 1985, also show the addition, in the same shape, size and location as at current, but with the garage door removed and windows installed in its place.⁵ Such is the condition which existed when the Carrs acquired the Premises in 2011, and which exists today.⁶

II. PROPOSED ALTERATIONS & RELIEF REQUIRED

The Carrs have lived at the Premises since they acquired it in 2011. However, in order to better accommodate their family, including their aging parents, they now desire to renovate and expand the house. In particular, they propose to modify the southerly end of the house, through a combination of additions and renovations. The end result of the modifications will be to add a second story addition that conforms with setback requirements; add a second story above the existing one-story, former garage addition on the southerly end that is nonconforming with setback requirements; add a one-story addition off the easterly side in the vicinity of the existing deck; and rearrange and renovate portions of the interior space. As a part of the alterations and expansion, the Carrs intend to make a portion of the southerly end of the house (on both the first and second floors) into an Accessory Dwelling Unit ("ADU"). While the one-story addition on the easterly side of the house, the two-story addition that complies with setback requirements and certain of the interior renovations do not require zoning relief, the addition of a new second story on the southerly end of the house, and the creation of the ADU both require special permits.

The proposed ADU is intended to provide a so-called "in-law suite" for Carr's parents, currently age 76. It is located at the southerly end of the house and consists of 849 square feet of total area on two floors. It contains a kitchenette and full bath, as well as two open areas; one for

^{2863,} Page 6, which created the lot by dividing a larger parcel, shows a detached garage of the same approximate shape and size, located over the lot line. It is not clear whether the garage that was added to the house was constructed from scratch or whether the detached garage was relocated to be approximately five (5) feet off the property line and then subsequently attached to the main house.

⁴ In a conversation with the Applicant, former Assessor Chip Davis verified that the photo from 14 Burnside was taken in 1949. Compare said photo with an image taken by Google in 2011, attached as Exhibit D.

⁵ See Exhibit A, attached hereto.

living and one for sleeping. The ADU is accessed from the Principal Dwelling Unit by means of a door off a hallway near the westerly entrance to the house, as well as a door off a hallway on the second floor. There is also an additional ingress / egress to the outside via a door off the southerly wall of the ADU. While the ADU will be occupied by Carr's parents, the main portion of the house, as the Principal Dwelling Unit, will be occupied by the Carrs and their five children.

III. LAW

Section 1.1 of the By-Law states that is the intent and purpose of the By-Law to

promote the health, safety, convenience, morals or welfare of the inhabitants of Needham; to lessen congestion in the streets; to conserve health; to secure safety from fire, panic and other dangers; to provide adequate light and air; to prevent overcrowding of land; to avoid undue concentration of population; to facilitate the adequate provision of transportation, water, sewerage, schools, parks, and other public requirements; to conserve the value of land and buildings; to encourage the most appropriate use of land throughout the Town and to preserve and increase amenities under the provisions of General Laws, Chapter 40A.

Pursuant to Sections 1.3 and 3.15.2(a) of the Zoning By-Law, an Accessory Dwelling Unit is defined as

An apartment in a single-family detached dwelling that is a second, self-contained dwelling unit and a complete, separate housekeeping unit containing provisions for living, sleeping, cooking and eating. This unit shall be subordinate in size to the principal dwelling unit on a lot and shall be constructed to maintain the appearance and essential character of the single-family dwelling.

Section 1.4.6 of the Zoning By-Law provides that

a lawful pre-existing non-conforming use may be changed or extended, and a non-conforming building may be structurally altered, enlarged, or reconstructed only pursuant to a special permit issued by the Board of Appeals pursuant to Section 7.5.2. No such permit shall be issued except in accordance with the requirements of Section 7.5.2 nor unless the Board shall determine that such change, extension, alteration, enlargement, or reconstruction would not be substantially more detrimental to the neighborhood than using the existing non-conforming use or structure. The issuance of a special permit hereunder shall not authorize the violation of any dimensional, parking or intensity regulation with which the structure or use was theretofore in conformity.

Pursuant to Section 3.2.1 of the By-Law, ADUs are permitted by Special Permit in the Single Residence B Zoning District. Section 3.15.2 sets forth the requirements for issuance of such special permit, which include the following, in pertinent part:

⁶ See Norfolk Deeds, Book 29394, Page 349 and existing conditions plan submitted with the application.

- (a) There shall be no more than one ADU on a lot, which ADU shall be located in the single-family detached dwelling and not in an accessory building.
- (b) At least one of the units, the principal unit or the ADU, shall be Owner-occupied, except for a temporary absence of the Owner for a period of nine months or less if written notice thereof is made to the Building Commissioner on a form prescribed by the Commissioner within 60 days of the commencement of the absence.
- (c) Occupancy of the unit that is not Owner-occupied shall be limited to a member of the Owner's Family or a Caregiver and such Caregiver's Family; provided that occupancy of the principal dwelling unit and the ADU combined shall be limited to five persons who are not Family of the Owner.
- (d) The size of the ADU shall be limited to 850 square feet of living space and shall have no more than one bedroom.
- (e) Off-street parking shall be provided for residents of both units with a minimum of one parking space per dwelling unit.
- (f) Adequate provisions for the proper disposal of sewage, waste, and drainage generated by the ADU shall be in accordance with Board of Health requirements.
- (g) Compliance with the ingress and egress provisions of the Massachusetts State Building Code, applicable to dwelling units, shall be required. To the extent possible, exterior entrances and access ways shall not detract from the single-family appearance of the dwelling. Where there are two or more existing entrances on the front façade of a dwelling and modifications are made to any entrance, the result shall be that one appears to be the principal entrance and the other appears to be secondary. An interior doorway shall be provided between each living unit as a means of access for purposes of emergency response. All stairways to additional floors shall be enclosed within the exterior walls of the structure.

And M.G.L. c.40A, Section 6, provides, in pertinent part, that:

Except as hereinafter provided, a zoning ordinance or by-law shall not apply to structures or uses lawfully in existence or lawfully begun, or to a building or special permit issued before the first publication of notice of the public hearing on such ordinance or by-law required by section five, but shall apply to any change or substantial extension of such use, to a building or special permit issued after the first notice of said public hearing, to any reconstruction, extension or structural change of such structure and to any alteration of a structure begun after the first notice of said public hearing to provide for its use for a substantially different purpose or for the same purpose in a substantially different manner or to a substantially greater extent except where alteration, reconstruction, extension or structural change to a single or two-family residential structure does not increase the nonconforming nature of said structure. Pre-existing nonconforming structures or uses may be extended or altered, provided, that no such extension or alteration shall be permitted unless there is a finding by the permit granting authority or by the special permit granting authority designated by ordinance or by-law that such change, extension or alteration shall not be substantially more detrimental than the existing nonconforming use to the neighborhood. (emphasis added)

Massachusetts General Laws, Chapter 40A, Section 7 provides, in pertinent part, that:

If real property has been improved by the erection or alteration of 1 or more structures and the structures or alterations have been in existence for a period of at least 10 years and no notice of an action, suit or proceeding as to an alleged violation of this chapter or of an ordinance or by-law adopted under this chapter has been recorded in the registry of deeds for the county or district in which the real estate is located ... then the structures shall be deemed, for zoning purposes, to be legally non-conforming structures subject to section 6 and any local ordinance or by-law relating to non-conforming structures.

IV. ANALYSIS / ARGUMENT

A. Southerly End Addition - Addition of New Second Floor

The existing southerly end of the house, which is currently only one story high, is set back 5.2' from the southerly property line. While it is unclear exactly when or how this portion of the house came to be, based on the Assessor's photos, and the fact that it was in existence when the Carrs acquired the property in 2011, it has clearly been in existence for more than 10 years. Moreover, a due and diligent search of the records of the Norfolk County Registry of Deeds from 1933 through the present, has failed to locate or reveal any notice of an action, suit or proceeding as to an alleged violation. Similarly, there is no such notice in the Building Department file, notwithstanding the existence of a letter from 1984 implying, but not specifying, an alleged zoning violation. As a result, pursuant to M.G.L. c40A, Section 7, as revised, the southerly end of the house which encroaches into the applicable setback is now deemed, for zoning purposes, to be legally non-conforming, subject to both M.G.L. c.40A, Section 6 and Section 1.4.6 of the Needham Zoning By-Law.

The Applicants propose to remove the southerly end of the house and rebuild it with an additional second story; no closer to the southerly property line than the existing structure. The overall effect will be to add a second story above the current non-conforming first floor. Whereas the current structure is pre-existing, non-conforming, a special permit pursuant to Section 1.4.6 of the Zoning By-Law and a finding pursuant to M.G.L. c40A, Section 6 are required for the proposed work. Pursuant to both the By-Law and the Statute, in order for such a special permit to issue, the Board must determine that the proposed reconstructed portion of the hosue, with the addition of a second floor, would not be *substantially* more detrimental to the neighborhood than the existing one story portion of the house.

Carr assert that the proposed work will not be more detrimental in any material way, and especially not in any substantial way. The reconstruction of the first floor space with the addition of new second story living space is not anticipated to have any materially different impact than the existing one story space. Moreover, whereas the proposed second story space and the reconstructed first floor will be no closer to the property line than the existing structure, there is no new or additional violation of any dimensional requirement.

B. Accessory Dwelling Unit

Carr assert that the proposed ADU meets all applicable requirements. There is only one proposed ADU and it consists of a self-contained dwelling unit that constitutes a separate housekeeping unit. The ADU contains provisions for living, sleeping, cooking and eating. The proposed ADU is subordinate in size to the principal dwelling unit and is designed such that it will maintain the appearance and essential character of the single-family dwelling. The Principal Unit will be occupied by the Carrs, owners of the Premises, and their five children. The ADU will be occupied by Carr's parents. The proposed ADU contains 849 square feet of area, in compliance with the applicable maximum size, and there is ample parking for both the Principal unit and the ADU. In as much as the proposed ADU is part and parcel of the house, no special provisions are required or contemplated relative to disposal of sewage, waste, and drainage. There is only one exterior entrance to the ADU, which is located on the southerly side of the house, and therefore, will not detract from the single-family appearance of the dwelling. The main entrance to the ADU is via an interior doorway between the Principal Unit and the ADU. Therefore, on the basis of the foregoing, Carr asserts that the issuance of a Special Permit authorizing the proposed ADU is both proper and appropriate and should be granted.

V. Conclusion

Carr is seeking to make changes to his house to accommodate his family. The first of those changes is an expansion of the first floor living area, on the easterly side of the house. The second of those changes is the construction of a small two-story addition on the westerly side. And, the third, and only change that requires zoning relief, is the reconstruction of the southerly end of the house with new second floor living space.

Carr asserts that the proposed changes are all in keeping with the existing house and the change requiring zoning relief will not be any more detrimental, let along substantially more detrimental, than the existing house. Therefore, Carr assert that the issuance of the necessary zoning relief is proper and appropriate, and requests that same be granted.

Respectfully submitted, Eric Carr by his attorney,

George Giunta, Jr., Esq.
281 Chestnut Street
Needham, Massachusetts 02492
781-449-4520
george.giuntajr@needhamlaw.net

EXHIBIT A Assessor Information

1. Current / Computer Information

PARID: 1990640004700000 MUNICIPALITY: NEEDHAM LUC: 101

CARR, ERIC & 69 HIGH ST PARCEL YEAR: 2022

Residential Card Summary

Card/Building: 1 Stories: 2

Condition: 4 - ABOVE AVERAGE


Grade: B - GOOD

CDU: P- - ABOVE AVERAGE
Exterior Wall: FB - FRAME-CLAPBD
Style: CL - COLONIAL

Year Built: 1907 Effective Year: 1998 Square Feet of Living Area: 2907 10 Total Rooms: Bedrooms: 4 Full Baths: 2 Half Baths: 1 Additional Fixtures: 0

Roofing Material:
Heating:
D - HOT WATER
Fuel Type:
G - GAS
Dwelling Value:
\$376,700

2. Old Field Card

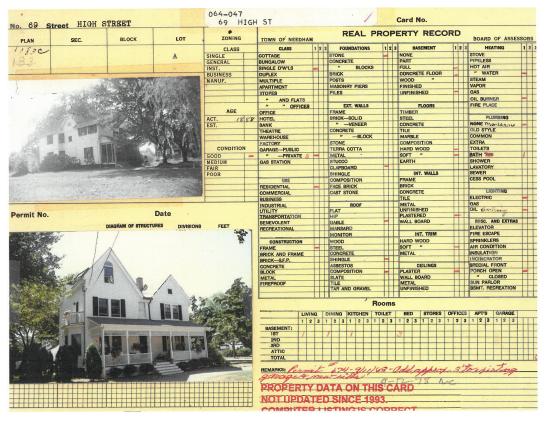

LAND	VALU	E FACTORS		Ti-								OWNER	RECORD							
	9		ST.	ASSES	SORS	DATE	ē.		RECO	RDED ON	WNER		IN	ST. POO	REGIST	ER	CONSID	DERATION	REMAR	RKS
	ry	ISIDE 8	W.	NUM	7.00	0/	272	Dalage	Chamlat	- I7			0	100	O OF	DIAWI		;. \$6,000 3,\$42,300	_	
OSURE A	()	E S REAR	w	273	768 15	8/3 6/14 11/2	136	Beless. Cleltand,	Milton R	. & E	dna		-	C 347	219	\$13.7	5 Mtg	. \$6.000		-
TANCE FROM		USE OF LAND		428	10	11/21	175	Cleland.	Edna					C 518	347	Cert	L8			N.
TER OF CITY		INDUSTRIAL		443	58	2/1/	78	Godsill, Conrad, E	James H.	& Jud	lith B.		01	543	3 173	\$120.1	4 Mts	3,\$42,300	(\$52	90
LINE		COMMERCIAL		588	55	1/15/	/97	Conrad, E	. Craig &	Susa	n H.		Q	116	6 45	9 1753	.32		(384,	100
LINE		RESIDENTIAL FARM	1						5 7		-			-	-	1		**		-
NK HGHY.		WOOD	-																	-
RCHES		SHORE FRONT																		
ER		CHARACTER																		-
ER 1948		ABOVE ST.	1											18.	+					- 0
		BELOW ST.																		
CTRICITY		LEDGE																		_
PAVED '		GRAVEL	-													-	-	-	-	_
IMPROVED UNIMPROVED		CLAY	-		-	-	-							-	-	-			-	-
ACCEPTED		CULTIVATED	1									- 10								_
UNACCEPTED		SEMI "	-						-						-					
WALK	1	PASTURE																		
IGHTING		SCRUB																		
. CONN. 8/8L	1	Pd 9/90												1 -						
		LAND	COMPU	ATION	IS				AMOUNT		REN	ITAL INFORM	ATION			* :	GE	ENERAL INFORM	MOITAN	
204 sq.	FT.	@ / #			ACRES	@		1	5,900	YEAR	FULL RENTAL	PER CENT	ADJUSTE	D SYE	AR AVER	ASKING	PRICE			
SQ.		@ #			ACRES			CORNER	20,20		FULL RENTAL VALUE	PER CENT VACANCY	ADJUSTE	11	COME		OFFERED			_
NTAGE E	EPTI	AREA	DEF	TH F	ACTOR	L	MIT	INFLUENCE				7.				BOOK V	ALUE			
		1															APPRAIS	ED VALUE		
													4			WHEN		BY W	HOM	
		-	-	_		-		-					_	_		SALES	DOWN	F DISTRICT STATIC		_
			-	-	_	-						77		_			NG PERM			-
	7									-						DATE			TOUNT	_
													_	_		-				H -
			_	_		-							-	_	_				_	-
	-		-		-	-		-												
		LOT DIAGRAM										ESSMENT				-		100		
/ м	ÇĄ.	LOT DIAGRAM	-			+				19 4		ESSMENT		19 67	19 6	9 19	81	19 1	9	19
-	· A	uines!	1			SE	LAND			19 4				19 67	19 6	9 19	81	19 1	9	19
of M	°A:		1			BASE	LAND BUILD	INGS		19 🔰				19 6 7	19 6	9 19	81	19 1	9	19
10	u	gags	24.			BASE	LAND BUILD	INGS		19 4				19 6 2	19 6	9 19	81	19 1	9	19
10	v e	Ainess 9093	1848			BASE				19 🔰				19 67	19 6	9 19	81	19 1	9	19
10	v e	Ainess 9093	2 70	d			TOTAL	REAL ESTATE	DECREASE	19 🚽				19 6 7	19 🐔	9 19	81	19 1	9	19
10	u	Ainess 9093	245 LEAS	d				REAL ESTATE	-DECREASE	19 🔰				19 6 7	19 &	9 19	81	19 1	9	19
10	01.60 01.73	9093 2005 6	200	d			TOTAL	REAL ESTATE	-DECREASE	19 💆				19 6 7	19	9 19	81	19 1	9	19
10	01.60 01.73	Ainess 9093	1603 W			BASE CHANGES VALUE	TOTAL LAND BUILD	REAL ESTATE INCREASE—	-DECREASE	19 🚽				19 6 2	19 6	9 19	81	19 1	9	19
No FIN	01.60 01.73	9093 2005 6	1603 x				TOTAL LAND BUILD	REAL ESTATE INCREASE— ING " PTIONS	-DECREASE	19 4				19 6 2	2 19 6	9 19	81	19 1	9	19
No. 1	29 FO.	9993 100 100 100 100 100 100 100 100 100 10	1603 W	lo-		CHANGES	TOTAL LAND BUILD EXEMI	REAL ESTATE INCREASE—	-DECREASE		3 19 47	19 50	19 6	5			`	19 1	9	19
No FIN	20 - 10 - 10 - 10 - 10 - 10 - 10 - 10 -	9093 2005 6	15 MANG	lo-		CHANGES	TOTAL LAND BUILD EXEMI NET C	REAL ESTATE INCREASE— ING " PTIONS CHANGE	-DECREASE	19 4	3 19 47	19 50	19 61	590	¥ 5	200 2	Lass	19 1		19
S. Livingsto	10 to	9993 100 100 100 100 100 100 100 100 100 10	1 405 W	lo-		CHANGES	TOTAL LAND BUILD EXEMI NET C	REAL ESTATE INCREASE— ING " PTIONS	-DECREASE "A House	130	3 19 47 0 1300 0 3800	19 50	19 6	5	¥ 5	200 4	1250	19 1		19
hiv noston	20 - 10 - 10 - 10 - 10 - 10 - 10 - 10 -	9993 100 100 100 100 100 100 100 100 100 10	455 Koon	d		CHANGES	TOTAL LAND BUILD EXEMI NET C	REAL ESTATE INCREASE— ING " PTIONS CHANGE	-DECREASE "	130	3 19 47	19 50	19 61	590	¥ 5	200 4	1250	19 1		19
hivingston	2. 4 % P. 1. 2. 4. 6. 6. 6. 6. 6. 6. 6. 6. 6. 6. 6. 6. 6.	9993 100 100 100 100 100 100 100 100 100 10	455 Koon	d			TOTAL LAND BUILD EXEMI NET C	REAL ESTATE INCREASE— ING " PTIONS CHANGE	DECREASE "A House	130	3 19 47 0 1300 0 3800	825 3800	1008	590	¥ 5	200 4	Lass	19 1		19
hivingston	125.42 1.04.60	9993 100 100 100 100 100 100 100 100 100 10	455 Koon	d		CHANGES	TOTAL LAND BUILD EXEMI NET C LAND BUILD	REAL ESTATE INCREASE— ING " PTIONS CHANGE	DECREASE "	130	3 19 47 04 13aa 04 13aa 05 200	825 3700 200	1008	590	¥ 5	300 2	1250	19 1		19

3. Assessor Photos

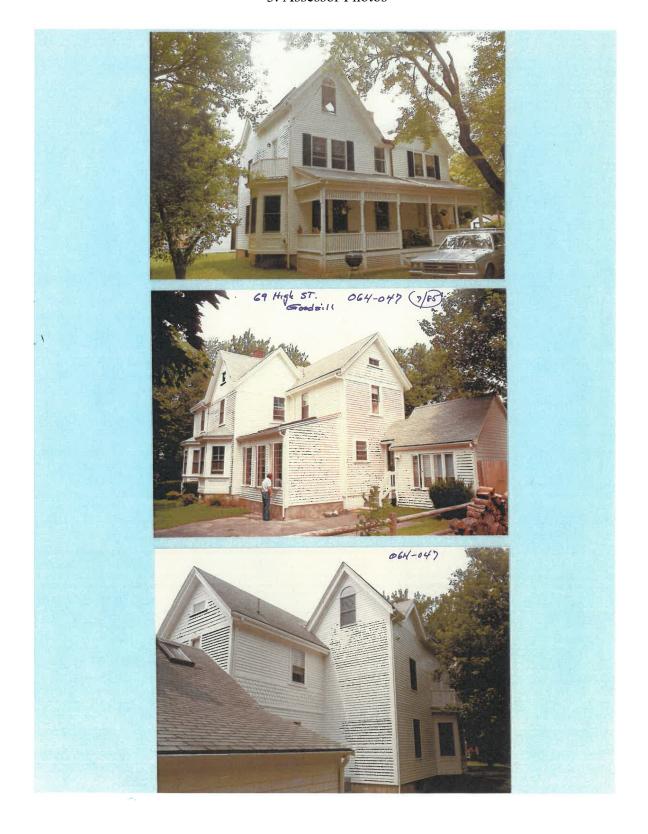


EXHIBIT B Building Permits

1. 1983





NEEDHAM

Application for Permit to Alter, Repair or Add

(SEPARATE APPLICATION REQUIRED FOR EVERY BUILDING)

	Needham, Mass. Permit No	Oct 11 19.03
TO THE INSPECTOR OF BUILDINGS:		
	OF EXISTING BUILDING	
1. Location of Building	o build according to the fo	ollowing specifications:
2. PRESENT OWNER Jim Godill	Address (S ~	Zoning District
1. Location of Building	no'e Vamile	2.7V.F.
4. For what purpose built?		
5. It a dwelling, occupied by how many far	nilies?	
o. Size of Building, Area Front	Right	Tafa D
2. New Work		
Sills		
Sills	Snon Ø'	s - :
Ceiling Joists: Size 4K6	Span 8	Spacing
Rafters: Size 286	Span	Spacing // OC
Sub Floor	Sub Sheathing	opacing
13. Size of extension: Area	ength	Height in feet
13. Size of extension: Area	roof Apphault Shugh M	aterial of roofing
15. Class of Construction		dation
16. Proposed occupancy use		
18. Full estimated value of all new work \$.	€0 000	oning By-Law)
20. Contractor Afichael Le	614 810 5	28
	Adail and a	- in ()
5 Eitchen and existing	Dorch remove	cristing Drank us.
and from it can found	inside old porch	1/2" x 12 heater
for support on	wall being gu	emails of
Applicant will insert all pertinent inforn		
tail, including but not limited to the fo	llowing: Location, Sizes, Ma	iterials Design (with computation
when required), Type of Roof, previous	and proposed occupancy or	use.
NOTE: Building plans including floor fra plans or improper plans will not be accept		submitted in duplicate. (reversed
Plot Plans are required whenever the wor	k consists of an addition.	
In addition to the foregoing statements	this construction shall be n	erformed under the building and
Zoning By-Laws of the Town of Needhar setts. It shall not be lawful to start const Inspector. Superstructure shall not be st perly posted on the premises as required Occupancy Permit when the building is a	n and the applicable laws of ruction before the foundatic arted until the Building Peri by law. NOTE: The Buildin	the Commonwealth of Massachu- on permit is issued by the Building mit Card has been issued and pro-
THE ABOVE ANSWERS ARE TR	LUE AND CORRECT	AND THIS APPLICATION
IS SIGNED UNDER THE PENAL		
	-	1 1 1/2/1/
	Signature of Owner or authorized agent)	/ A 74 74 74 74 74 74 74 74 74 74 74 74 74
\$1000 BOND		
ST. OCC. PERMIT	Address	
SURVEY RECORD	Telephone No	

TOWN OF



NEEDHAM

Application for Permit to Alter, Repair or Add (SEPARATE APPLICATION REQUIRED FOR EVERY BUILDING)


	TOR EVERY BUILDING)
	Needham, Mass
TO THE	Permit No
TO THE INSPECTOR OF BUILDINGS:	a.L.
D.W	
The undersigned hereby applies for a permit to build 1. Location of Building CA HIA New 2. PRESENT OWNER COMMENTS.	STING BUILDINGS
1 Location of party applies for a permit to build	according to the following specifications: Com. O. 194 Zoning District
2 PD Don't of Building (Q4 #14 D) ST Near	mm 0 10110wing specifications:
2. PRESENT OWNER JUNEST JUNES GOOGLE	Col II alo Zoning District
3. How is the Building occupied? Dirace And	ress v. 1 Third D. J. Med Drim
4. For what purpose huilt? Store for the	ress 69 High St Alectron 5 V Onner Cocyoled
5. If a dwelling occupied by 1	ell 1139
6. Size of Building: Area	Aight Left Rear
7. Height of Building in C	Right
8 Existing read No.	of Stories Rear
9 Material Construction (13000)T	of Stories
10 Final of toundation wallCement	of Layers
10. Existing floor construction 5/ab	Inickness 10
wan construction WOOM	
WOLK	
Girts	
Sills are Vanne	
Floor Joists: Size	
Poftered Span	Spacing Spacing
Sub El-	Spacing
13 C: C Sub Si	Spacing Spacing Spacing Width
13. Size of extension: Area	0
14. No. of stories2	More 5
14. No. of stories	Material of Family
16. Proposed occupancy use Haitional tomily	IVIDA 30000
17. Is any part of Lot in Flood Plain District? 18. Full estimated value of all new work \$ 60,000	J. J. Jane
18. Full estimated value of all new work \$ 60.00	(See Zoning By-Law)
	, ,
19. Plans drawn by Dan (750)	0 , 00
19. Plans drawn by Dan Grob 120. Contractor	1
20. Contractor DUD Grob LICED	×# 0.39 8 46
Brief description of work to be performed.	×# 0.39 8 46)
Brief description of work to be performed.	×# 0.39 8 46)
Brief description of work to be performed.	×# 0.39 8 46
Brief description of work to be performed.	×# 0.39 8 46)
Brief description of work to be performed: Adding Master Dedroom+Bath + att	full bosement, living, room
Brief description of work to be performed: Adding	full bosement, living, room
Brief description of work to be performed: Adding Master Degroom+Dath t adding Applicant will insert all pertinent information called tail, including but not limited to the following but not limited	full beginsent, living, room guestroom defor above, describing the proposed work in de-
Brief description of work to be performed: Adding Master Deartoom + Oath t adding Applicant will insert all pertinent information called tail, including but not limited to the following: Le when required), Type of Roof, previous and propos	full beenent living, room C guestroom d for above, describing the proposed work in de- postorion, Sizes, Materials Design (with computation
Applicant will insert all pertinent information calle tail, including but not limited to the following: Lower Building but not limited to the following: Lower Building plans including floor framing and a NOTE: Building plans including floor framing and a	full beenent living, room C guestroom d for above, describing the proposed work in de- postorion, Sizes, Materials Design (with computation
Applicant will insert all pertinent information calle tail, including but not limited to the following: Lower Building but not limited to the following: Lower Building plans including floor framing and a NOTE: Building plans including floor framing and a	full beenent living, room C guestroom d for above, describing the proposed work in de- postorion, Sizes, Materials Design (with computation
Applicant will insert all pertinent information called tail, including but not limited to the following: Lower Brown to be performed: Applicant will insert all pertinent information called tail, including but not limited to the following: Lower when required), Type of Roof, previous and propos NOTE: Building plans including floor framing and e plans or improper plans will not be accepted).	full booment, living, room guestroot d for above, describing the proposed work in de- pocation. Sizes, Materials Design (with computation ed occupancy or use. levations must be submitted in duplicate. (reversed
Applicant will insert all pertinent information called tail, including but not limited to the following: Lewhon required), Type of Roof, previous and propose NOTE: Building plans including floor framing and e plans or improper plans will not be accepted). Plot Plans are required whenever the work consists of the plans are required whenever the plans are req	full boenent, living, room guestroom d for above, describing the proposed work in de- cation, Sizes, Materials Design (with computation ed occupancy or use. levations must be submitted in duplicate. (reversed
Applicant will insert all pertinent information callet tail, including but not limited to the following: Lewis Brief Bulling but not limited to the following: Lewis mercuired), Type of Roof, previous and propose NOTE: Building plans including floor framing and e plans or improper plans will not be accepted). Plot Plans are required whenever the work consists of the foregoing statements this constitution.	Twill booment, hving, coon of for above, describing the proposed work in de- cation, Sizes, Materials Design (with computation ed occupancy or use. levations must be submitted in duplicate. (reversed
Applicant will insert all pertinent information called tail, including but not limited to the following: Lewhon required), Type of Roof, previous and propose NOTE: Building plans including floor framing and e plans or improper plans will not be accepted). Plot Plans are required whenever the work consists of the following By-Laws of the Town of Needbarn and the	full boetent living, coon and for above, describing the proposed work in de- cocation, Sizes, Materials Design (with computation ed occupancy or use. Ilevations must be submitted in duplicate. (reversed of an addition. uction shall be performed under the building and
Applicant will insert all pertinent information called tail, including but not limited to the following: Lewhon required), Type of Roof, previous and propose NOTE: Building plans including floor framing and e plans or improper plans will not be accepted). Plot Plans are required whenever the work consists of the Town of Needham and the setts. It shall not be largely to conservations and the setts. It shall not be largely to conservations.	full beenent living, room C. guestroom defor above, describing the proposed work in deceation. Sizes, Materials Design (with computation ed occupancy or use. levations must be submitted in duplicate. (reversed of an addition. uction shall be performed under the building and applicable laws of the Commonwealth of Massachu-
Applicant will insert all pertinent information callet tail, including but not limited to the following: Lower Building but not limited to the following: Lower Building plans including floor framing and e plans or improper plans will not be accepted). Plot Plans are required whenever the work consists of the addition to the foregoing statements this construction between the setts. It shall not be lawful to start construction between the start of the the start o	Twill bonement, living, coan d for above, describing the proposed work in de- cation. Sizes, Materials Design (with computation ed occupancy or use. levations must be submitted in duplicate. (reversed of an addition. uction shall be performed under the building and applicable laws of the Commonwealth of Massachu- ore the foundation permit is issued by the Building
Applicant will insert all pertinent information calle tail, including but not limited to the following: Lewis Bright Plans or improper plans will not be accepted). Plot Plans are required whenever the work consists of the following but not be accepted. Plot Plans are required whenever the work consists of the following but not be accepted. In addition to the foregoing statements this construction before the following by Laws of the Town of Needham and the assetts. It shall not be lawful to start construction before the foregoing statements and the assetts. It shall not be lawful to start construction before preprint posted on the premises as required by laws. Moreover, when the premises as required by laws. Moreover, and the premises are required by laws. Moreover, and the premise are required by laws. Moreover, and the premises are required by laws. Moreover, and t	Twill booment, living, coon of for above, describing the proposed work in de- cocation, Sizes, Materials Design (with computation ed occupancy or use. levations must be submitted in duplicate. (reversed of an addition. uction shall be performed under the building and applicable laws of the Commonwealth of Massachu- ore the foundation permit is issued by the Building the Building Permit Card has been issued and pro-
Applicant will insert all pertinent information called tail, including but not limited to the following: Lewhon required), Type of Roof, previous and propose NOTE: Building plans including floor framing and e plans or improper plans will not be accepted). Plot Plans are required whenever the work consists of the Town of Needham and the setts. It shall not be largely to conservations and the setts. It shall not be largely to conservations.	Twill booment, living, coon of for above, describing the proposed work in de- cocation, Sizes, Materials Design (with computation ed occupancy or use. levations must be submitted in duplicate. (reversed of an addition. uction shall be performed under the building and applicable laws of the Commonwealth of Massachu- ore the foundation permit is issued by the Building the Building Permit Card has been issued and pro-
Applicant will insert all pertinent information callet tail, including but not limited to the following: Lewhon required), Type of Roof, previous and propos NOTE: Building plans including floor framing and e plans or improper plans will not be accepted). Plot Plans are required whenever the work consists of the Town of Needham and the assetts. It shall not be lawful to start construction before setts. It shall not be lawful to start construction before posted on the premises as required by law. Not Occupancy Permit when the building is approved af	d for above, describing the proposed work in de- cation. Sizes, Materials Design (with computation ed occupancy or use. levations must be submitted in duplicate. (reversed of an addition. uction shall be performed under the building and applicable laws of the Commonwealth of Massachuore the foundation permit is issued by the Building the Building Permit Card has been issued and pro- DTE: The Building Permit will become the Use and the completion.
Applicant will insert all pertinent information called tail, including but not limited to the following: Lewhen required), Type of Roof, previous and propose NOTE: Building plans including floor framing and e plans or improper plans will not be accepted). Plot Plans are required whenever the work consists of In addition to the foregoing statements this construction graphs. It shall not be lawful to start construction before setts. It shall not be lawful to start construction before setts. It shall not be setted until perly posted on the premises as required by law. No Occupancy Permit when the building is approved aff	d for above, describing the proposed work in decation. Sizes, Materials Design (with computation ed occupancy or use. levations must be submitted in duplicate. (reversed of an addition. suction shall be performed under the building and applicable laws of the Commonwealth of Massachuore the foundation permit is issued by the Building the Building Permit Card has been issued and proporte: The Building Permit will become the Use and ter completion.
Applicant will insert all pertinent information calle tail, including but not limited to the following: Lewis Bright Plans or improper plans will not be accepted). Plot Plans are required whenever the work consists of the following but not be accepted. Plot Plans are required whenever the work consists of the following but not be accepted. In addition to the foregoing statements this construction before the following by Laws of the Town of Needham and the assetts. It shall not be lawful to start construction before the foregoing statements and the assetts. It shall not be lawful to start construction before preprint posted on the premises as required by laws. Moreover, when the premises as required by laws. Moreover, and the premises are required by laws. Moreover, and the premise are required by laws. Moreover, and the premises are required by laws. Moreover, and t	d for above, describing the proposed work in decation. Sizes, Materials Design (with computation ed occupancy or use. levations must be submitted in duplicate. (reversed of an addition. suction shall be performed under the building and applicable laws of the Commonwealth of Massachuore the foundation permit is issued by the Building the Building Permit Card has been issued and proporte: The Building Permit will become the Use and ter completion.
Applicant will insert all pertinent information called tail, including but not limited to the following: Lewhen required), Type of Roof, previous and propose NOTE: Building plans including floor framing and e plans or improper plans will not be accepted). Plot Plans are required whenever the work consists of In addition to the foregoing statements this construction grounds. It is shall not be lawful to start construction befunspector. Superstructure shall not be started until perly posted on the premises as required by law. NO Occupancy Permit when the building is approved affirm the ABOVE ANSWERS ARE TRUE ANI IS SIGNED UNDER THE PENALTIES OF	full beenent, living, coan def for above, describing the proposed work in de- pocation, Sizes, Materials Design (with computation ed occupancy or use. levations must be submitted in duplicate. (reversed of an addition. uction shall be performed under the building and applicable laws of the Commonwealth of Massachu- ore the foundation permit is issued by the Building the Building Permit Card has been issued and pro- otte: The Building Permit will become the Use and ter completion. D CORRECT AND THIS APPLICATION FPERJURY.
Applicant will insert all pertinent information called tail, including but not limited to the following: Lewhen required), Type of Roof, previous and propose NOTE: Building plans including floor framing and e plans or improper plans will not be accepted). Plot Plans are required whenever the work consists of In addition to the foregoing statements this construction By-Laws of the Town of Needham and the setts. It shall not be lawful to start construction be Inspector. Superstructure shall not be started until perly posted on the premises as required by law. No Occupancy Permit when the building is approved aff THE ABOVE ANSWERS ARE TRUE ANI IS SIGNED UNDER THE PENALTIES OF	full beneath lying, coon guestion of Julian Coon guestion of the proposed work in de- cocation. Sizes, Materials Design (with computation ed occupancy or use. levations must be submitted in duplicate. (reversed of an addition. uction shall be performed under the building and applicable laws of the Commonwealth of Massachu- ore the foundation permit is issued by the Building the Building Permit card has been issued and pro- other. The Building Permit will become the Use and ter completion. D CORRECT AND THIS APPLICATION F PERJURY. If owner was the proposed work in de- processing the proce
Applicant will insert all pertinent information called tail, including but not limited to the following: Lewhen required), Type of Roof, previous and propose NOTE: Building plans including floor framing and e plans or improper plans will not be accepted). Plot Plans are required whenever the work consists of In addition to the foregoing statements this construction by Laws of the Town of Needham and the setts. It shall not be lawful to start construction befunspector. Superstructure shall not be started until perly posted on the premises as required by law. No Occupancy Permit when the building is approved aff THE ABOVE ANSWERS ARE TRUE ANI IS SIGNED UNDER THE PENALTIES OF REQUIRED	Juli Content (1997), Coch County (1997), Coch Coch County (1997), Coch Coch Coch Coch Coch Coch Coch Coch
Applicant will insert all pertinent information called tail, including but not limited to the following: Lewhen required), Type of Roof, previous and propose NOTE: Building plans including floor framing and e plans or improper plans will not be accepted). Plot Plans are required whenever the work consists of lining and a required whenever the work consists of lining By-Laws of the Town of Needham and the setts. It shall not be lawful to start construction between the setts. Superstructure shall not be started until perly posted on the premises as required by law. No Occupancy Permit when the building is approved afformation of the premises and the setting of the started until perly posted on the premises as required by law. No Occupancy Permit when the building is approved afformation of the premise of the prem	Juli Content (1997), Coch County (1997), Coch Coch County (1997), Coch Coch Coch Coch Coch Coch Coch Coch
Applicant will insert all pertinent information called tail, including but not limited to the following: Lewhen required), Type of Roof, previous and propose NOTE: Building plans including floor framing and e plans or improper plans will not be accepted). Plot Plans are required whenever the work consists of lining and a required whenever the work consists of lining By-Laws of the Town of Needham and the setts. It shall not be lawful to start construction between the setts. Superstructure shall not be started until perly posted on the premises as required by law. No Occupancy Permit when the building is approved afformation of the premises and the setting of the started until perly posted on the premises as required by law. No Occupancy Permit when the building is approved afformation of the premise of the prem	July Dement, July 19, rocks Tull Dement, July 19, rocks The great of a bove, describing the proposed work in description. The deformation of the proposed work in description of the computation ed occupancy or use. The proposed work in description of the proposed work in description of the proposed work in description of the submitted in duplicate. (reversed of an addition. The proposed work in description of the prop
Applicant will insert all pertinent information called tail, including but not limited to the following: Lewhen required), Type of Roof, previous and propose NOTE: Building plans including floor framing and e plans or improper plans will not be accepted). Plot Plans are required whenever the work consists of the Town of Needham and the setts. It shall not be lawful to start construction before inspector. Superstructure shall not be started until perly posted on the premises as required by law. No Occupancy Permit when the building is approved aff THE ABOVE ANSWERS ARE TRUE ANI IS SIGNED UNDER THE PENALTIES OF REQUIRED Signature of or authorism.	July Dement, July 19, rocks Tull Dement, July 19, rocks The great of a bove, describing the proposed work in description. The deformation of the proposed work in description of the computation ed occupancy or use. The proposed work in description of the proposed work in description of the proposed work in description of the submitted in duplicate. (reversed of an addition. The proposed work in description of the prop
Applicant will insert all pertinent information called tail, including but not limited to the following: Lewhen required), Type of Roof, previous and propose NOTE: Building plans including floor framing and e plans or improper plans will not be accepted). Plot Plans are required whenever the work consists of lining and a required whenever the work consists of lining By-Laws of the Town of Needham and the setts. It shall not be lawful to start construction beto linspector. Superstructure shall not be started until perly posted on the premises as required by law. No Occupancy Permit when the building is approved aff THE ABOVE ANSWERS ARE TRUE ANI IS SIGNED UNDER THE PENALTIES OF REQUIRED FURNISHED Signature of or authority and the setting of the premise of the premise of the penalties of the started until perly posted on the premises as required by law. No Occupancy Permit when the building is approved aff THE ABOVE ANSWERS ARE TRUE ANI IS SIGNED UNDER THE PENALTIES OF Address Signature of the premise of the premise of the premise of the penalties of the premise of the penalties of the premise of t	July Dement, July G, Coch C. July Dement, July G, Coch Coch G, Coch Coch G, Coch G, Coch G, Coch Coch G, C
Applicant will insert all pertinent information called tail, including but not limited to the following: Lewhen required), Type of Roof, previous and propose NOTE: Building plans including floor framing and explans or improper plans will not be accepted). Plot Plans are required whenever the work consists of In addition to the foregoing statements this construction because it is shall not be lawful to start construction because it is shall not be lawful to start construction because it is shall not be premises as required by law. Not occupancy Permit when the building is approved and THE ABOVE ANSWERS ARE TRUE AND IS SIGNED UNDER THE PENALTIES OF REQUIRED FURNISHED REQUIRED Signature of or authorized and the started until perly posted on the premises as required by law. Not occupancy Permit when the building is approved and THE ABOVE ANSWERS ARE TRUE AND IS SIGNED UNDER THE PENALTIES OF Signature of or authorized and the started until perly posted on the premises as Telephone Is also such as a such	July Dement, July 19, rocks Tull Dement, July 19, rocks The great of a bove, describing the proposed work in description. The deformation of the proposed work in description of the computation ed occupancy or use. The proposed work in description of the proposed work in description of the proposed work in description of the submitted in duplicate. (reversed of an addition. The proposed work in description of the prop

EXHIBIT C Assessor's Photo 14 Burnside Road



Assesor's office photo of 14 Burnside Rd. Photo taken in 1949 (confirmed by Chip Davis). Existing garage is clearly visible and in current location

EXHIBIT D Google Image Photo 2011

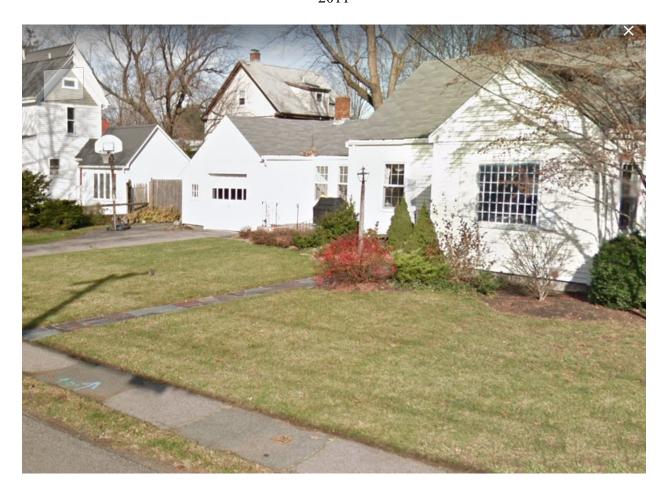



TOWN OF NEEDHAM, MASSACHUSETTS PUBLIC WORKS DEPARTMENT 500 Dedham Avenue, Needham, MA 02492 Telephone (781) 455-7550 FAX (781) 449-9023

November 7, 2022

Needham Zoning Board of Appeals Needham Public Safety Administration Building Needham, MA 02492

RE:

Case Review-Special Permit 69 High Street- Special Permit

Dear Members of the Board,

The Department of Public Works has completed its review of the above referenced Special Permit to allow the proposed 2 story addition to the existing single-family home for an AHU.

The documents submitted for review are as follows:

- Application for Special Permit dated 10/22/22;
- Existing Condition Plot Plan and Proposed Plot Plan prepared by Cheney Engineering dated October, 6th 2022 and October 20th, 2022
- Town of Needham Plot Plan Dated May 2nd 1984
- Architectural plans prepared by CME Architects Inc. dated October 17th 2022 consisting of 4-sheets.
- Town of Needham Property Record Card with Photos

Our comments and recommendations are as follows:

• In accordance with the Town of Needham Stormwater Bylaw, the proposed new structure requires a minimum combined volumetric capacity of 1 inch over the entire impervious area of the addition to be recharged. The plans should be revised, prior to receiving a building permit, showing the calculations that the infiltration system is sized to contain a minimum of 1-inch of the total impervious area of the addition for infiltration.

If you have any questions regarding the above, please contact our office at 781-455-7538.

Truly yours,

Thomas A Ryder Town Engineer

Daphne Collins

From: Tara Gurge

Sent: Tuesday, November 8, 2022 10:30 AM

To: Daphne Collins

Subject: RE: 69 High Street - ZBA Administrative Review - Due November 8, 2022

Daphne -

The Public Health Division conducted our Zoning Board review for the property located at #69 High Street. PLEASE NOTE: The property record card does not confirm that this property is on municipal sewer, and no sewer lines were noted on the proposed plot plan. If this property is serviced by the towns municipal sewer system, please see our comments noted below:

- Prior to demolition, the owner must apply for this Demolition review online, via our online permit application system. See direct link to this permit review application
 - https://needhamma.viewpointcloud.com/categories/1073/record-types/1006508. This form will need to be completed along with the submittal of the required supplemental report documents for our review and approval (as noted on the form.) https://needhamma.viewpointcloud.com/categories/1073/record-types/1006508. This form will need to be completed along with the submittal of the required supplemental report documents for our review and approval (as noted on the form.) PLEASE NOTE: Pest control reports, along with the asbestos sampling reports, etc., must be uploaded to our online system for review, prior to the issuance of a Demolition permit by the Building Department.
- On-going pest control must be conducted during demolition of the structure AND on-going pest control must be conducted throughout construction.

Please let us know if you have any follow-up questions or if you need any additional information from us on those requirements.

Thanks.

TARA E. GURGE, R.S., C.E.H.T., M.S. (she/her/hers)

ASSISTANT PUBLIC HEALTH DIRECTOR

Needham Public Health Division

Health and Human Services Department

178 Rosemary Street

Needham, MA 02494

Ph- (781) 455-7940; Ext. 211/Fax- (781) 455-7922

Mobile- (781) 883-0127

Email - tgurge@needhamma.gov

Web-www.needhamma.gov/health



please consider the environment before printing this email

STATEMENT OF CONFIDENTIALITY

This e-mail, including any attached files, may contain confidential and privileged information for the sole use of the intended recipient(s). Any review, use, distribution or disclosure by others is strictly prohibited. If you are not the intended recipient (or authorized to receive information for the recipient), please contact the sender by reply e-mail and delete all copies of this message. Thank you.



November 2, 2022

Mr. Jon Schneider, Chairman and Members Zoning Board of Appeals Public Services Administration Building 500 Dedham Avenue Needham, MA 02492

Dear Mr. Schneider and Members of the Zoning Board of Appeals:

At its meeting of November 1, 2022, the Planning Board reviewed the applications to be heard by the Board of Appeals on November 17, 2022, and made the following recommendations:

1. 12 Clarke Road—Nick Landry, applicant, applied to the Board of Appeals for a Special Permit under Sections 6.1.2, and any other applicable Sections of the By-Law to allow one additional garage space on the lot. This request is associated with the new construction of a four-bay garage with parking and fitness on the first floor, and storage on the second floor. The property is located at 12 Clarke Road, Needham, MA in the Single Residence A (SR-A) District.

The Planning Board makes NO COMMENT.

2. 69 High Street – Public notice is hereby given that Eric Carr, owner, applied to the Board of Appeals for a Special Permit under Sections 1.4.6, 3.2.1 and 3.15, and any other applicable Sections of the By-Law to allow the addition of an Accessory Dwelling Unit (ADU) to a pre-existing non-conforming structure. The property is located at 69 High Street, Needham, MA in the Single Residence B (SR-B) District.

The Planning Board wishes to ask the ZBA to consult with the Building Commissioner to ensure the proposal is in compliance with the ingress and egress provisions of the Massachusetts State Building Code applicable to dwelling units.

NEEDHAM PLANNING BOARD

Lee Newman

Lee Newman
Director of Planning and Community Development



Town of Needham Building Department 500 Dedham Ave. Needham, MA 02492

Tel.781-455-7550 x 308

November 9, 2022

Town of Needham / Zoning Board of Appeals 500 Dedham Ave. Needham, MA, 02492

Re: Application review for the November 2022 Hearing

Dear Board Members.

I have reviewed the applications for the November 2022 hearing and have the following comments.

12 Clarke Road

Applicant is seeking a Special Permit under section **6.1.2** to add a fourth garage space for the construction of a new freestanding garage. The existing garage is pre-existing non-conforming because it was constructed within 10' of another accessory structure. To bring that building into compliance the shed and new garage will be attached, eliminating a new Zoning violation. The new structure will meet all the dimensional requirements for an accessory structure in the SRA District, I have no issue with the Special Permit.

69 High Street

The applicant is seeking a Special Permit to construct an ADU unit that will be accessory to the Single-Family Dwelling. The proposed construction of the ADU appears to meet all the requirements of the Zoning By-Law. The applicant is also seeking a Special Permit under section **1.4.6.** alter or extend a lawful pre-existing non-conforming structure, one of the additions is 9.4' from the lot line where 10' is required to issue the permit by-right. The existing structure in this location is 5.2' from the lot line, therefore the second story addition proposed will also be 5.2' from the lot-line when constructed. All other setbacks will be compliant for a Structure constructed before 1986.

Any questions please contact my office.

David A Roche Building Commissioner Town of Needham