NEEDHAM, MA 02492

TOWN OF NEEDHAM

MASSACHUSETTS 2023 FEB -7 PM 12: 53



PLANNING BOARD

500 Dedham Avenue Needham, MA 02492 781-455-7550

| APPLICATION FOR SITE PLAN REVIEW |
|--|
| Project Determination: (circle one) Major Project Minor Project |
| This application must be completed, signed, and submitted with the filing fee by the applicant or his representative in accordance with the Planning Board's Rules as adopted under its jurisdiction as a Special Permit Granting Authority. Section 7.4 of the By-Laws. |
| Location of Property Name of Applicant Applicant's Address Phone Number 990 Great Plain Avenue SAI RESTAURANT, INC d/b/a Masala Art 990 Great Plain Avenue 617-230-2100 |
| Applicant is: Owner Tenant X Agent/Attorney Purchaser |
| Property Owner's Name: GREAT REALTY TRUST (SORABH KAPOOR – TRUSTEE/MANAGER) Property Owner's Address Telephone Number GREAT REALTY TRUST (SORABH KAPOOR – TRUSTEE/MANAGER) 992 GREAT PLAIN AVENUE 617-803-6702 |
| Characteristics of Property: Lot Area <u>8326 sq ft</u> Map <u>#47</u> Parcel # <u>064</u> Present Use: <u>RESTAURANT</u> Zoning District: <u>Center Business District</u> |
| Description of Project for Site Plan Review under Section 7.4 of the Zoning By-Law: |
| REQUESTING AN AMENDMENT TO ADD 44 OUTDOOR SEATS ON EXISTING PARKING SPACES RESIDING ON LOT. |
| Signature of Applicant (or representative) VINOD KAPOOR (President, Sai Restaurant Inc.) |
| Address if not applicantTelephone # 617-230-2100 |
| Owner's permission if other than applicant Sorath Kapoot (Trustee/Manager, Great Realty Trust) |
| Received by Planning Board Parties of Interest Notified of Public Hearing Decision Required by Decision Sent Decis |
| Granted Denied Fee Paid Fee Waived Withdrawn NOTE: Reports on Minor Projects must be issues within 35 days of filing date. |





TOWN of NEEDHAM MASSACHUSETTS APPLICATION FOR OUTDOOR SEATING UNDER SECTION 6.9 OF THE ZONING BY-LAW

| LOCATION: |
|--|
| Property Address: 990 GREAT PLAIN AVE, NEEDHAM, MA 02492 |
| Name of Establishment: HASALA AKT |
| APPLICANT: |
| |
| Name (must be business owner, manager, or lessee): VINDD KAPOOR, OWNER - MASALA ART |
| Address: 990 GREAT PLAIN AVENUE |
| NEEDHAM, MA 02492 |
| Telephone Number: (617) 230- 2100 |
| Email Address: vinor kapor 1 e gmail - com |
| Do you own or rent property? |
| PROPERTY OWNER: |
| Complete this section if applicant is not the property owner |
| Name (must be owner): GREAT REALTY TRUST |
| Address: 992 GREAT PLAIN AVE |
| NEEDHAM , MA 02492 |
| Telephone Number: (617) 230 - 2100 |
| Email Address: vivod kapor 18 smail.com |
| |
| APPLICATION REQUEST: |
| Are you requesting to have outdoor dining on PRIVATE parking spaces? Yes No |
| If yes, how many private parking spaces? 5 |
| Are you requesting to have outdoor dining on PUBLIC parking spaces (on-street or in a public parking lot)? Yes No |
| If yes, how many public parking spaces do you intend to use in each category? Note: there is a maximum of 3 parking spaces allowed per applicant. |
| # on-street public parking spots. Please note, required concrete barriers will take up 1 parking spot and should be added to the total number of spots you are applying to |
| use# of off-street public parking spots (in a public parking lot) |
| Are any of the spaces you are requesting to use designated for handicap parking? |

| SEATING: FACILITIES/EQUIPMENT: |
|---|
| Total number of seats approved under existing Special Permit |
| Number of restrooms provided 3 |
| Total number of seats proposed outside 44 Size of Grease Trap 500 Vbs |
| Number of chairs 44 Air Curtains (if opening is off kitchen) NIA |
| Number of tables Screens (if opening is off kitchen)NIA |
| Outdoor Seating Area dimensions <u>36 x 30 '</u> Type of Barrier or Enclosure to Define Seating Area |
| (mandatory if alcohol is proposed to be served): |
| _ Jersey Barrieus |
| |
| |
| DATES AND HOURS OF OPERATION The standard and division research in the Town of Needland in April 1. Newspaper 20. The |
| The standard outdoor dining season in the Town of Needham is April 1 - November 30. The Town will consider applications that extend beyond that timeframe on an individual basis. |
| 10wn wii consider apprications that extend beyond that time frame on an individual basis. |
| Are you requesting to serve food & beverage outdoors earlier than April 1 or later than |
| November 30? Yes no |
| If yes, what are your proposed opening and closing dates? |
| April 1 to Oct. 30 |
| What days of the week and hours do you plan to serve food & beverage outdoors? |
| Every day (Monday through Surday) |
| BRIEF DESCRIPTION OF: |
| Seating Arrangement, Type of Furniture, Type of Barrier or Enclosure to Define Seating Area |
| (mandatory if alcohol is proposed to be served), Ingress/Egress from the Inside to the Outside, |
| Location of Outdoor Exit Area in the case of an emergency, Written Description of Colors and |
| Materials Used |
| The sidewalk access will have Jersey barriers. The sides will be |
| enclosed with planters. Ingress / Egress is indicated an attach plant drawing we will have metal Tubles & Chairs. |
| we will have metal lades I chairs. |
| |
| |
| |

PLAN REQUIREMENTS

Submit a Plan of the Outside Seating Area, showing precise dimensions and locations of:

- (1) Seating arrangement, including the arrangement of the furniture
- (2) Enclosure of dining area (this is required if service of alcohol is proposed)
- (3) Location of ingress/egress from inside to outside
- (4) Location of outside emergency exit(s)
- (5) Separation distances to building, curbing, sidewalks, streets, trees, planters, rubbish containers, equipment, and any other obstacles in pedestrian walkway or access aisles Said Plan must be certified by a Registered Architect or Engineer with certifications that the restaurant with the outdoor seating complies with egress and access requirements, that the seating configuration complies with safety requirements, and that the restaurant has adequate restroom facilities for the number of seats. (If the total indoor and outdoor seating exceeds the number allowed for the existing restroom facilities, you may reduce the number of indoor seats being used, so that the total number of restaurant seats does not trigger additional restroom facilities.)
- (6) For parking spaces located on a parking lot (public or private), provide a site plan showing parking areas to be utilized for outdoor seating. Said plan can be an existing approved Site Plan, in which applicant delineates proposed seating location.

FURNITURE SPECIFICATIONS SHEET

A detailed specifications sheet illustrating the appearance, materials, colors, and size of selected outdoor seating furniture and equipment including chairs, benches, tables, umbrellas, fences, and other items. Photographs of furniture and equipment may be substituted for specification sheets as along as a sheet listing the dimensions of the furniture and equipment accompanies the photographs.

Are you proposing to have: (please check all that apply)?

- A tent or canopy? A permit from the Building Department may be required (link).
- Outdoor lighting? An electrical permit is required (link).

Outdoor Heating? A permit from the Fire Department is required (link).

PHOTOGRAPHS

Submit photographs of the proposed outdoor dining location (front and side views) if available.


| ALCOHOL SERVICE NO YES |
|---|
| If you are seeking permission to serve alcohol outside (i.e., to extend your existing license to a patio or other outdoor seating areas), you must get approval from the Select Board by filing an Alteration of Licensed Premises, which is available on the Alcoholic Beverages Control Commission (ABCC) website at https://www.mass.gov/how-to/amend-your-alcoholic-beverages-retail-license-alteration-of-premises-or-location-change-abcc. |
| Please select one. Expansion area must be either: 1. Contiguous to the licensee's premise with a clear view of the area from inside the |
| premises; or 2. The Licensee may commit to providing management personnel dedicated to the area. |
| |
| Outdoor seating licenses are issued for a term of one year, unless stated otherwise, and can be renewed annually. The annual application fee is \$25, which will be credited toward the annual licensing fee if the application is approved For outdoor dining approved on public property, there is an annual licensing fee for the sole use of public space for outdoor dining at the rate of \$250 per public parking space and \$100 for the use of the sidewalk. If an applicant is approved for the use of public parking space(s) and the |
| sidewalk, the \$100 sidewalk licensing fee will be waived. |
| CERTIFICATION I/we the undersigned certify that I am the owner of record of the named property or that the owner of record authorizes the proposed work and that the above information which I/we provided is correct. |
| I/we have read and fully understand the procedures as established by the Town of Needham and |
| further understand that failure to comply with said procedures may result in revocation of this permit. Signature of Applicant(s): Date: 12.29.22 |
| Date: Sai Restawant, Inc. Masala Art |
| THIS SECTION BELOW IS FOR OFFICIAL USE ONLY |
| Major Project Site Plan Review Special Permit (Planning Board) yesno |
| Zoning Board of Appeals Special Permit yes no Select Board Licensing Approval |
| |
| Certificate of Insurance covering outdoor area: Departmental Approval (Health Building Fire Police Public Works) |
| License Agreement (if seating is on sidewalk or other public property): Alteration of Licensed Premises (for alcohol service in outdoor area): |

Comments:









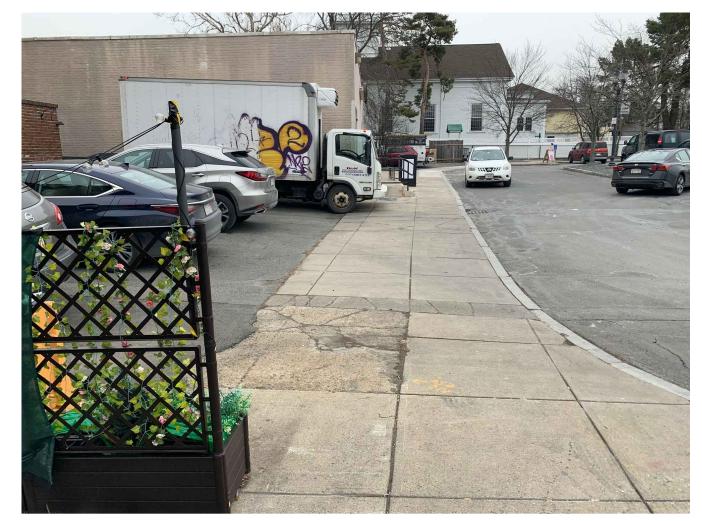



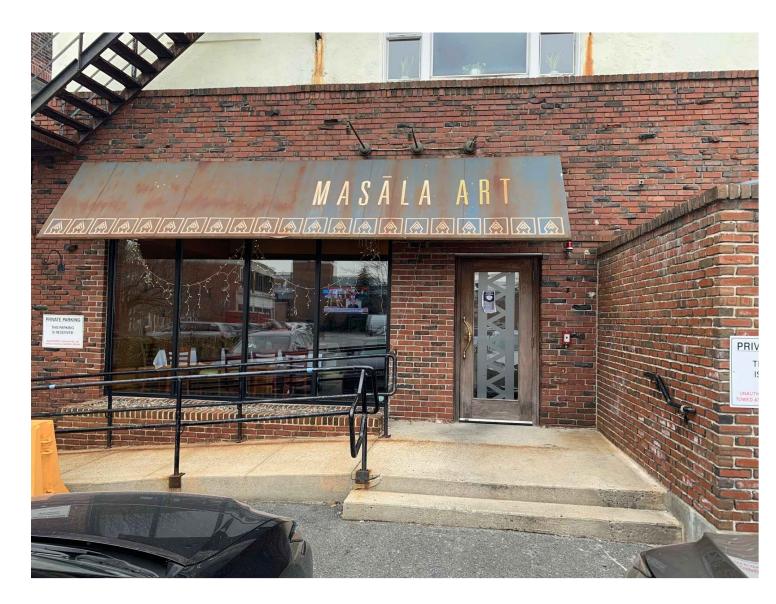



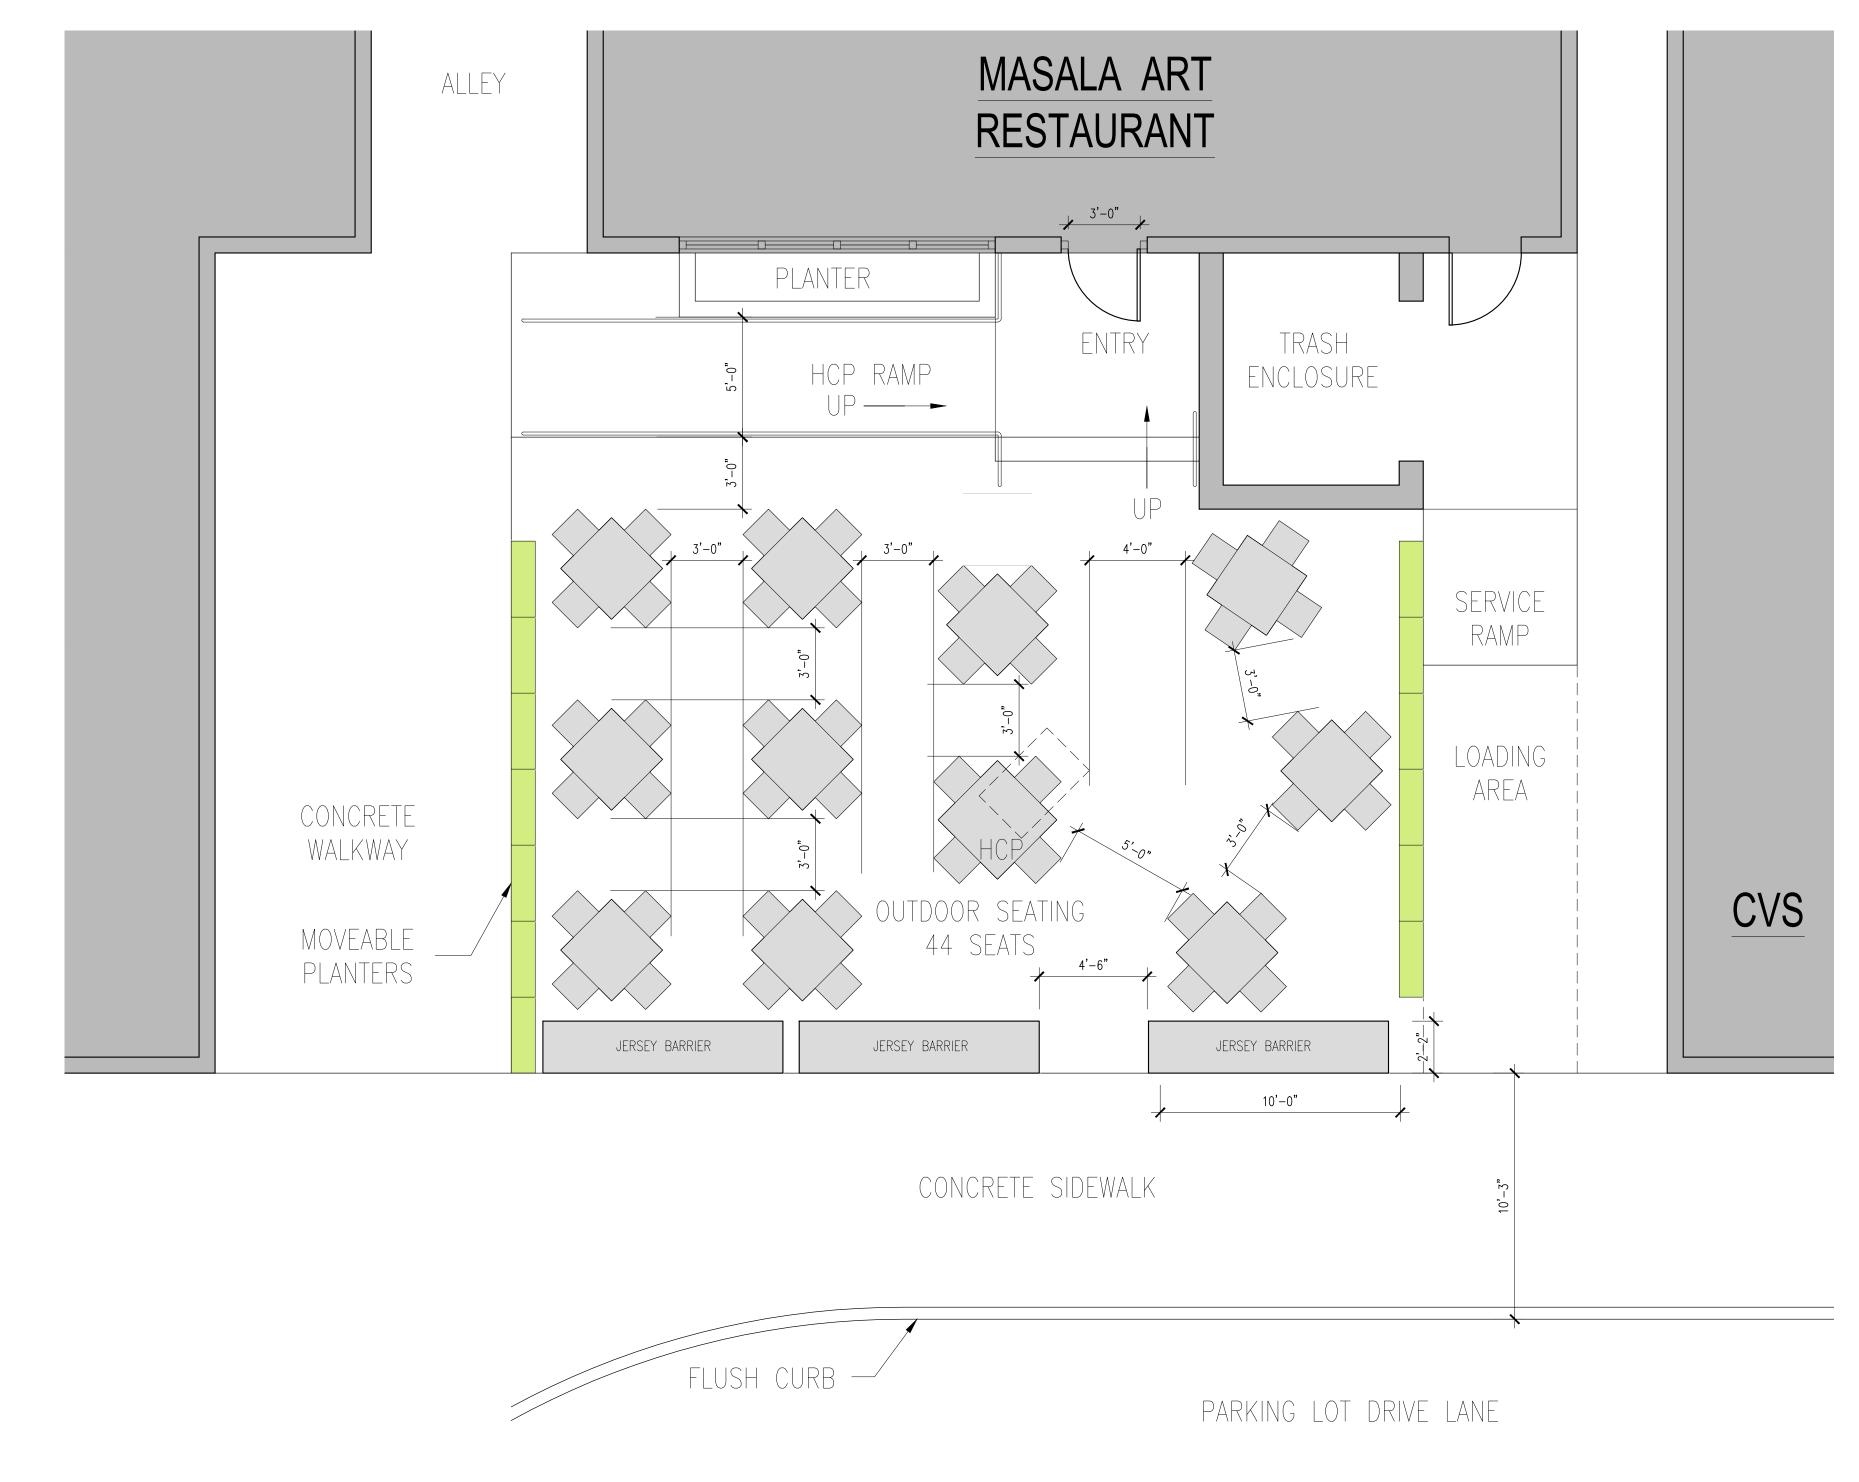

1 OUTDOOR SEATING PLAN
SCALE: 1/2"=1'-0"

FORM+PLACE
ARCHITECTURE + PLANNING + URBAN DESIGN

17 Lincoln Street, Suite 2A
Newton Highlands, MA 02461
(617) 795-1965

Special Permit Plan

Outdoor Seating

Masala Art

Special Permit Plan
90 Great Plain Avenue



| Project No: | 22003 |
|-------------|-------------|
| Drawn By: | JR |
| Checked By: | JR |
| Issue Date: | 13 Jan 2023 |

| Vo | Date | Description |
|----|------|-------------|
| | | |
| | | |
| | | |
| | | |
| | | |
| | | |
| | | |
| | | |
| | | |

Drawing Title:
SEATING PLAN

Drawing Number