
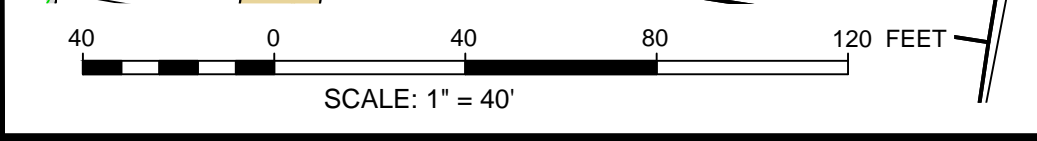


TRAILS GROUP INFORMATION  
 ADD BICYCLE ACCOMODATION ELEMENTS TO PLAN  
 CONTACT ALL UTILITY COMPANIES TO UPGRADE THEIR FACILITIES IN THE DOWNTOWN AREA.  
 UPGRADE DRAINAGE ADD MAIN DRAIN

 

**DRAFT**

NEEDHAM DOWNTOWN STREET SCENE 2012			Survey XXX
SCALE: 1"=40'			Draft TGS
DATE: APRIL 12, 2012			Check ALD
GREAT PLAIN AVENUE NEEDHAM, MA			Job. No. XXXXXX
Prepared for: ENGINEERING DEPARTMENT DEPARTMENT OF PUBLIC WORKS NEEDHAM, MA 02492			Sheet 1 of X
NEEDHAM DEPARTMENT OF PUBLIC WORKS ENGINEERING DIVISION			Dwg. No.
470 Dedham Avenue, Needham, MA 02492 (781) 455-7538			