


MAGNETIC NORTH OR ASSIGNED

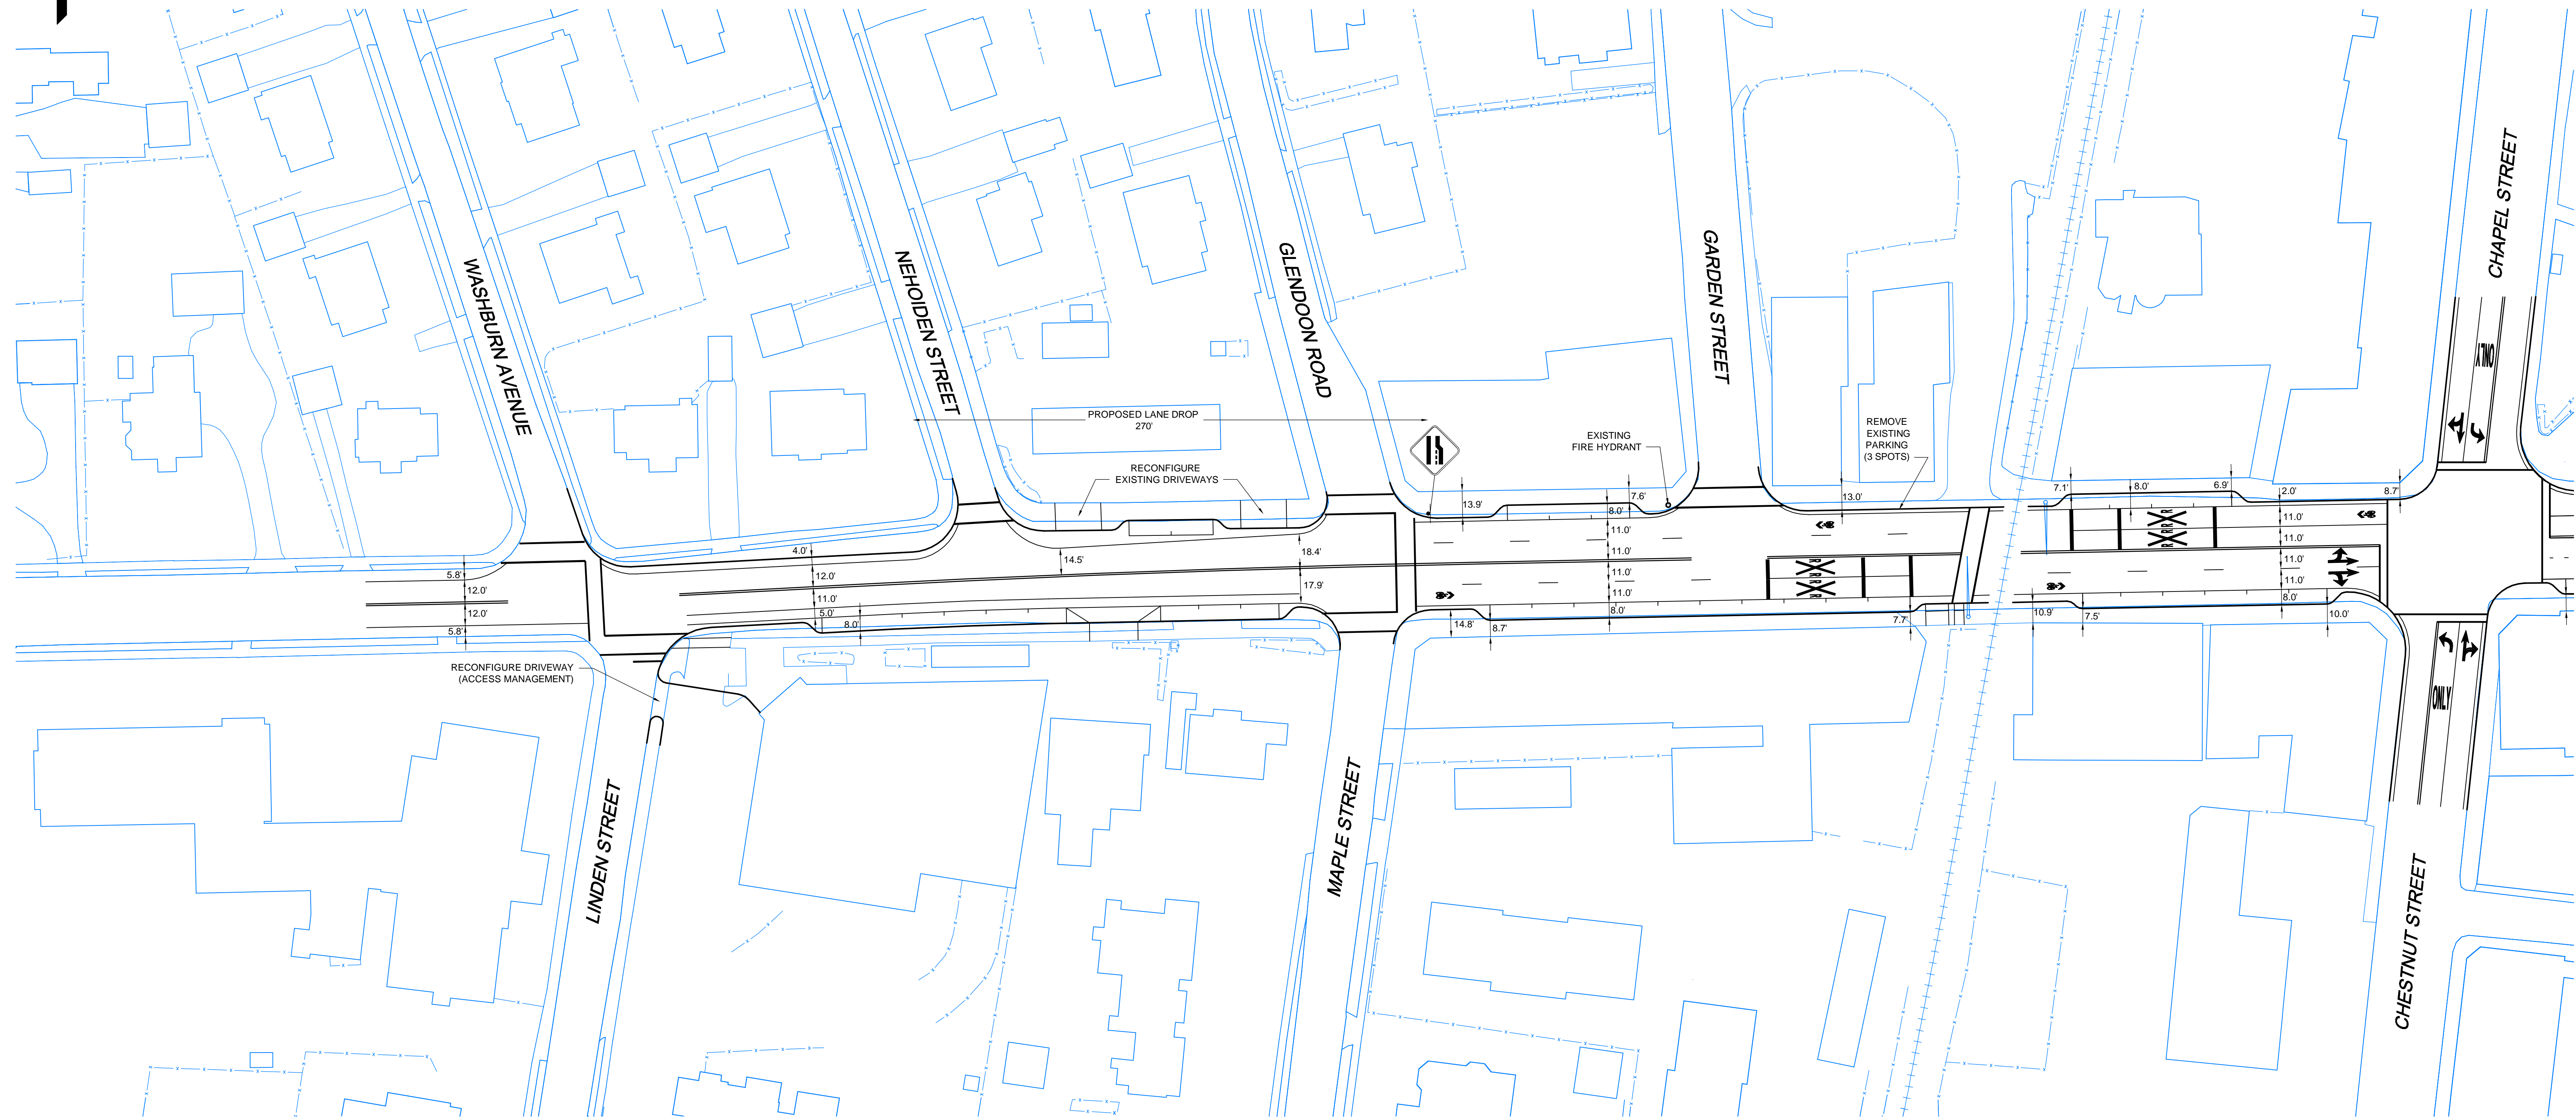

C:\4400s\4491 - Needham - Downtown Streetscape\Drawing Files\Concept-Alternative\Traffic Concepts-Alt_3A.dwg

NUMBER	DATE	MADE BY	CHECKED BY	DESCRIPTION
REVISIONS				

DRAWN BY:	
DESIGNED BY:	
CHECKED BY:	

--	--

BETA Group, Inc.
 Engineers-Planners-Landscape Architects-Scientists

315 Norwood Park South
 Norwood, MA 02062
 781.255.1982
 email: BETA@BETA-inc.com

SCALE:
GRAPHIC SCALE

(IN FEET)
 1 inch = 40 ft.

UNLESS OTHERWISE NOTED OR CHANGED BY REPRODUCTION



DOWNTOWN STREETScape PROJECT

**GREAT PLAIN AVENUE
 CONCEPTUAL LAYOUT**

Needham, Massachusetts


JOB	4491
PLOT DATE:	Jun. 25, 2013 11:33am
ISSUE DATE:	
SHEET	1 of 2

C:\4400s\4491 - Needham - Downtown Streetscape\Drawing Files\Concept-Alternative\Traffic Concepts-Alt_3A.dwg

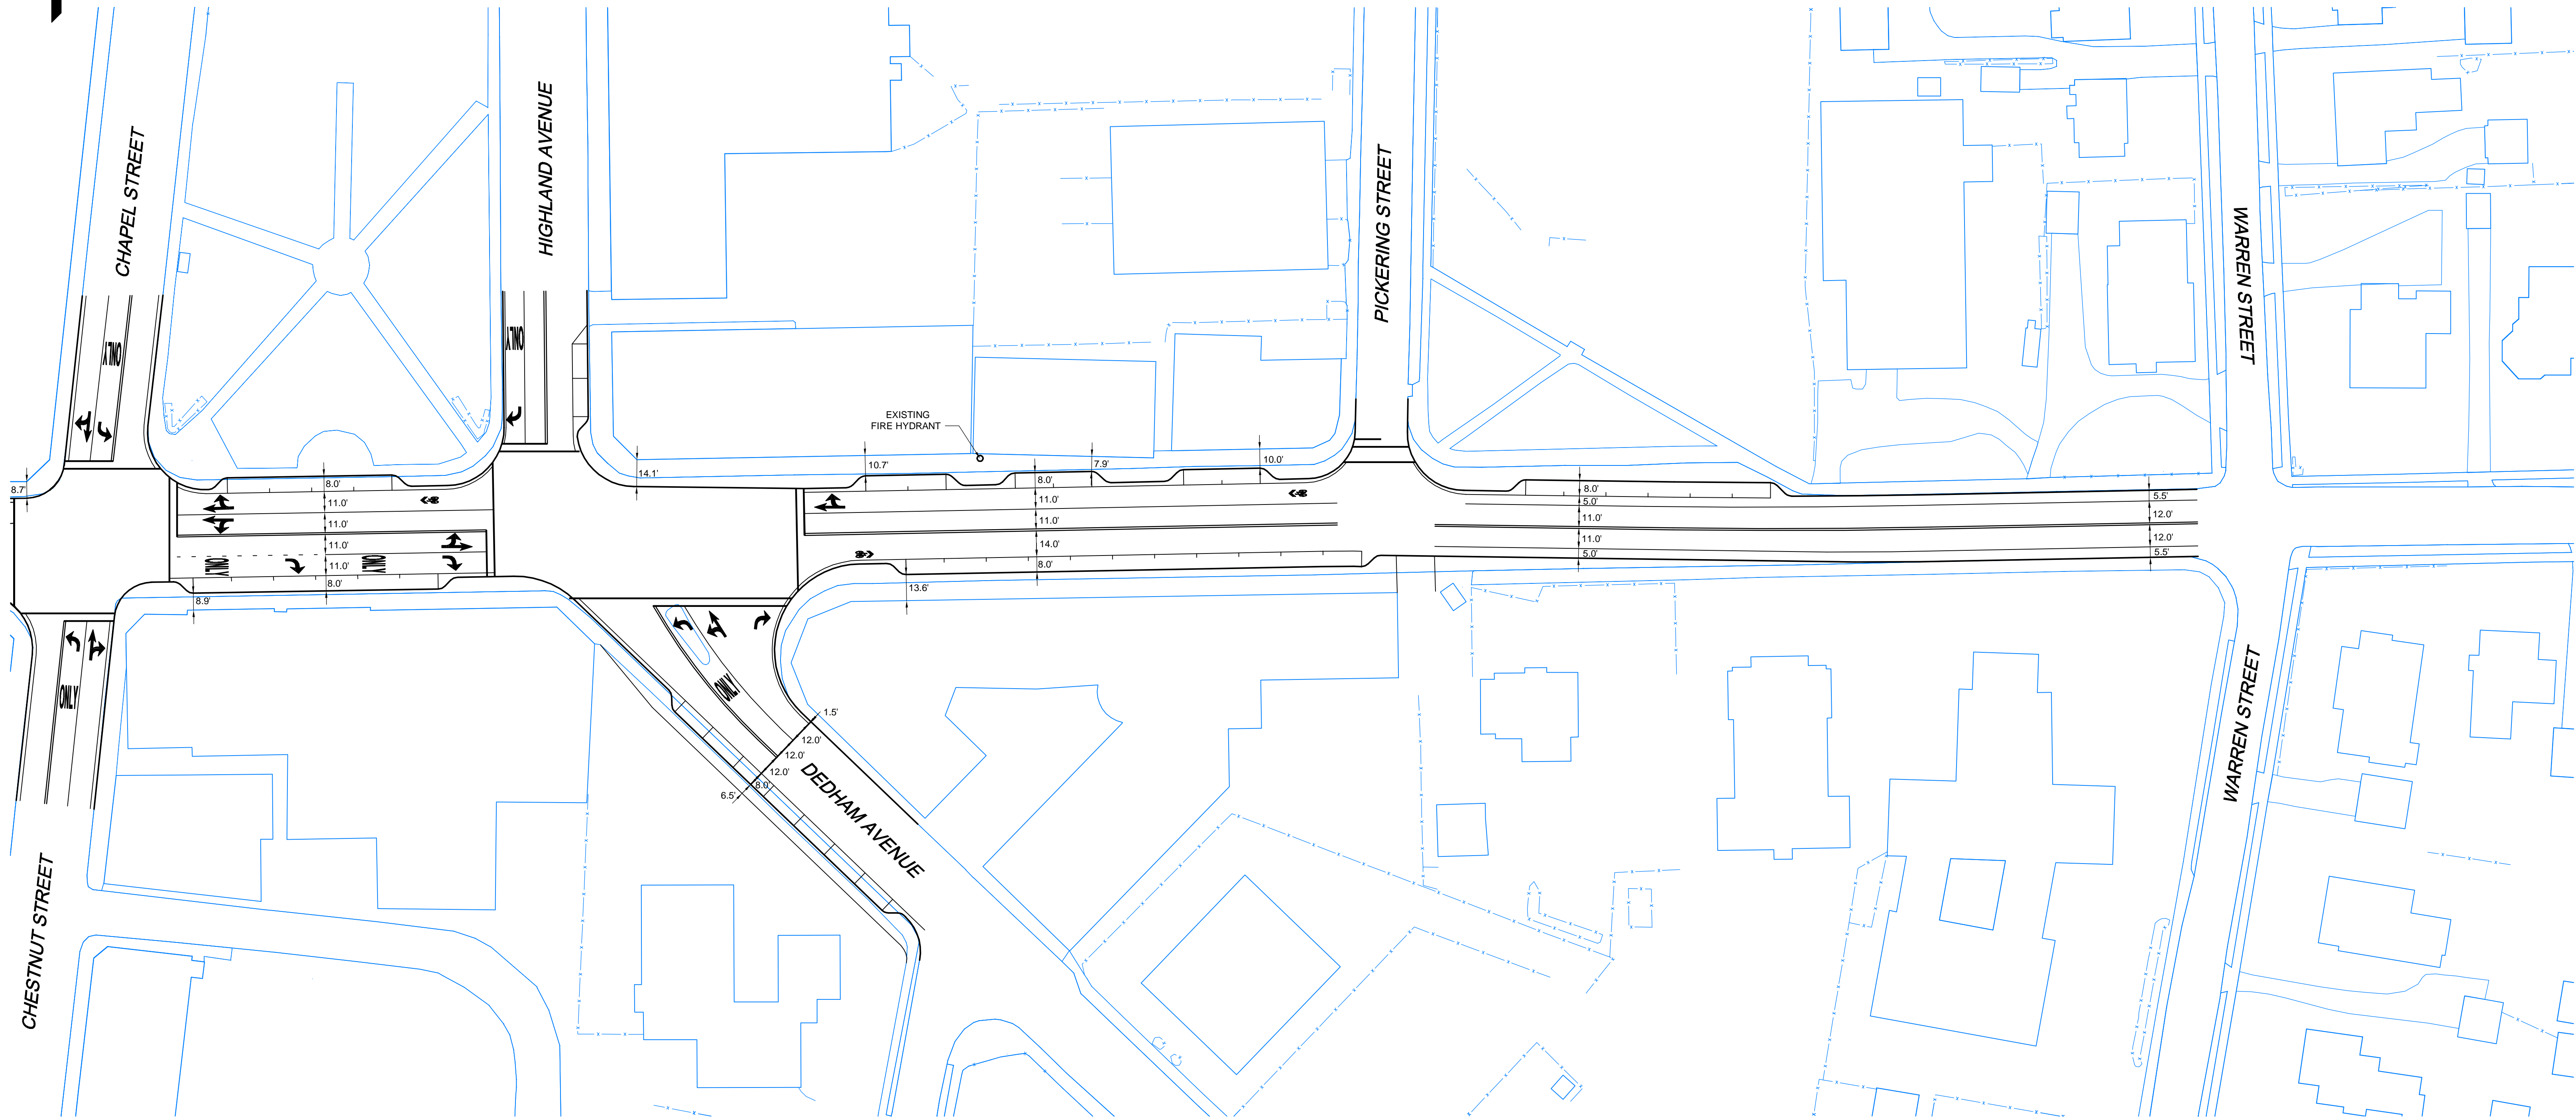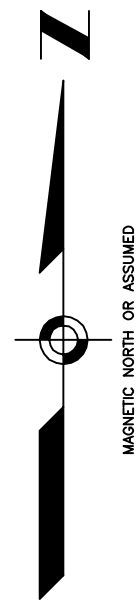


NUMBER	DATE	MADE BY	CHECKED BY	DESCRIPTION
REVISIONS				

DRAWN BY:	
DESIGNED BY:	
CHECKED BY:	

 

BETA Group, Inc.
 Engineers-Planners-Landscape Architects-Scientists

315 Norwood Park South
 Norwood, MA 02062
 781.255.1982
 email: BETA@BETA-inc.com

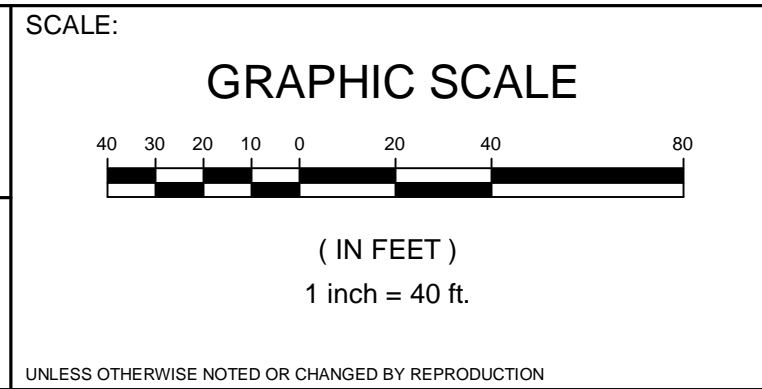

DOWNTOWN STREETScape PROJECT

**GREAT PLAIN AVENUE
 CONCEPTUAL LAYOUT**

Needham, Massachusetts

JOB	4491
PLOT DATE:	Jun. 25, 2013 11:29am
ISSUE DATE:	
SHEET	2 of 2