

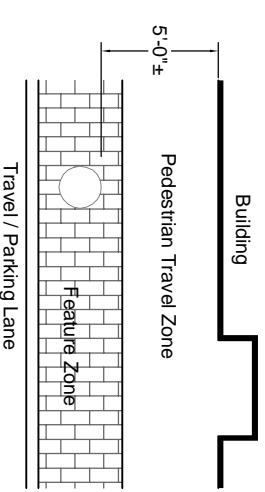
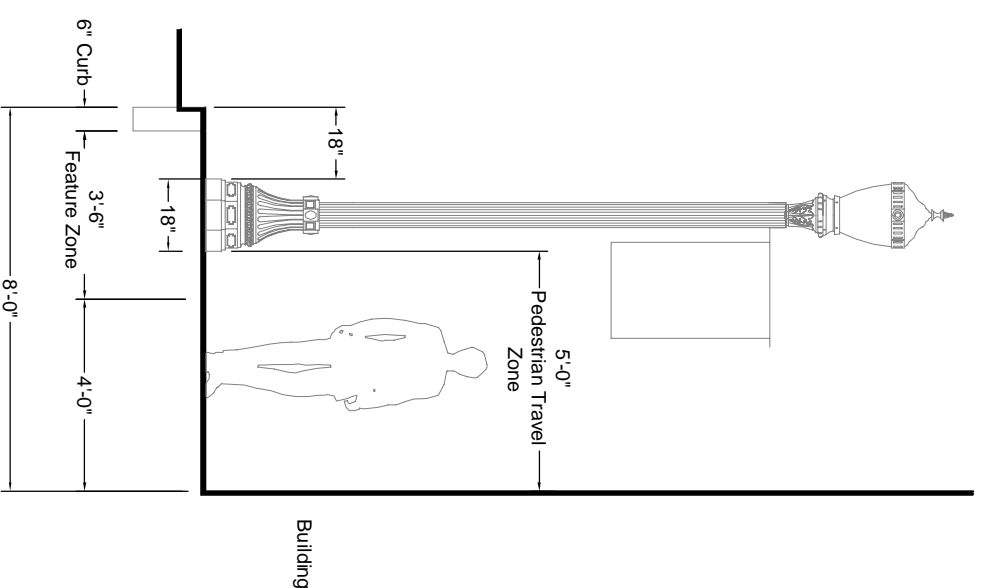



A 8 FOOT SIDEWALK

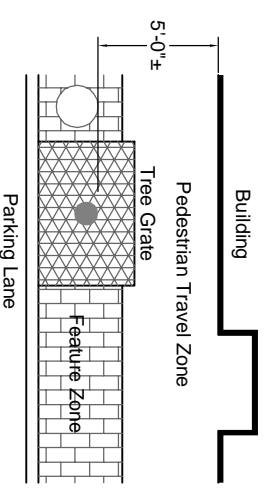


B 8 FOOT SIDEWALK

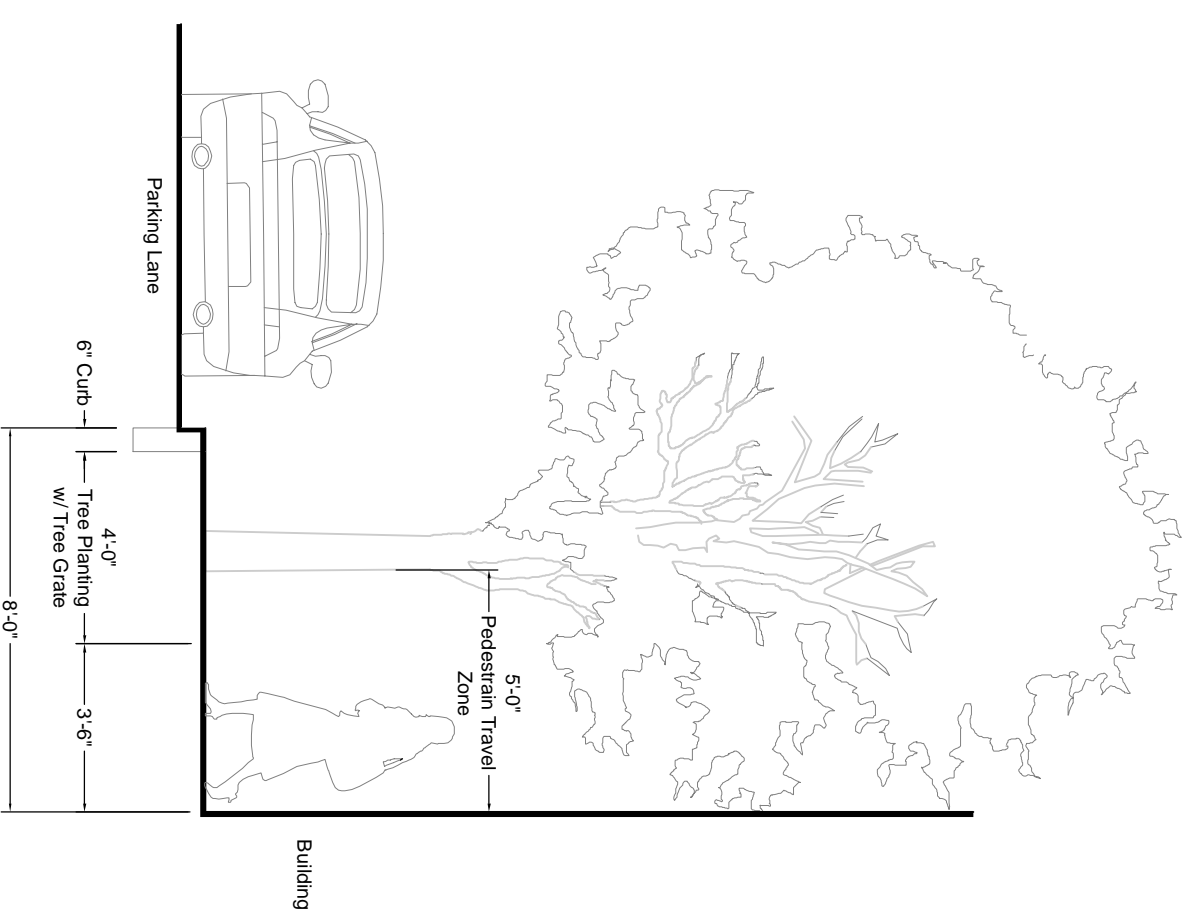

C 8 FOOT SIDEWALK

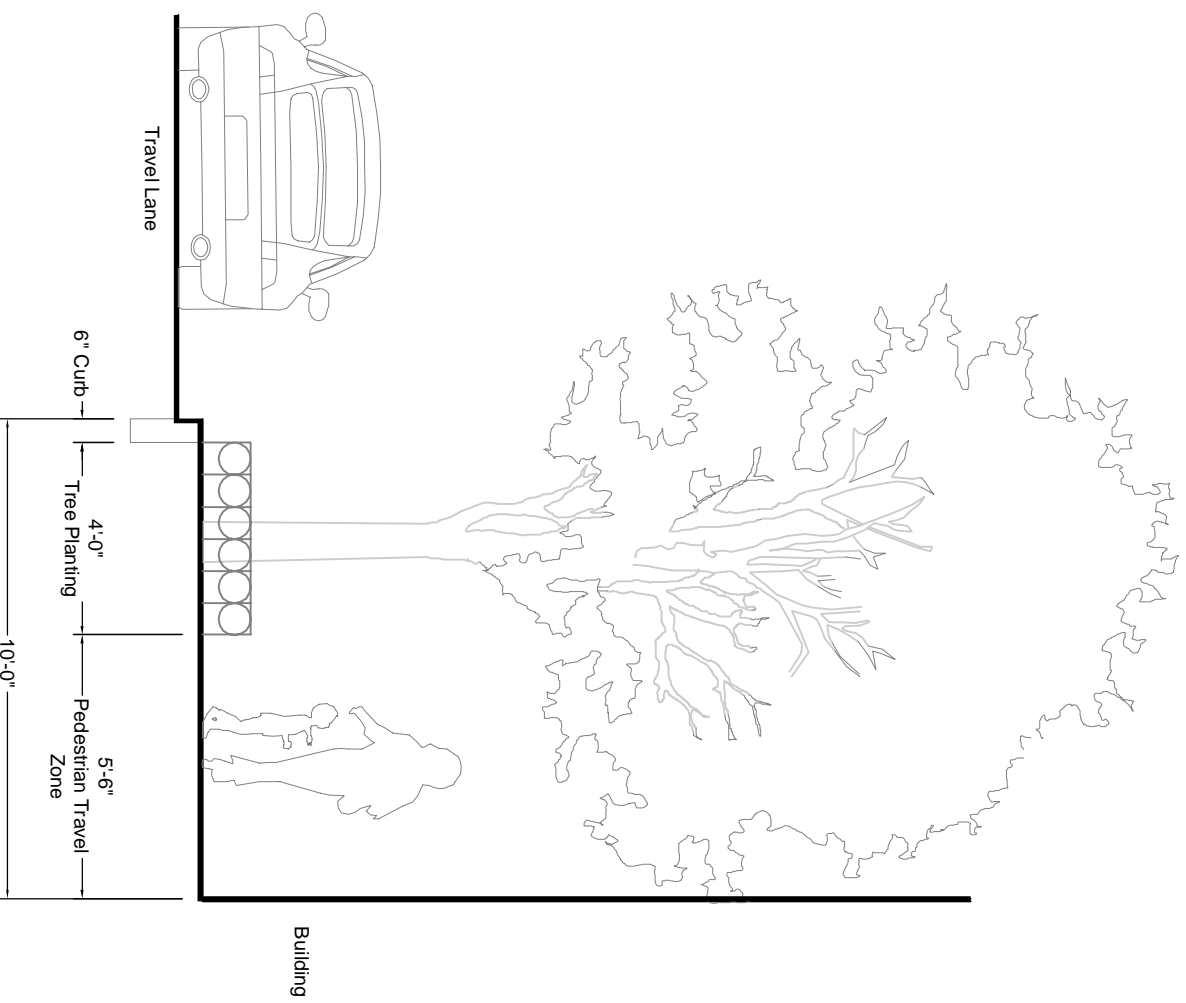


SECTION
SCALE: 1/4" = 1'-0"

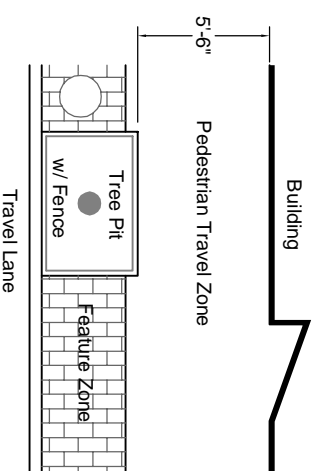


PLAN
SCALE: 1/8" = 1'-0"

D 10 FOOT SIDEWALK


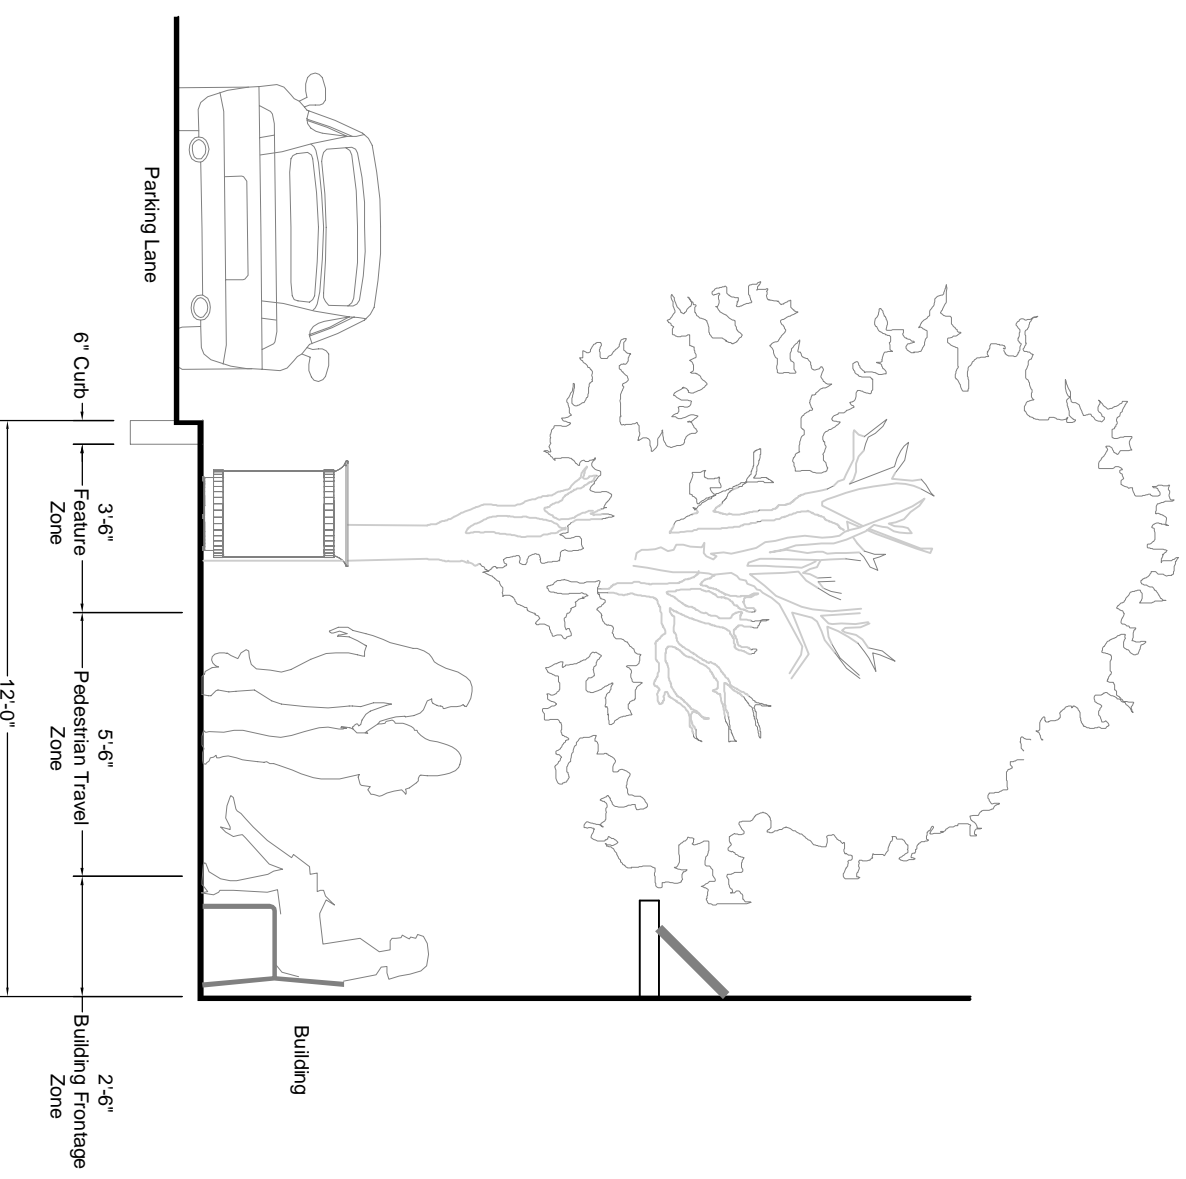


SECTION
SCALE: 1/4" = 1'-0"


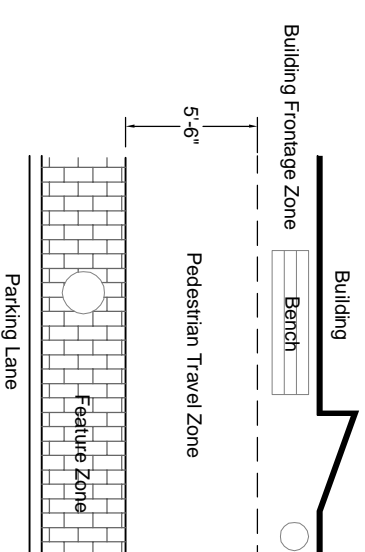


PLAN
SCALE: 1/8" = 1'-0"


E 12 FOOT SIDEWALK

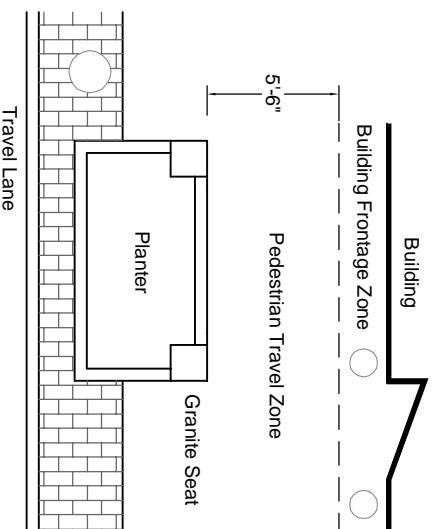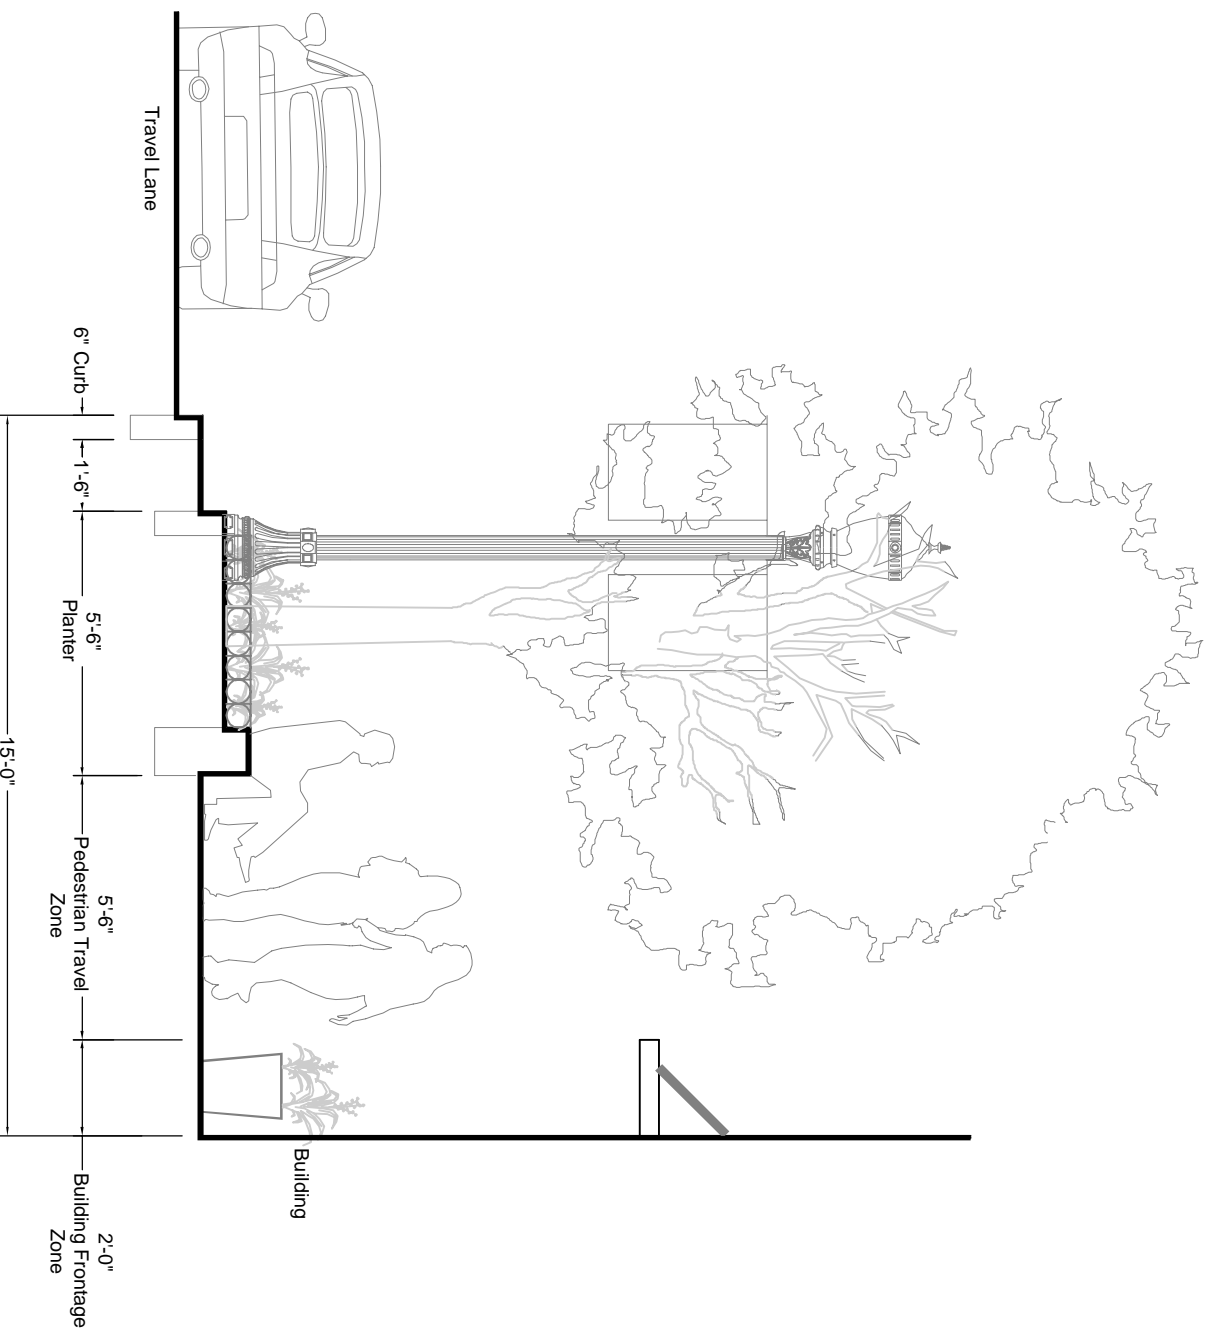

F 15 FOOT SIDEWALK

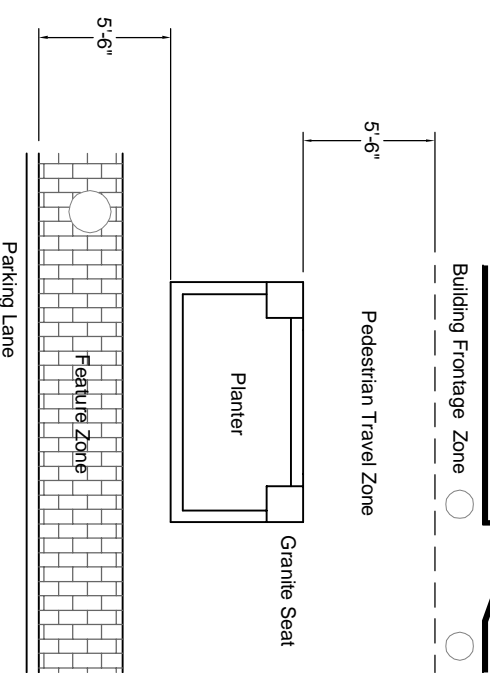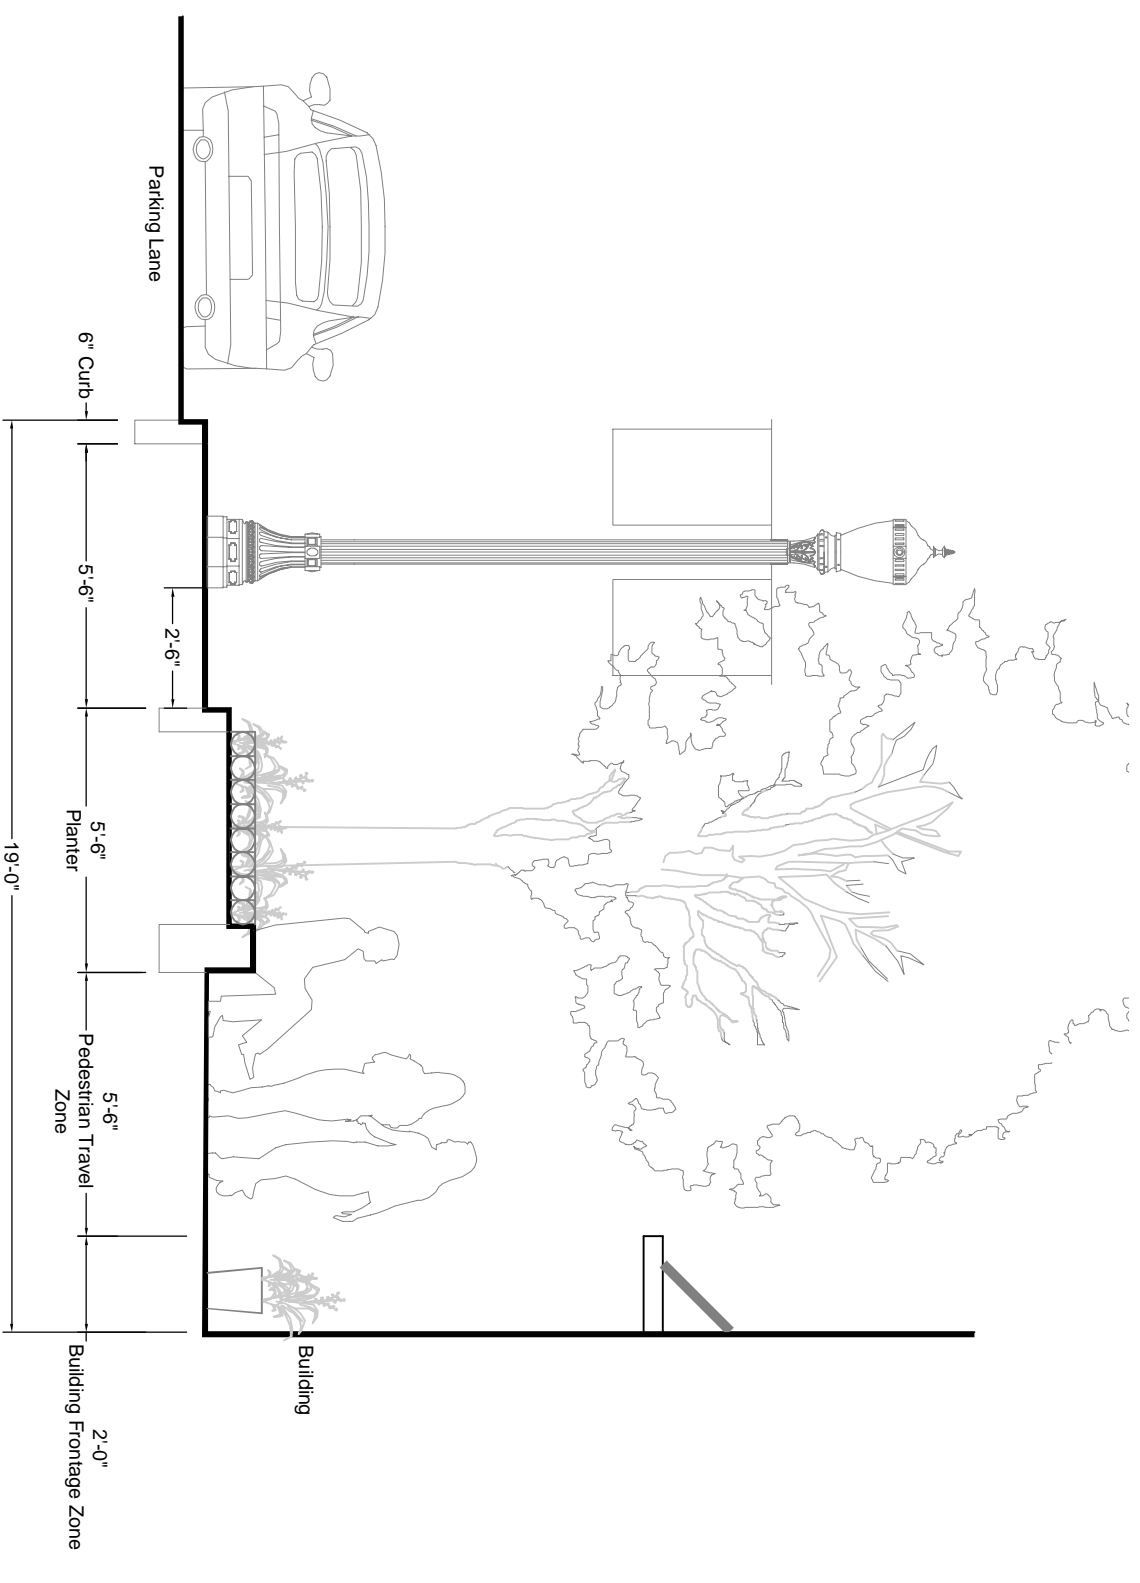


G 19 FOOT SIDEWALK

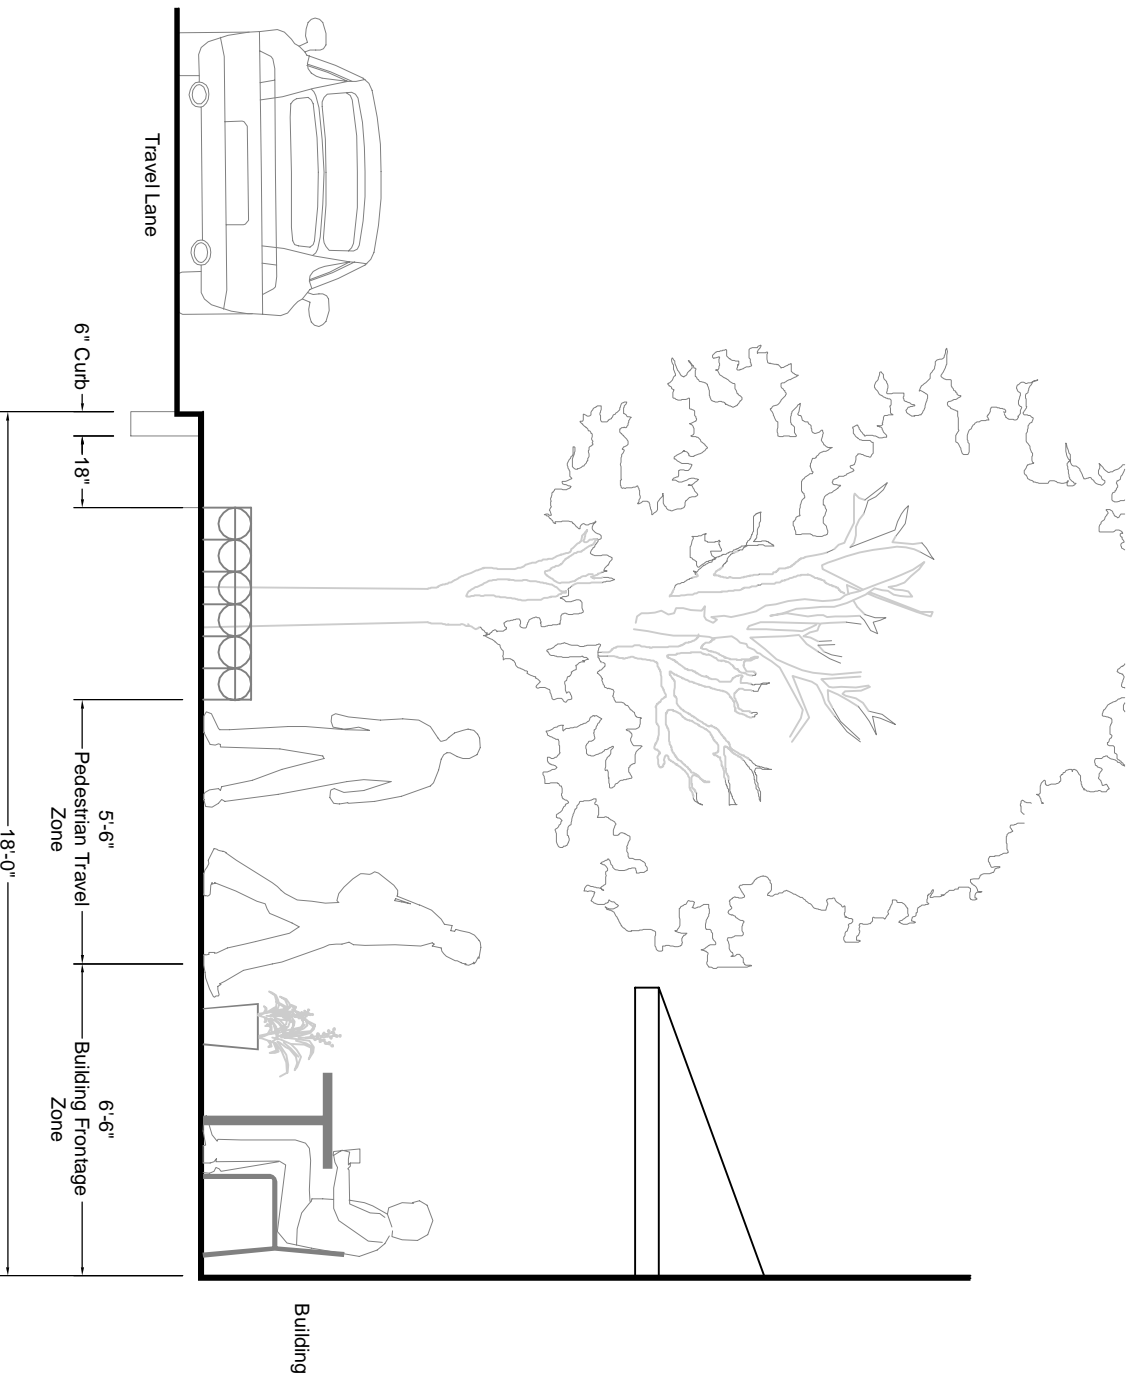

SECTION

SCALE: 1/4" = 1'-0"

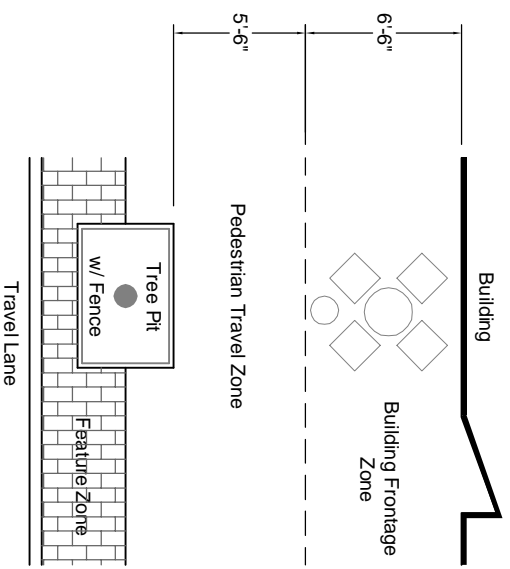


PLAN

SCALE: 1/8" = 1'-0"


H

18 FOOT SIDEWALK

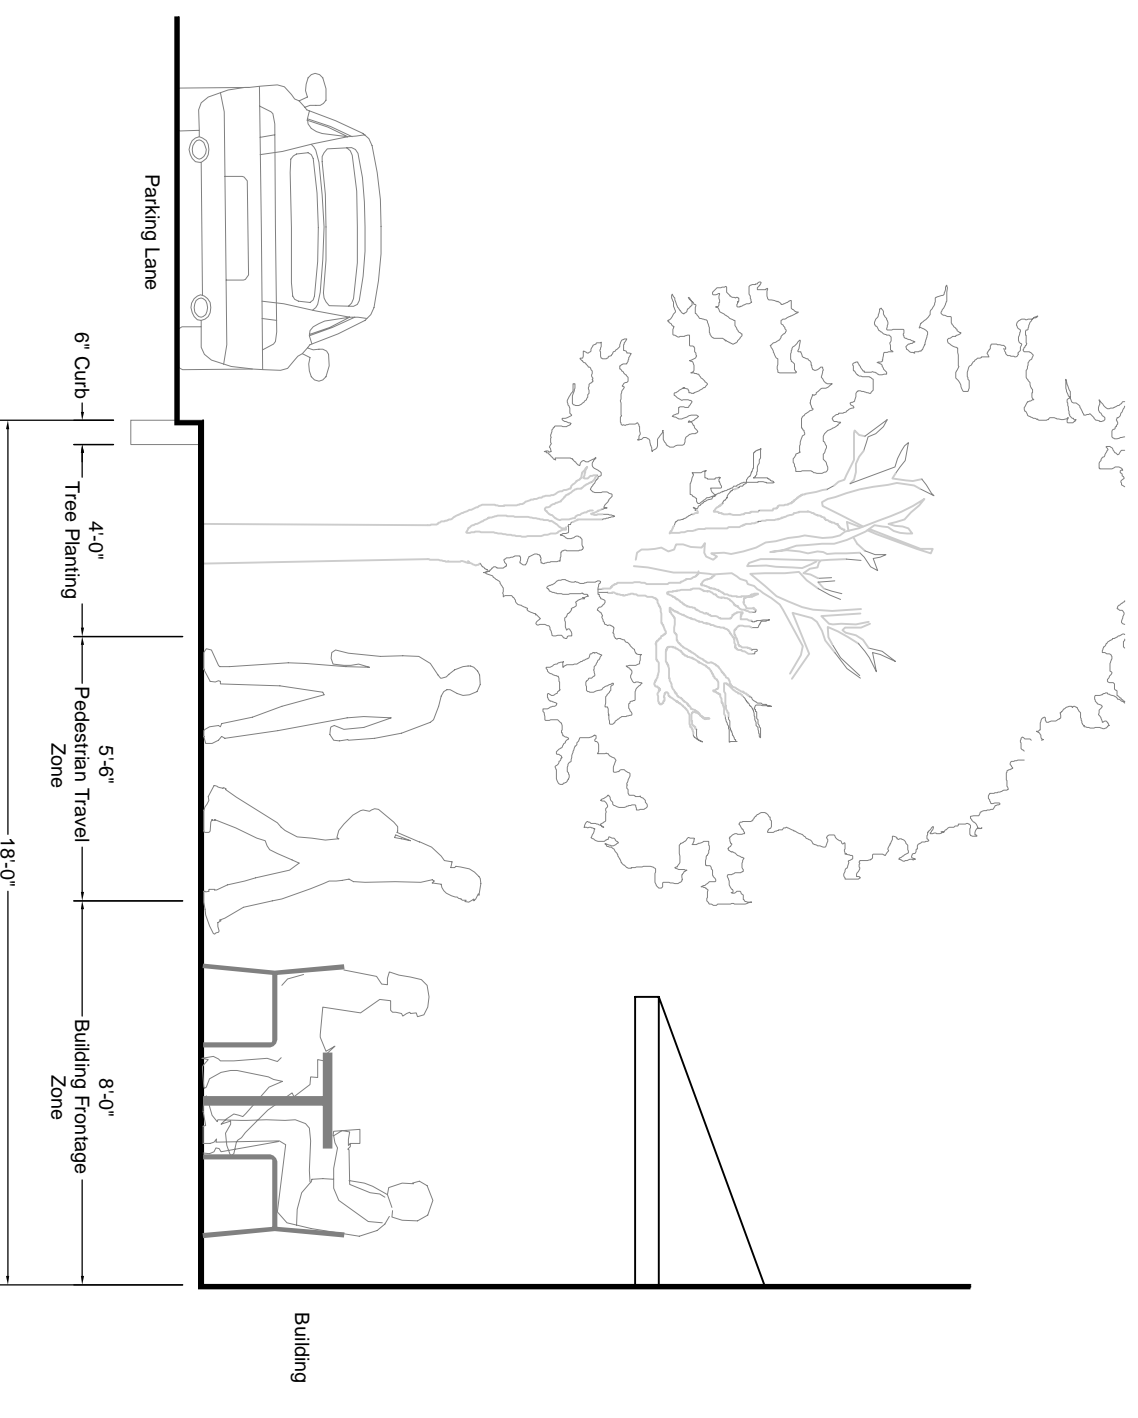

SECTION

SCALE: 1/4" = 1'-0"

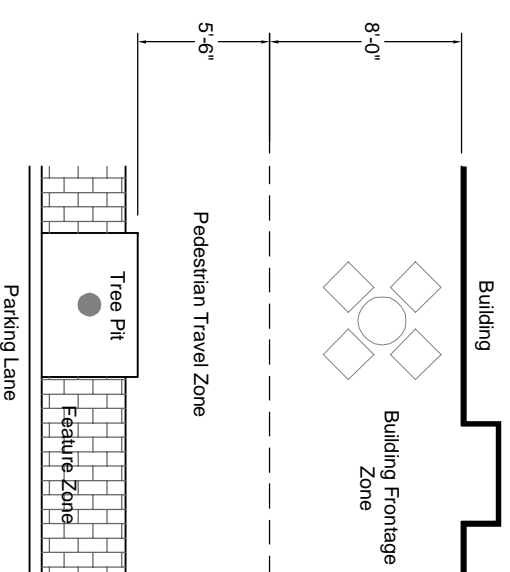

PLAN

SCALE: 1/8" = 1'-0"

I

18 FOOT SIDEWALK