


9/30/2013 1:09:23 PM - P:\82806\143-82806-13003\CAD\SUPPORT\FILES\DRAINAGE\143-82806-PROPOSED CATCHMENT AREA PLAN-REV2.DWG - PAPPAS, JUD

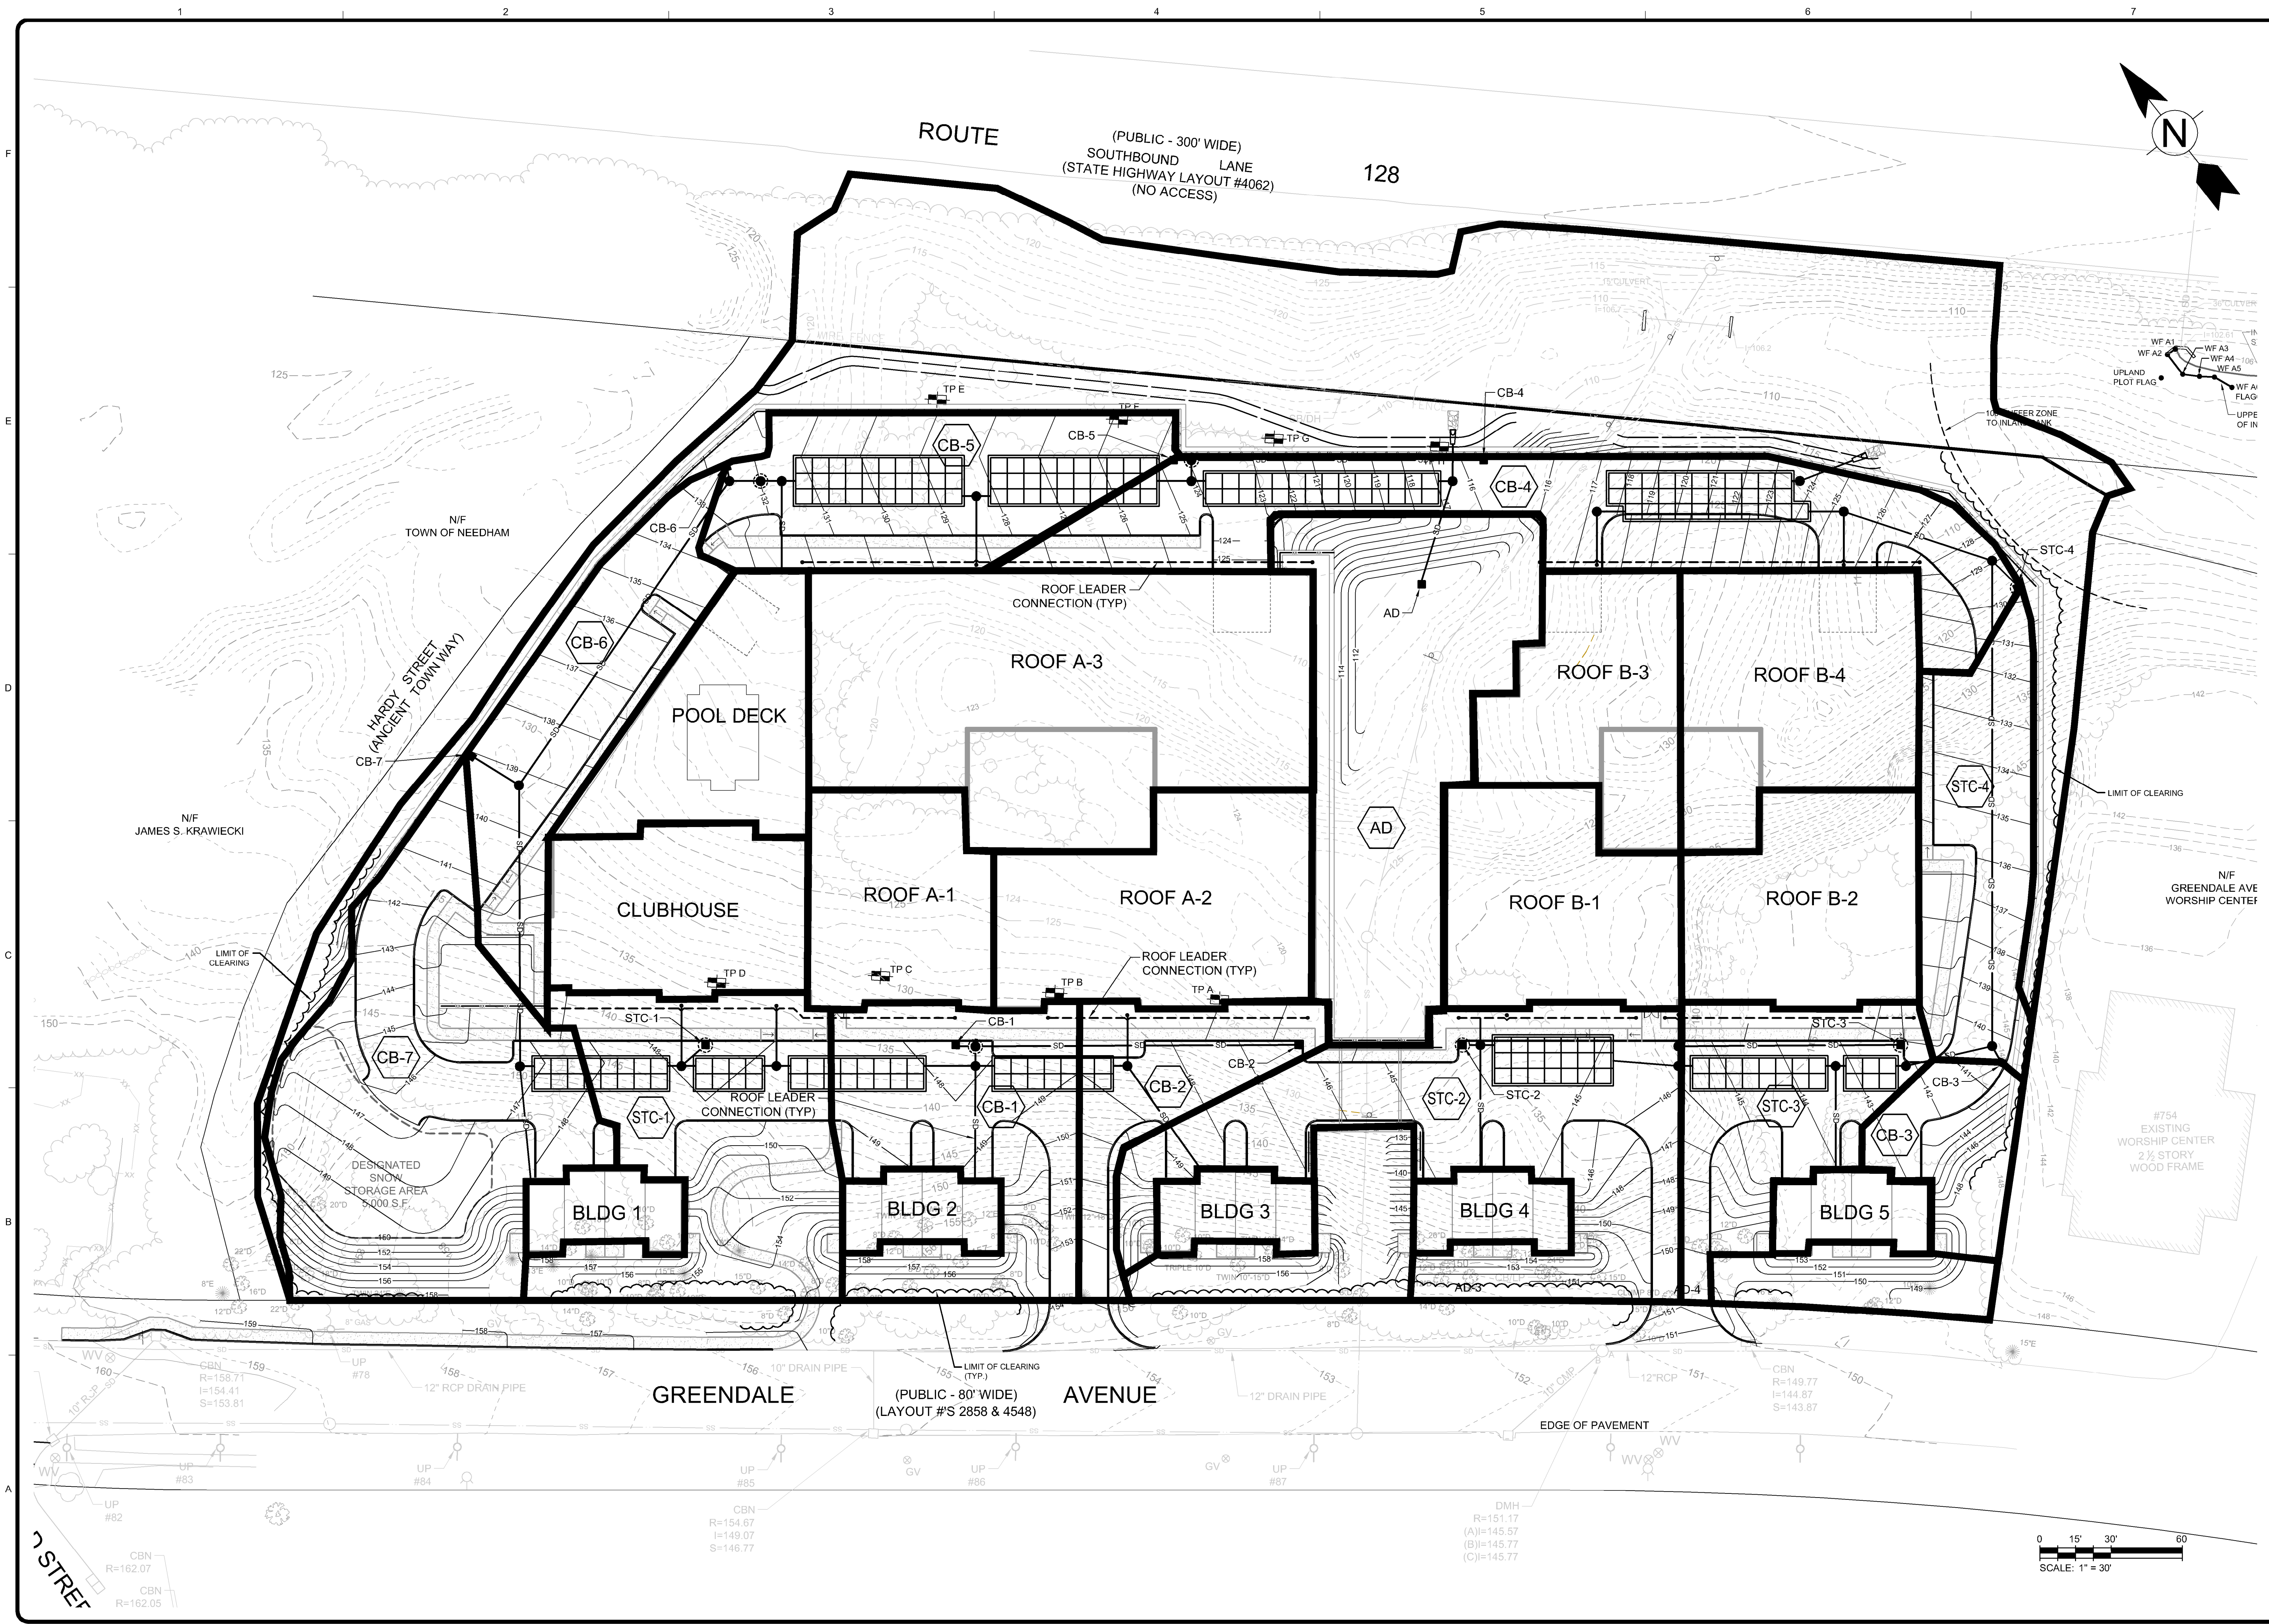

**TETRA TECH**
www.tetratech.com
One Grant Street
Framingham, MA 01701
PHONE: (508) 903-2000 FAX: (508) 903-2001

MARK	DATE	DESCRIPTION	BY
1	4/12/13	Site Development Plans	
2	9-30-13	ZBA Submission Full Set	

Client: Greendale Avenue Venture LLC
Proj. Loc.: Needham, Massachusetts

Comprehensive Permit Plans
692 & 744 Greendale Avenue - Needham, Massachusetts

Proposed Catchment Area Plan

Project No.: 143-82806-13003
Designed By: CDH
Drawn By: CDH
Checked By: GKD

C

Bar Measures 1 inch