<u>Monday, April 24, 2023</u> 7:30 p.m.

Virtual Meeting using Zoom

Meeting ID: 845-1987-6965 (Instructions for accessing below)

Under Governor Baker's Act "Extending Certain COVID-10 Measures Adopted During the State of Emergency", extending the "Executive Order Suspending Certain Provisions of the Open Meeting Law G.L. c. 30A, S20,", issued June 16, 2021, and extended several times again through 2025, meeting of public bodies could be conducted virtually provided that adequate access is provided to the public.

To view and participate in this virtual meeting on your phone, download the "Zoom Cloud Meetings" app in any app store or at www.zoom.us. At the above date and time, click on "Join a Meeting" and enter the following Meeting ID: 845-1987-6965 Link: https://us02web.zoom.us/j/84519876965

To view and participate in this virtual meeting on your computer, at the above date and time, go to www.zoom.us click "Join a Meeting" and enter the following ID: 845-1987-6965

HEARINGS:

Public notice is hereby given that **Trip Advisor** located at 400 First Ave., has made application to the Design Review Board for a Special Permit pursuant to the Sign By-Law Section 5.5.3.1 a) (Number of wall signs) and any other applicable sections of the By-law.

Public notice is hereby given that **Needham Bank** located at 1063 Great Plain Ave., has made application to the Design Review Board for a Special Permit pursuant to the Sign By-Law Section 5.5.3.1 a) (number of signs) 5.5.3.4 (Temporary signs) and any other applicable sections of the By-law.

APPLICANTS:


Josh Helm & Tom Leonard of Genalco located at 333 Reservoir Street applying for signage.

Tom Taricano, FastSigns representing Harvey Family Dental located at 1183 Highland Avenue and applying for signage and exterior lighting.

REVIEW

Minutes of 4/10/2023 meeting.

Next Public Meeting - May 15, 2023 at 7:30pm via Zoom Webinar

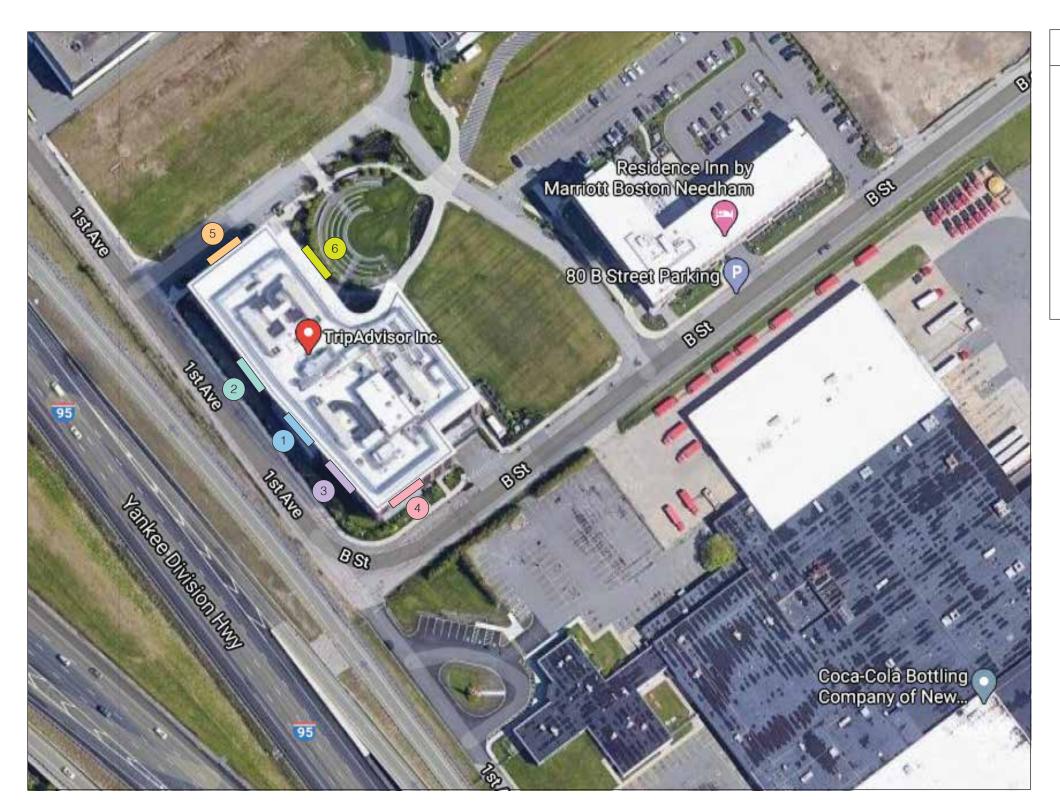

A Site Plan - Plan View Not to Scale

Sign Type Key

1 Trip Advisor Sign - Page 1A

2 Tenant Sign - Page 2A

3 Tenant Sign - Page 3A

4 Trip Advisor Sign - Page 4A

5 Trip Advisor Sign - Page 4A

6 400 First Avenue Sign - Page 5A



125 Samuel Barnet Boulevard New Bedford, MA 02745 800.544.0961 poyantsigns.com

Trip Advisor

400 First Ave Needham, MA

Project: 17598 Trip Advisor

Sales: Gary McCoy Date: 02.27.2020 Designer: NLM

Note:

This is an original unpublished drawing created by Poyant Signs, Inc. It is submitted for your personal use in connection with a project being planned for you by Poyant Signs, Inc. It is not to be shown to anyone outside your organization, nor is it to be reproduced, copied or exhibited in any fashion until transferred.

Revision	S:
03.21.23	LR R2 additional signs & new logo
(UL)	
	nded to be installed in accordance
	ments of Article 600 of the National and / or other applicable local codes.

This includes proper grounding and bonding of the sign.

Approved By:

Date:

Site Plan

Site Plan

SP



DESIGN REVIEW BOARD

Public Service Administration Building 500 Dedham Avenue Needham, MA 02492 Application and Report

Date: 3/23/2/3 400 First Ave Property Location: Trip Advisor Owner: Needham 400 First Ave Ма Address: Street 774.259.7667 State City Zip *Telephone:* Poyant Signs/ Gary McCoy Applicant: ___ 125 Samuel Barnet Blvd. New Bedford Ма 02745 Address: State Zip City 508-328-1457 Telephone: Poyant Signs Designer/Installer: _ 125 Samuel Barnet Blvd New Bedford 02745 Ма Address: City State Zip 508-328-1457 *Telephone:* Type of Application Minor Project **Exterior Alterations** Major Project (Site Plan Review) □ - preliminary - final Flexible Subdivision **Planned Residential Development Residential Compound** Brief description of sign or project: Replace existing sign with new TA Logo.

Please email completed application to elitchman@needhamma.gov


SIGN #1 on Site Plan





A Photo Comp - Existing Not to Scale

Photo Comp - Proposed
Not to Scale

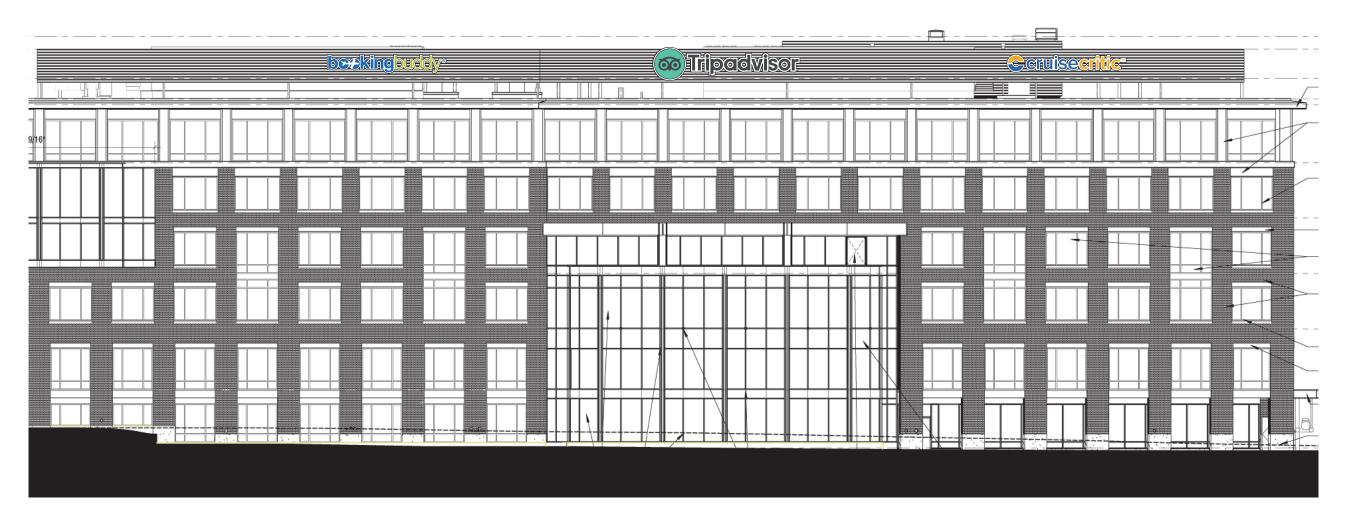

Elevation - 1st Avenue
Not to Scale



125 Samuel Barnet Boulevard New Bedford, MA 02745 800.544.0961 | poyantsigns.com

Trip Advisor

400 First Ave Needham, MA

Project: 17598 Trip Advisor

Sales: Gary McCoy Date: 02.27.2020 Designer: NLM

Note:

This is an original unpublished drawing created by Poyant Signs, Inc. It is submitted for your personal use in connection with a project being planned for you by Poyant Signs, Inc. It is not to be shown to anyone outside your organization, nor is it to be reproduced, copied or exhibited in any fashion until transferred.

Revisions:
03.30.23 LR R3 added temp graphics



This sign is intended to be installed in accordance with the requirements of Article 600 of the National Electrical Code and / or other applicable local codes. This includes proper grounding and bonding of the sign.

Approved By:

Date:

Halo Lit Channel Letters
Conceptual Drawing

Option A

Elevation



DESIGN REVIEW BOARD

Public Service Administration Building 500 Dedham Avenue Needham, MA 02492 Application and Report

Date: 3/23/23 400 First Ave Property Location: Trip Advisor Owner: Needham 400 First Ave Ма Address: Street 774.259.7667 State City Zip *Telephone:* Poyant Signs/ Gary McCoy Applicant: __ 125 Samuel Barnet Blvd. New Bedford Ма 02745 Address: State Zip City 508-328-1457 Telephone: Poyant Signs Designer/Installer: _ 125 Samuel Barnet Blvd New Bedford Ма 02745 Address: City State Zip 508-328-1457 *Telephone:* Type of Application Minor Project **Exterior Alterations** Major Project (Site Plan Review) □ - preliminary - final Flexible Subdivision **Planned Residential Development Residential Compound** Brief description of sign or project: Install (1) new tenant sign.

Please email completed application to elitchman@needhamma.gov

SIGN #2 on Site Plan



DESIGN REVIEW BOARD

Public Service Administration Building 500 Dedham Avenue Needham, MA 02492 Application and Report

Date: 3/23/23 400 First Ave Property Location: Trip Advisor Owner: Needham 400 First Ave Ма Address: Street 774.259.7667 State City Zip *Telephone:* Poyant Signs/ Gary McCoy Applicant: __ 125 Samuel Barnet Blvd. New Bedford Ма 02745 Address: State Zip City 508-328-1457 Telephone: Poyant Signs Designer/Installer: _ 125 Samuel Barnet Blvd New Bedford Ма 02745 Address: City State Zip 508-328-1457 *Telephone:* Type of Application Minor Project **Exterior Alterations** Major Project (Site Plan Review) □ - preliminary - final Flexible Subdivision **Planned Residential Development Residential Compound** Brief description of sign or project: Install (1) new tenant sign.

Please email completed application to elitchman@needhamma.gov

SIGN #3 on Site Plan

34'-8" Channel Letters



Sign Elevation - Front View
Scale: 3/16"=1'-0"



Sign Elevation - Front View
Scale: 3/16"=1'-0"



Sign Elevation - Front View
Scale: 3/16"=1'-0"



B Sign Elevation - Side View Scale: 3/16"=1'-0"



Sign Elevation - Side View
Scale: 3/16"=1'-0"



Sign Elevation - Side View
Scale: 3/16"=1'-0"



125 Samuel Barnet Boulevard New Bedford, MA 02745 800.544.0961 poyantsigns.com

Trip Advisor

400 First Ave Needham, MA

Project: 17598 Trip Advisor

Sales: Gary McCoy Date: 02.27.2020 Designer: NLM

Note:

This is an original unpublished drawing created by Poyant Signs, Inc. It is submitted for your personal use in connection with a project being planned for you by Poyant Signs, Inc. It is not to be shown to anyone outside your organization, nor is it to be reproduced, copied or exhibited in any fashion until transferred.

in any iashion unui transierred.
Revisions:
This sign is intended to be installed in accordance with the requirements of Article 600 of the National Electrical Code and / or other applicable local codes. This includes proper grounding and bonding of the sign.
Approved By:
Date:
Halo Lit Channel Letters

CL

Conceptual Drawing

Option A



DESIGN REVIEW BOARD

Public Service Administration Building 500 Dedham Avenue Needham, MA 02492 Application and Report

Date: 3/23/2/3 400 First Ave Property Location: Trip Advisor Owner: Needham 400 First Ave Ма Address: Street 774.259.7667 State City Zip *Telephone:* Poyant Signs/ Gary McCoy Applicant: ___ 125 Samuel Barnet Blvd. New Bedford Ма 02745 Address: State Zip City 508-328-1457 Telephone: Poyant Signs Designer/Installer: _ 125 Samuel Barnet Blvd New Bedford 02745 Ма Address: City State Zip 508-328-1457 *Telephone:* Type of Application Minor Project **Exterior Alterations** Major Project (Site Plan Review) □ - preliminary - final Flexible Subdivision **Planned Residential Development Residential Compound** Brief description of sign or project: Replace existing sign with new TA Logo.

Please email completed application to elitchman@needhamma.gov

SIGN #4 on Site Plan





Sign Elevation - Front View
Scale: 1/4"=1'-0"

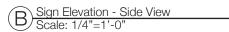






Photo Comp - Existing Location 4
Not To Scale

Photo Comp - Proposed Location 4
Not To Scale



125 Samuel Barnet Boulevard New Bedford, MA 02745 800.544.0961 | poyantsigns.com

Trip Advisor

400 First Ave Needham, MA

Project: 17598 Trip Advisor

Sales: Gary McCoy Date: 02.27.2020 Designer: NLM

Note:

This is an original unpublished drawing created by Poyant Signs, Inc. It is submitted for your personal use in connection with a project being planned for you by Poyant Signs, Inc. It is not to be shown to anyone outside your organization, nor is it to be reproduced, copied or exhibited in any fashion until transferred.

Revisions:		



This sign is intended to be installed in accordance with the requirements of Article 600 of the National Electrical Code and / or other applicable local codes. This includes proper grounding and bonding of the sign.

Approved By:

Date:

Halo Lit Channel Letters Location 4 Conceptual Drawing

Option A

Sign Type 17598.4A



DESIGN REVIEW BOARD

Public Service Administration Building 500 Dedham Avenue Needham, MA 02492 Application and Report

Date: 3/23/2/3 400 First Ave Property Location: Trip Advisor Owner: Needham 400 First Ave Ма Address: Street 774.259.7667 State City Zip *Telephone:* Poyant Signs/ Gary McCoy Applicant: ___ 125 Samuel Barnet Blvd. New Bedford Ма 02745 Address: State Zip City 508-328-1457 Telephone: Poyant Signs Designer/Installer: _ 125 Samuel Barnet Blvd New Bedford 02745 Ма Address: City State Zip 508-328-1457 *Telephone:* Type of Application Minor Project **Exterior Alterations** Major Project (Site Plan Review) □ - preliminary - final Flexible Subdivision **Planned Residential Development Residential Compound** Brief description of sign or project: Replace existing sign with new TA Logo.

Please email completed application to elitchman@needhamma.gov

SIGN #5 on Site Plan





Sign Elevation - Side View
Scale: 1/4"=1'-0"

 








Photo Comp - Proposed Location 5
Not To Scale



125 Samuel Barnet Boulevard New Bedford, MA 02745 800.544.0961 poyantsigns.com

Trip Advisor

400 First Ave Needham, MA

Project: 17598 Trip Advisor

Sales: Gary McCoy Date: 02.27.2020 Designer: NLM

Note:

This is an original unpublished drawing created by Poyant Signs, Inc. It is submitted for your personal use in connection with a project being planned for you by Poyant Signs, Inc. It is not to be shown to anyone outside your organization, nor is it to be reproduced, copied or exhibited in any fashion until transferred.

Revisions:



This sign is intended to be installed in accordance with the requirements of Article 600 of the National Electrical Code and / or other applicable local codes. This includes proper grounding and bonding of the sign.

Approved By:

Date:

Halo Lit Channel Letters Location 5 Conceptual Drawing

Option A


Sign Type 17598.4A



DESIGN REVIEW BOARD

Public Service Administration Building 500 Dedham Avenue Needham, MA 02492 **Application and Report**

er:			
400 First Ave	Needham	Ма	
Street 774.259.7667	City	State	Ziį
Poyant Signs/ Gary M	сСоу		
125 Samuel Barnet Blvd.	New Bedford	Ма	02745
Street 508-328-1457	City	State	Zij
ess: 125 Samuel Barnet Blvd Street 508-328-1457	New Bedford City	Ma State	02745 Zij
phone:			
Sig	nor Project terior Alterations njor Project (Site Plan Review) reliminary		

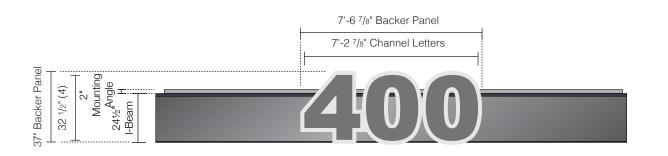



A Sign Elevation - Front View Scale: 1/4"=1'-0"

Sign Elevation - Side View
Scale: 1/4"=1'-0"







Photo Comp - Proposed Location 6
Not To Scale



125 Samuel Barnet Boulevard New Bedford, MA 02745 800.544.0961 | poyantsigns.com

Trip Advisor

400 First Ave Needham, MA

Project: 17598 Trip Advisor

Sales: Gary McCoy Date: 02.27.2020 Designer: NLM

Note:

This is an original unpublished drawing created by Poyant Signs, Inc. It is submitted for your personal use in connection with a project being planned for you by Poyant Signs, Inc. It is not to be shown to anyone outside your organization, nor is it to be reproduced, copied or exhibited in any fashion until transferred.

03.30.23 LR R3 remove small text



Revisions:

This sign is intended to be installed in accordance with the requirements of Article 600 of the National Electrical Code and / or other applicable local codes. This includes proper grounding and bonding of the sign.

Approved By:

Date:

Halo Lit Channel Letters Location 6 Conceptual Drawing

Option A

Sign Type 17598.5A

5A.1

1 of 1



DESIGN REVIEW BOARD

Public Service Administration Building 500 Dedham Avenue Needham, MA 02492 **Application and Report**

Property L	ocation: 1063	GREAT PLAIN AVE		Date:	04/07/23
Owner:	Needham	ı Bank			
Address:	1063 GREAT	PLAIN AVE	Needham	MA	02492
Telephone:	<i>Street</i> 781-444-2100		City	State	Zip
Applicant:	Batten Bros Sig	ın Inc.			
Address:	893 Main St,	Wakefield, MA 01880	_		
Telephone:	Street 781 245 4800		City	State	Zip
Address:	### Main St, W ### Street 781 245 4800	akefield, MA 01880	City	State	Zip
	otion of sign or pr ng "Needam Bar	Type of Application Sign Minor Project Exterior Alterations Major Project (Site Plan Rev - preliminary - final Flexible Subdivision Planned Residential Develop Residential Compound	ment	mounted to w	all
Please see	attached drawi	ngs			



DESIGN REVIEW BOARD

Public Service Administration Building 500 Dedham Avenue Needham, MA 02492 **Application and Report**

Property L	ocation: 1063 GREAT PLAIN A	AVE	Date	. 04/07/23
Owner:	Needham Bank			
Address:	1063 GREAT PLAIN AVE	Needham	MA	02492
Telephone:	Street 781-444-2100	City	State	Zip
Applicant:	Batten Bros Sign Inc.			
Address:	893 Main St, Wakefield, MA (01880		
Telephone:	Street 781 245 4800	City	State	Zip
Designer/I Address:	nstaller: Jason Celic 893 Main St, Wakefield, MA 01880)		
maress.	Street	City	State	Zip
Telephone:	781 245 4800			
	Type of Application Sign Minor Project Exterior Alteration Major Project (Single preliminary) - final Flexible Subdivis Planned Resident Residential Comp	ons ite Plan Review) ion tial Development		
	ption of sign or project: gn Logo "NB" 45" x 45" illuminated	with white LED's mounted	to wall	
Please see	e attached drawings			






-12'-8'

WEST ELEVATION - SCALE 3/16"=1'-0"

PROPOSED NEW SIGNS

9'-0"

- HALO LIT LETTERS SCALE 3/4"=1'-0"
 3" DEEP HALO LIT STAINLESS STEEL LETTERS
- HORIZONTAL SATIN FACES & RETURNS
- 3/16" CLEAR LEXAN BACKS. WHITE LED ILLUMINATED MOUNTED TO BUILDING WITH 2" STANDOFFS

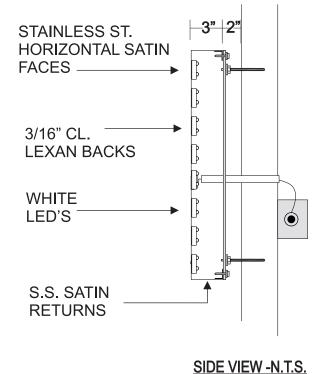


Drive Up ATM_Needham File Name: 64519 AS NOTED


Needham Bank

HALO LIT LETTERS Job Description:

th Article 600.6 (A) (1) of the National Electrical

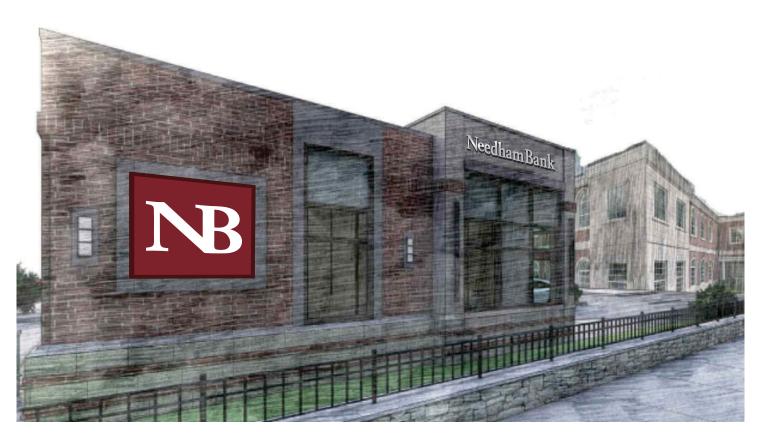

PROPOSED NEW SIGN

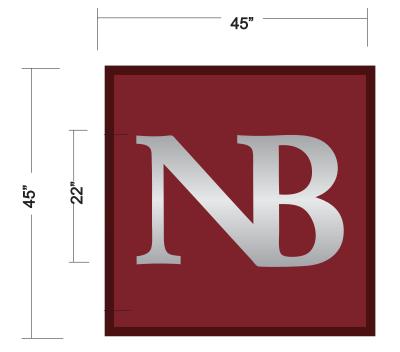


ILLUMINATED SIGN CABINET - SCALE 3/4"=1'-0"

- 3" DEEP ALUMINUM BACKER PANEL PAINTED BURGUNDY
- 2" DEEP ILLUMINATED "HALO LIT" S.S. LETTERS W/SATIN FINISH
- 2" STANDOFFS, WITH WHITE LED'S



WEST ELEVATION - SCALE 3/16"=1'-0"

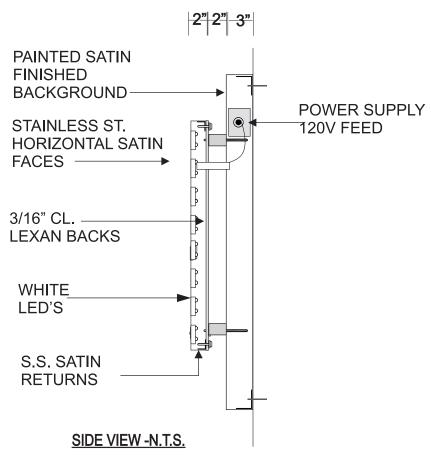

	DATTEN DECK	Project: Needham Bank	am bank	Location:	Job Description:
	Cian Advontiging	Salesman: Rich	lesman: Rich Designer: Ronald	Drive Up ATM	- 7
		Scale: AS NOTED	Q	Needham, MA	III umimated Logo
1	893 MAIN STREET, WAKEFIELD, MA 01880 {781} 245-4800	e Date: 2/2/23	Sketch #: 64519	File Name: Drive Up ATM_Needham	Needham



DESIGN REVIEW BOARD

Public Service Administration Building 500 Dedham Avenue Needham, MA 02492 **Application and Report**

Property L	ocation: 1063	GREAT PLAIN AVE		Date:	04/07/23
Owner:	Needham	Bank			
Address:	1063 GREAT	PLAIN AVE	Needham	MA	02492
	Street 781-444-2100		City	State	Zip
Applicant:	Batten Bros Sig	ın Inc.			
Address:	893 Main St,	Wakefield, MA 01880			
	Street 781 245 4800		City	State	Zip
Address:	nstaller: Jason 893 Main St, W Street 781 245 4800	akefield, MA 01880	City	State	Zip
1 etephone.		Type of Application Sign Minor Project Exterior Alterations Major Project (Site Plan Rev - preliminary - final Flexible Subdivision Planned Residential Develope Residential Compound			
	otion of sign or pr ng "Needam Bar	<i>oject:</i> lk" 14" x 10'-2" Halo lit letters	s with white LED'	s mounted to	o wall
Please see	attached drawii	ngs			






EAST ELEVATION - GARDEN STREET

PROPOSED NEW SIGN

HALO LIT LETTERS - SCALE 3/4"=1'-0"

- 3" DEEP HALO LIT STAINLESS STEEL LETTERS
- HORIZONTAL SATIN FACES & RETURNS
- 3/16" CLEAR LEXAN BACKS. WHITE LED ILLUMINATED
- MOUNTED TO BUILDING WITH 2" STANDOFFS

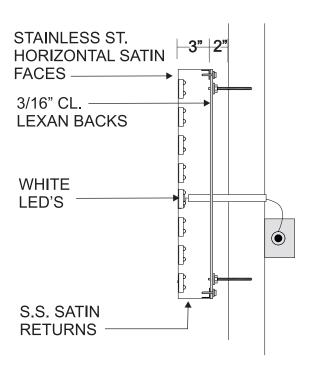

SIDE VIEW -N.T.S.

Article 600.6 (A) (1) of the National Electrical

Needham Bank

AS NOTED

HALO LIT LETTERS



DESIGN REVIEW BOARD


Public Service Administration Building 500 Dedham Avenue Needham, MA 02492 **Application and Report**

Property L	ocation: 1063	3 GREAT PLAIN AVE		Date	. 04/07/23
Owner:	Needham	ı Bank			
Address:	1063 GREAT	PLAIN AVE	Needham	MA	02492
Telephone:	Street 781-444-2100		City	State	Zip
Applicant:	Batten Bros Sig	ın Inc.			
Address:	893 Main St,	Wakefield, MA 0188	0 _		
Telephone:	Street 781 245 4800		City	State	Zip
Designer/I Address:	nstaller: Jason 893 Main St, W	Celic akefield, MA 01880			
T. 1 1	781 245 4800		City	State	Zip
1 е ерпопе.	70.210.100	Type of Application Sign Minor Project Exterior Alterations Major Project (Site Plant) - preliminary - final Flexible Subdivision Planned Residential Dev			
	ption of sign or pr ng "Drive-Up Ba	oject: nking" 21.5" x 46" Halo li	t letters with white Ll	ED's mounte	d to wall
Please see	e attached drawi	ngs			




PROPOSED NEW SIGN



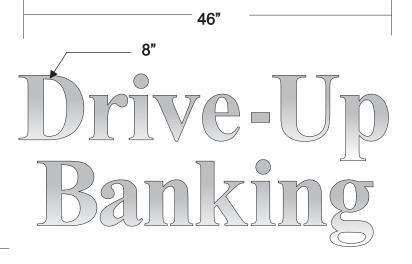

HALO LIT LETTERS - SCALE 1"=1'-0"

- 3" DEEP HALO LIT STAINLESS STEEL LETTERS
- HORIZONTAL SATIN FACES & RETURNS
- 3/16" CLEAR LEXAN BACKS. WHITE LED ILLUMINATED
- MOUNTED TO BUILDING WITH 2" STANDOFFS

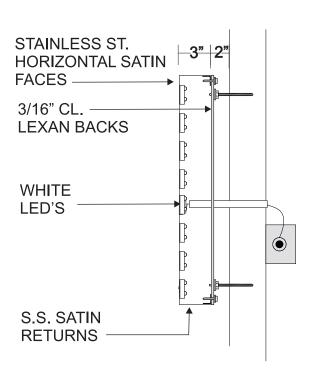

SIDE VIEW -N.T.S.

File Name: 64519 AS NOTED 3/29/23

Article 600.6 (A) (1) of the National Electrical

HALO LIT LETTERS

Job Description:



DESIGN REVIEW BOARD

Public Service Administration Building 500 Dedham Avenue Needham, MA 02492 Application and Report

Date: 04/07/23 1063 GREAT PLAIN AVE Property Location: Needham Bank Owner: 1063 GREAT PLAIN AVE MA Address: Needham State Street City *Telephone:* <u>7</u>81-444-2100 Applicant: Batten Bros Sign Inc. 893 Main St, Wakefield, MA 01880 Address: Street Zip State City Telephone: 781 245 4800 Designer/Installer: Jason Celic 893 Main St, Wakefield, MA 01880 Address: City State Zip Telephone: 781 245 4800 Type of Application ⊠ Sign Minor Project **Exterior Alterations** Major Project (Site Plan Review) □ - preliminary \square - final ☐ Flexible Subdivision **Planned Residential Development** ☐ Residential Compound Brief description of sign or project: 36" x 84" Signcomp cabinet sign with 2 part outer frame illumnated with white LED's mounted to wall Please see attached drawings






EAST ELEVATION

PROPOSED NEW SIGN PROPOSED NEW SIGNS




SIGNCOMP SIGN CABINET - SCALE 1/2"=1'-0"


- SINGLE FACE BODY INNER FRAME RETAINER, 2 PART OUTER FRAME
- 8 7/16" DEEP SIGNCOMP SIGN CABINET
- 3/16" CLEAR ACRYLIC OUTER LENS, 3/16" WHITE ACRYLIC INNER LENS W/ DIGITALLY PRINTED GRAPHICS
- STUD MOUNTED TO BUILDING

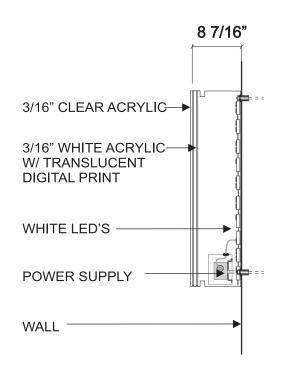


SIDE VIEW -N.T.S.

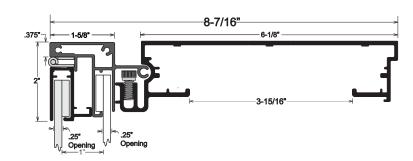

SECTION VIEW - N.T.S.

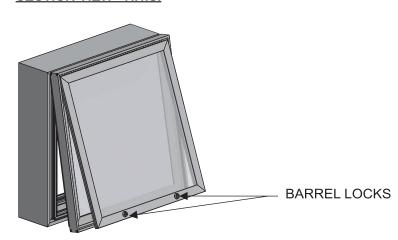


3D VIEW

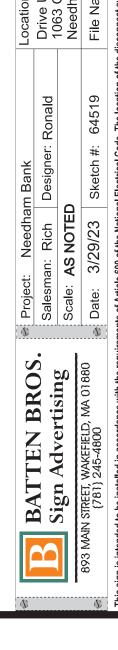

Illuminated Logo

300.6 (A) (1) of the National Electrical

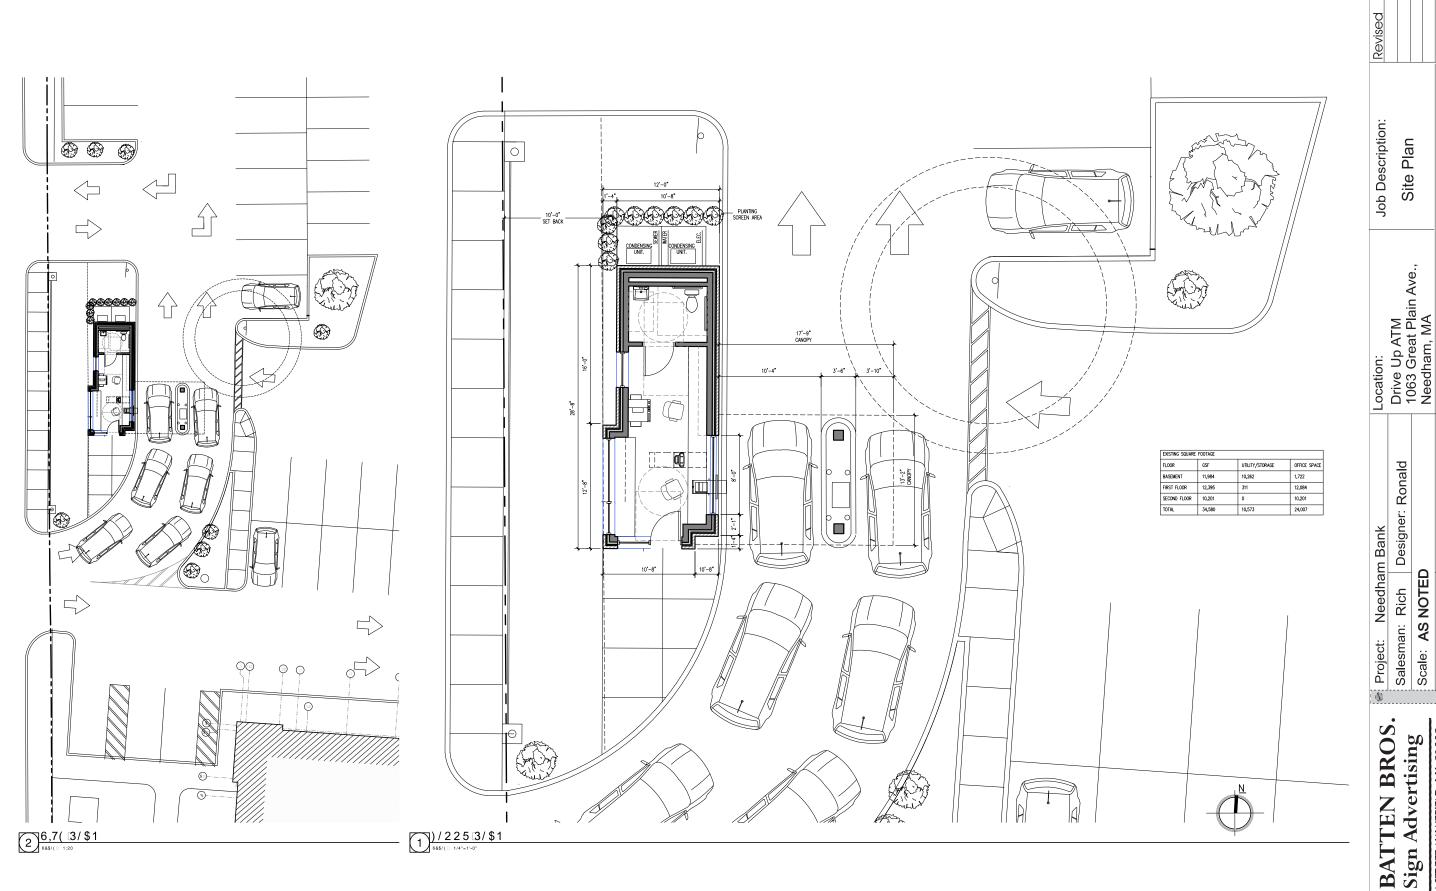

Site Plan

with Article 600.6 (A) (1) of the National Electrical Code Note: This is an original copyright drawing created by and owned by Batten Bros, Inc. It is submitted for your personal use in connection with a project being planned for you by Batten Bros, Inc. It is not to be shown to anyone outside your organization, nor is It to be used, reproduced, copied, or evilitized in any fashion. of Article 600 of the National Electrical Code dance with the rec sign is intended to be installed in acco

Site Plan

File Name: Drive Up ATM_Needham

Sketch #: 64519

e Date: 2/2/23

893 MAIN STREET, WAKEFIELD, MA 01880 (781) 245-4800

Designer: Ronald

Scale: AS NOTED Salesman: Rich

BATTEN BROS.

Sign Advertising



DESIGN REVIEW BOARD

Public Service Administration Building 500 Dedham Avenue Needham, MA 02492 **Application and Report**

Property L	ocation: 333 F	Reservoir Street, Needl	nam Heights, M	A 02494 _ <i>Date:</i> _	3/30/2023
Owner:	Reservoir Rea	alty LLC			
Address:	333 Reservoi	r Street, Needham Hei	ghts, MA 02494	ļ	
Telephone:	Street 781-444-9500		City	State	Zip
Applicant:	Genalco Inc				
Address:	333 Reservoi	r Street, Needham Hei	ghts, MA 02494	ļ	
Telephone:	Street 781-444-9500		City	State	Zip
Designer/I Address:		Signs Rd, Needham, MA 0249		g, .	7:
Talankana	Street . 781-808-3819	a	City	State	Zip
1 егерпопе:	701-000-0018	,			
		Type of Application			
		X Sign☐ Minor Project			
		☐ Exterior Alterations	D		
		Major Project (Site Pla ☐ - preliminary	n Review)		
		☐ - final ☐ Flexible Subdivision			
		☐ Planned Residential De	velopment		
		☐ Residential Compound			
Brief descri	ption of sign or p	roject:			
-		e front entrance with a r	new updated one	(96 wide x 30 heigh	ght)



DESIGN REVIEW BOARD

Public Service Administration Building 500 Dedham Avenue Needham, MA 02492 **Application and Report**


Owner:	Reservoir Realty LLC						
Address:	333 Reservoir Street, Needham Heig	, Needham Heights, MA 02494					
Telephone:	Street 781-444-9500	City	State	Zi_{I}			
Applicant:	Genalco Inc						
Address:	333 Reservoir Street, Needham Heights, MA 02494						
Telephone:	Street 781-444-9500	City	State	Zip			
Address:	15 Kearney Rd, Needham, MA 0249	City	State	Ziţ			
Telephone:	781-808-3819						
	Type of Application Sign Minor Project Exterior Alterations Major Project (Site Plan - preliminary - final Flexible Subdivision Planned Residential Dev Residential Compound						
	ption of sign or project: Irrent sign facing the highway with a new	updated one (14	14 wide x 82 heigh	nt)			





144 x 82



 

c: 100 m: 72 y: 11 k: 1

c: 0 m: 100 y: 100 k: 0

c: 0 m: 0 y: 0 k: 100




c: 100 m: 72 y: 11 k: 1

c: 100 m: 0 y: 0 k: 0







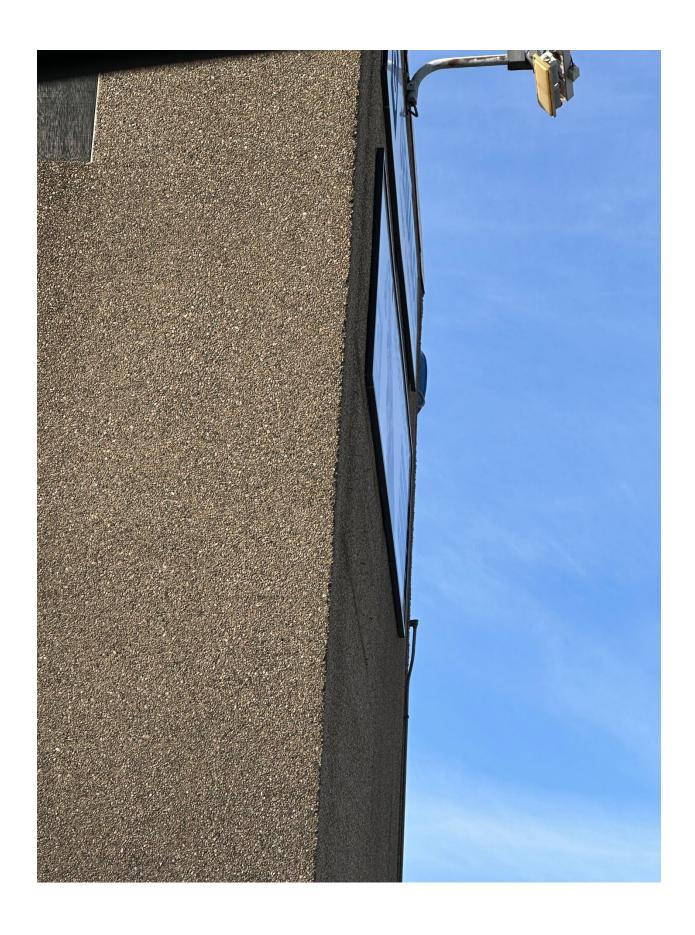











TOWN OF NEEDHAM

DESIGN REVIEW BOARD

Public Service Administration Building 500 Dedham Avenue Needham, MA 02492 Application and Report

Owner: Address: Telephone: 617-267-Address: 1/8 Telephone: 6//-Designer/Installer: Address: State Telephone: _78/ Type of Application Sign Minor Project **Exterior Alterations Major Project** - preliminary - final Flexible Subdivision Planned Residential Development Residential Compound

Brief description of sign or project:

1.5" flick HDU sign w/ V-groove text/logo/border	
mounted w/ galvanized brackets/ hardware	

























Fax 781-444-8577

310@fastsigns.com

Harvey Dental

HDU sign w/v-grooved text/logo 1183 Highland Ave Needham, MA 02494

> $Sign\ width = 72in$ Sign height = 36in *Harvey "H" height = 8.96in* Family"F" height = 2.49in *Square footage* = 18sqft Sign to grade = 8ft

Primary Signage



72"


Existing Signage



Proposed Signage



Mounting Detail - side view

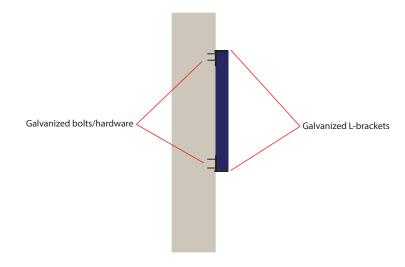

This artwork remains the property of Fastsigns - Needham, MA. It is provided for your consideration in the purchase of products and services built according to these plans. This design and artwork cannot be copied in whole or part, altered, forwarded or exhibited in any manner without the written permission of Fastsigns- Needham. Any unauthorized use of this proof drawing or artwork may result in civil liability. NOTE - This proof is not an accurate representation of printed colors. Fastsigns matches to the Pantone Matching System (PMS), to ensure correct colors please specify PMS C (coated) colors or pick from swatch books at showroom




































310@fastsigns.com 781-444-4889 Fax 781-444-8577


Additional details



Harvey Dental

HDU sign w/v-grooved text/logo 1183 Highland Ave Needham, MA 02494

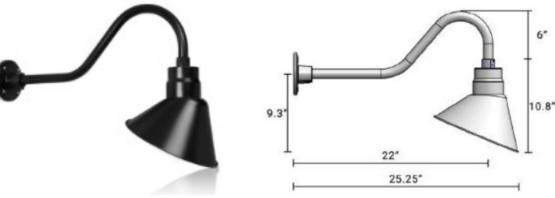

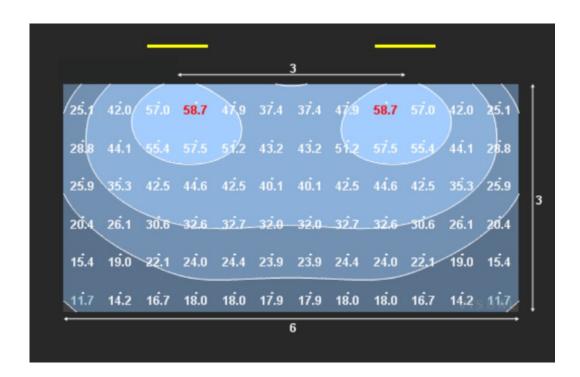

1183 Highland Ave, Needham, MA 02494



































HDU sign w/v-grooved text/logo

Harvey Dental

Needham, MA

02494

1183 Highland Ave

310@fastsigns.com Tel 781-444-4889 Fax 781-444-8577

Neighborhood View







1183 Highland Ave, Needham, MA 02494






































781-444-4889 Fax 781-444-8577 310@fastsigns.com

Aerial View

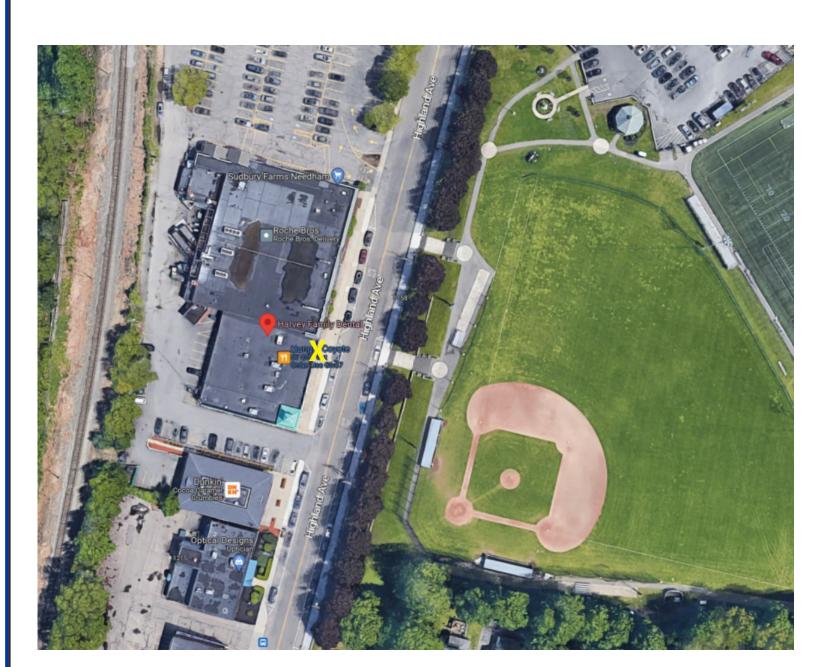

Harvey Dental

HDU sign w/v-grooved text/logo 1183 Highland Ave Needham, MA 02494



1183 Highland Ave, Needham, MA 02494



_	
1	
2	Design Review Board Meeting Minutes
3	Monday, April 10, 2023
4	<u>7:30 p.m.</u>
5	
6	Board Members:
7	Mark Gluesing, Board Chair (P)
8	Susan Opton, Board Member (P)
9	Steve Dornbusch, Board Member (P)
10	Bob Dermody, Board Member (P)
11	Kristan Patenaude, DRB Recording Secretary (P)
12	Elisa Litchman, Administrative Specialist, Planning & Community Development (P)
13	
14	Applicants & Attendees:
15	1. Diana Sepulveda and Edison Gutierrez representing Cook Needham located at 109
16	Chapel Street and applying for outdoor dining.
17	2. Tom Taricano & Steve Schwede, FastSigns representing Manny's Barbershop located at
18	890 Highland Avenue and applying for signage and barbershop pole light.
19	3. Tom Taricano & Steve Schwede, FastSigns representing Needham Furniture Makers
20	located at 590 Hillside Avenue and applying for signage.
21	4. Tom Taricano & Steve Schwede, FastSigns representing Harvey Family Dental located at
22	1183 Highland Avenue and applying for signage and exterior lighting.
23	5. Tony Marciellio, Sunshine Sign Company Inc. representing Charles River Orthodontics
24	located at 329-331 Chestnut Street and applying for signage.
25	6. Kristin Tarr, ENGIE Distributed Renewables Development, LLC representing Olin
26	College located at 1000 Olin Way and applying for a site plan review of an application
27	for a solar canopy.
28	
29	Chair Gluesing called the meeting to order on April 10, 2023, at 7:30 p.m. He reviewed the
30	remote meeting procedures.
31	
32	Agenda Item 1:
33	Diana Sepulveda representing Cook Needham located at 109 Chapel Street and applying for
34	outdoor dining.
35	
36	Diana Sepulveda stated that currently there are six tables and some decorations at this location.
37	The proposal is to upgrade this with new iron tables for a total of 52 outdoor seats. The lighting
38	fixtures will remain the same and propane heaters will continue to be used. The proposal
39	includes some planters and a trellis overhead to make the space more aesthetically pleasing.
40 44	
41 42	Ms. Opton stated that the proposal looks inviting and professional.

In response to a question from Mr. Dornbusch, Ms. Sepulveda stated that there are a total of 148 seats indoor and outdoor proposed. There will be a special permit hearing for this modification on April 25th with the Planning Board.

Mr. Dermody asked about the accessibility of the area. Ms. Sepulveda stated that they are leaning toward a fake grass area, instead of a platform, to make the area accessible for all.

Upon motion duly made by Ms. Opton and seconded by Mr. Dornbusch, it was voted to approve the Cook Needham outdoor seating area, as submitted. Susan Opton – aye; Steve Dornbusch – aye; Bob Dermody – aye; and Chair Gluesing -aye. Motion passed 4-0.

Agenda Item 2:

Tom Taricano & Steve Schwede, FastSigns representing Manny's Barbershop located at 890 Highland Avenue and applying for signage and barbershop pole light.

Steve Schwede stated that the proposal is to use an existing light box and install a new logo for the barbershop. The background of the sign is gray, and the largest letter is approximately 12" tall. The barber pole is proposed to be 20" tall and located 8' off the ground from the bottom of the fixture. This is mounted on a brick wall.

Mr. Dornbusch stated that he would like to make sure the background is noticeably gray and not white.

Mr. Dermody asked if there will be something physically rotating in the barber pole. Mr. Schwede stated that he believes this is the case. Chair Gluesing noted that, unless this is on a timer, it must turn off at 11pm.

Chair Gluesing asked about the light source and condition of the existing light box. Mr. Schwede stated that the condition is good, but he is unclear on the light source. If the source is fluorescent this would be the time to change the power source to LED since that's more energy efficient.

Upon motion duly made by Mr. Dermody and seconded by Mr. Dornbusch, it was voted to approve the signage, as submitted. Susan Opton – aye; Steve Dornbusch – aye; Bob Dermody – aye; and Chair Gluesing -aye. Motion passed 4-0.

Upon motion duly made by Mr. Dermody and seconded by Mr. Dornbusch, it was voted to approve the barber pole, with the condition that it has a timer and is shut off either when the business closes or by 11pm. Susan Opton – aye; Steve Dornbusch – aye; Bob Dermody – aye; and Chair Gluesing -aye. Motion passed 4-0.

Agenda Item 3:

Tom Taricano & Steve Schwede, FastSigns representing Needham Furniture Makers located at 590 Hillside Avenue and applying for signage.

Tom Taricano explained that the proposal is for a Maxmetal sign with vinyl graphics. The tallest letter height is approximately 10". He reviewed the proposed location for the sign on the building. The sign will be installed with galvanized bolts into the building.

Mr. Dornbusch suggested making the letters for "Furniture Maker" a bit larger.

92 Mr. Taricano noted that there is a small directional sign that exists on the building, pointing toward the parking area for the business.

Mr. Dermody echoed Mr. Dornbusch's comment regarding the letter sizes for the business. He suggested centering the sign over the window and in the space. Mr. Taricano agreed.

Chair Gluesing stated that visibility of the lettering may be difficult but should work due to the speed of vehicles on the street. He suggested that the sign height could be closer to 32" or 34", rather than 38" in order to eliminate some of the negative space.

Ms. Opton agreed that the sign could be narrowed a bit and that the lettering of the business could be more prominent. Mr. Taricano stated that this is what the business proposed.

Upon motion duly made by Mr. Dermody and seconded by Mr. Dornbusch, it was voted to approve the sign, with the condition that the sign height be 34", and that the sign be centered over the window and that it's centered top and bottom between the window and the roof. Susan Opton – aye; Steve Dornbusch – aye; Bob Dermody – aye; and Chair Gluesing -aye. Motion passed 4-0.

Agenda Item 4:

Tom Taricano & Steve Schwede, FastSigns representing Harvey Family Dental located at 1183 Highland Avenue and applying for signage and exterior lighting.

Tom Taricano explained that the proposal is for an aluminum bar frame sign, with a 1" bar around the side of the sign and 3D acrylic painted letters on the front, mounted to the aluminum. The customer has purchased two lights to be installed above the sign, with approximately 7.5" plates. The sign is proposed 5" above the bottom of the existing façade section of the building. The blue and gray elements of the sign are all raised, and the background is a lighter gray color.

Mr. Dornbusch stated that all other signs along this block do not have a background. Mr. Taricano explained that the logo was too thin to propose channel letters. Chair Gluesing suggested mounting the letters and imagery on the wall without a backing. Mr. Taricano stated that the existing façade is not in great condition. Mr. Dornbusch stated that the background of the sign could also blend in more with the façade of the building.

Mr. Dermody stated that there seems to be a lot of negative space at the top right of this sign. He asked whether this is the business logo, Mr. Taricano and Mr. Schwede confirmed that.

130 Chair Gluesing stated that the Board would recommend channel letters, if possible. It would be
131 helpful to change the sign background color to be closer to the wall color and to then darken the
132 other items on the sign as needed. The negative space could be made smaller with a redesign of
133 the sign, but the proposal is not objectionable enough to require this. He suggested that this
134 hearing be continued so that the feedback can be brought to the client.

Mr. Taricano then suggested shrinking the negative space on the two ends and painting the background to match the façade. The Board agreed.

Upon motion duly made by Mr. Dermody and seconded by Mr. Dornbusch, it was voted to approve the sign, with the condition that the sign be 72" wide, reduced in length, with the frame painted the same color as the background of the sign, and that the background color be painted to match as closely as possible the panel of the building. Susan Opton – aye; Steve Dornbusch – aye; Bob Dermody – aye; and Chair Gluesing -aye. Motion passed 4-0.

Agenda Item 5:

Tony Marciellio, Sunshine Sign Company Inc. representing Charles River Orthodontics located at 329-331 Chestnut Street and applying for signage.

Tony Marciellio explained that the proposal includes a white aluminum frame sign with a panel and dimensional letters. The existing business sign is a bit thinner than the proposed sign. There is also a gray version proposed if the Board so chooses. There is an existing flag mount sign, 24"x 22". that could also be a gray or white color. The client would prefer the white color, as it is more aesthetically pleasing for teeth to be white, instead of gray.

Chair Gluesing stated that he has spoken with the Building Inspector regarding the fact that the signage on this building is mostly unpermitted and out of control. This new tenant is not responsible for that, but as a condition of approval, the Board would like to see this cleaned up. Mr. Marciellio agreed and noted that there are other locations on the building that would be more appropriate for the proposed sign. Chair Gluesing noted that the existing "Tutoring" sign will need to be removed and a permit applied for.

Mr. Dermody stated that he is concerned with the sign becoming too tall, as there is a narrow viewing window in the proposed area.

Upon motion duly made by Mr. Dermody and seconded by Mr. Dornbusch, it was voted to approve the sign, with a white background in the location of the current dentist sign and placing the Orthodontics letters (kerning) slightly closer together, and the pole mounted sign at the street as submitted, and that the Tutoring sign, Invisalign signs, and banner in the CodeWiz windows are removed. Susan Opton – aye; Steve Dornbusch – aye; Bob Dermody – aye; and Chair Gluesing -aye. Motion passed 4-0.

Agenda Item 6:

Kristin Tarr, ENGIE Distributed Renewables Development, LLC representing Olin College located at 1000 Olin Way and applying for a site plan review of an application for a solar canopy.

Kristin Tarr explained that an application has been submitted to the Zoning Board of Appeals for a special permit amendment to Olin's existing permit. This hearing will occur on April 27th. The proposal is for a carport solar canopy project.

Jeremy Goodman, Head of Campus Operations at Olin College, explained that the solar carport is the College's first major initiative under its climate action plan. The only opportunity to install this type of project is during the summer.

184

187

185 Ms. Tarr explained that the proposal is for a solar carport canopy over existing Parking Lot A.

Mr. Goodman noted that the College has four parking lots, and lot A is perfectly situated for 186

solar. This project is not particularly visible from any location outside of the Olin campus. Ms.

Tarr explained that the carport will consist of five different tiers structured over existing 188

189 vegetated islands. The existing conditions in those islands will remain. Clearance of the structure

190 is a 12' minimum. There will be a 5-10' height difference between each tier. The solar canopy

191 consists of a single pole with cantilevered two directions to support the array. The array will

192 have six modules in its width. The proposed width is shorter than the existing vegetated islands 193

so there should not be any impacts to access from this design.

194 195

196 197

198

Chair Gluesing asked if there are transformers being added and where would they be. Ms. Tarr responded that it will all be tied into the existing electrical and transformers. In response to a couple of questions from Mr. Dermody, Mr. Goodman explained that the steel posts are painted Olin Blue, the solar panels are translucent and will allow some light transmission. This should sustain the existing juniper plants. If not, these plants will be traded for additional native plants.

199 200 201

202

In response to a question from Mr. Dermody, Mr. Maidment, the Civil Engineer from ENGIE explained that there is a gutter system in the canopies which will then flow to existing catch basins in the parking lot.

203 204 205

Ms. Tarr explained that there is a preliminary lighting plan for this project, including timers to turn on/off at sunrise and sunset which she shared via Zoom. Existing lighting will need to be removed and replaced with adequate lighting.

207 208 209

206

Chair Gluesing stated that a memo will be drafted and sent to the Zoning Board of Appeals with comments on this project.

210 211 212

Minutes:

213 Minutes from the 03/27/2023 meeting

214 215

216

Upon motion duly made by Ms. Opton and seconded by Mr. Dornbusch, it was voted to approve the meeting minutes of March 27, 2023, as presented. Susan Opton – aye; Steve Dornbusch – aye; Bob Dermody – abstain; and Chair Gluesing -aye. Motion passed 3-0-1.

217 218

219 Upon motion duly made by Mr. Dermody and seconded by Mr. Dornbusch, it was voted to adjourn at 8:51 p.m. Susan Opton – aye; Steve Dornbusch – aye; Bob Dermody – aye; and Chair 220 221 Gluesing -aye. Motion passed 4-0.

222 223

Next Public Meeting – April 24, 2023 at 7:30pm via Zoom Webinar