

200 Harris Avenue
Needham, MA 02492

CLIENT

1330 Highland Avenue
Needham, MA 02492
781.455.0400
781.455.0437

PROJECT TEAM

REVISIONS

1 _____
2 _____
3 _____
4 _____
5 _____


DRAWING TITLE

DRAWING INFORMATION

Issue Date _____
DATE OF ISSUE _____
Project Status _____
DESCRIPTION _____
As indicated _____
SCALE _____
3000 _____
PROJECT # _____
jm, sl _____
DRAWN BY _____
Pollard School_3000_int _____
FILE NAME _____

DRAWING NUMBER

A101

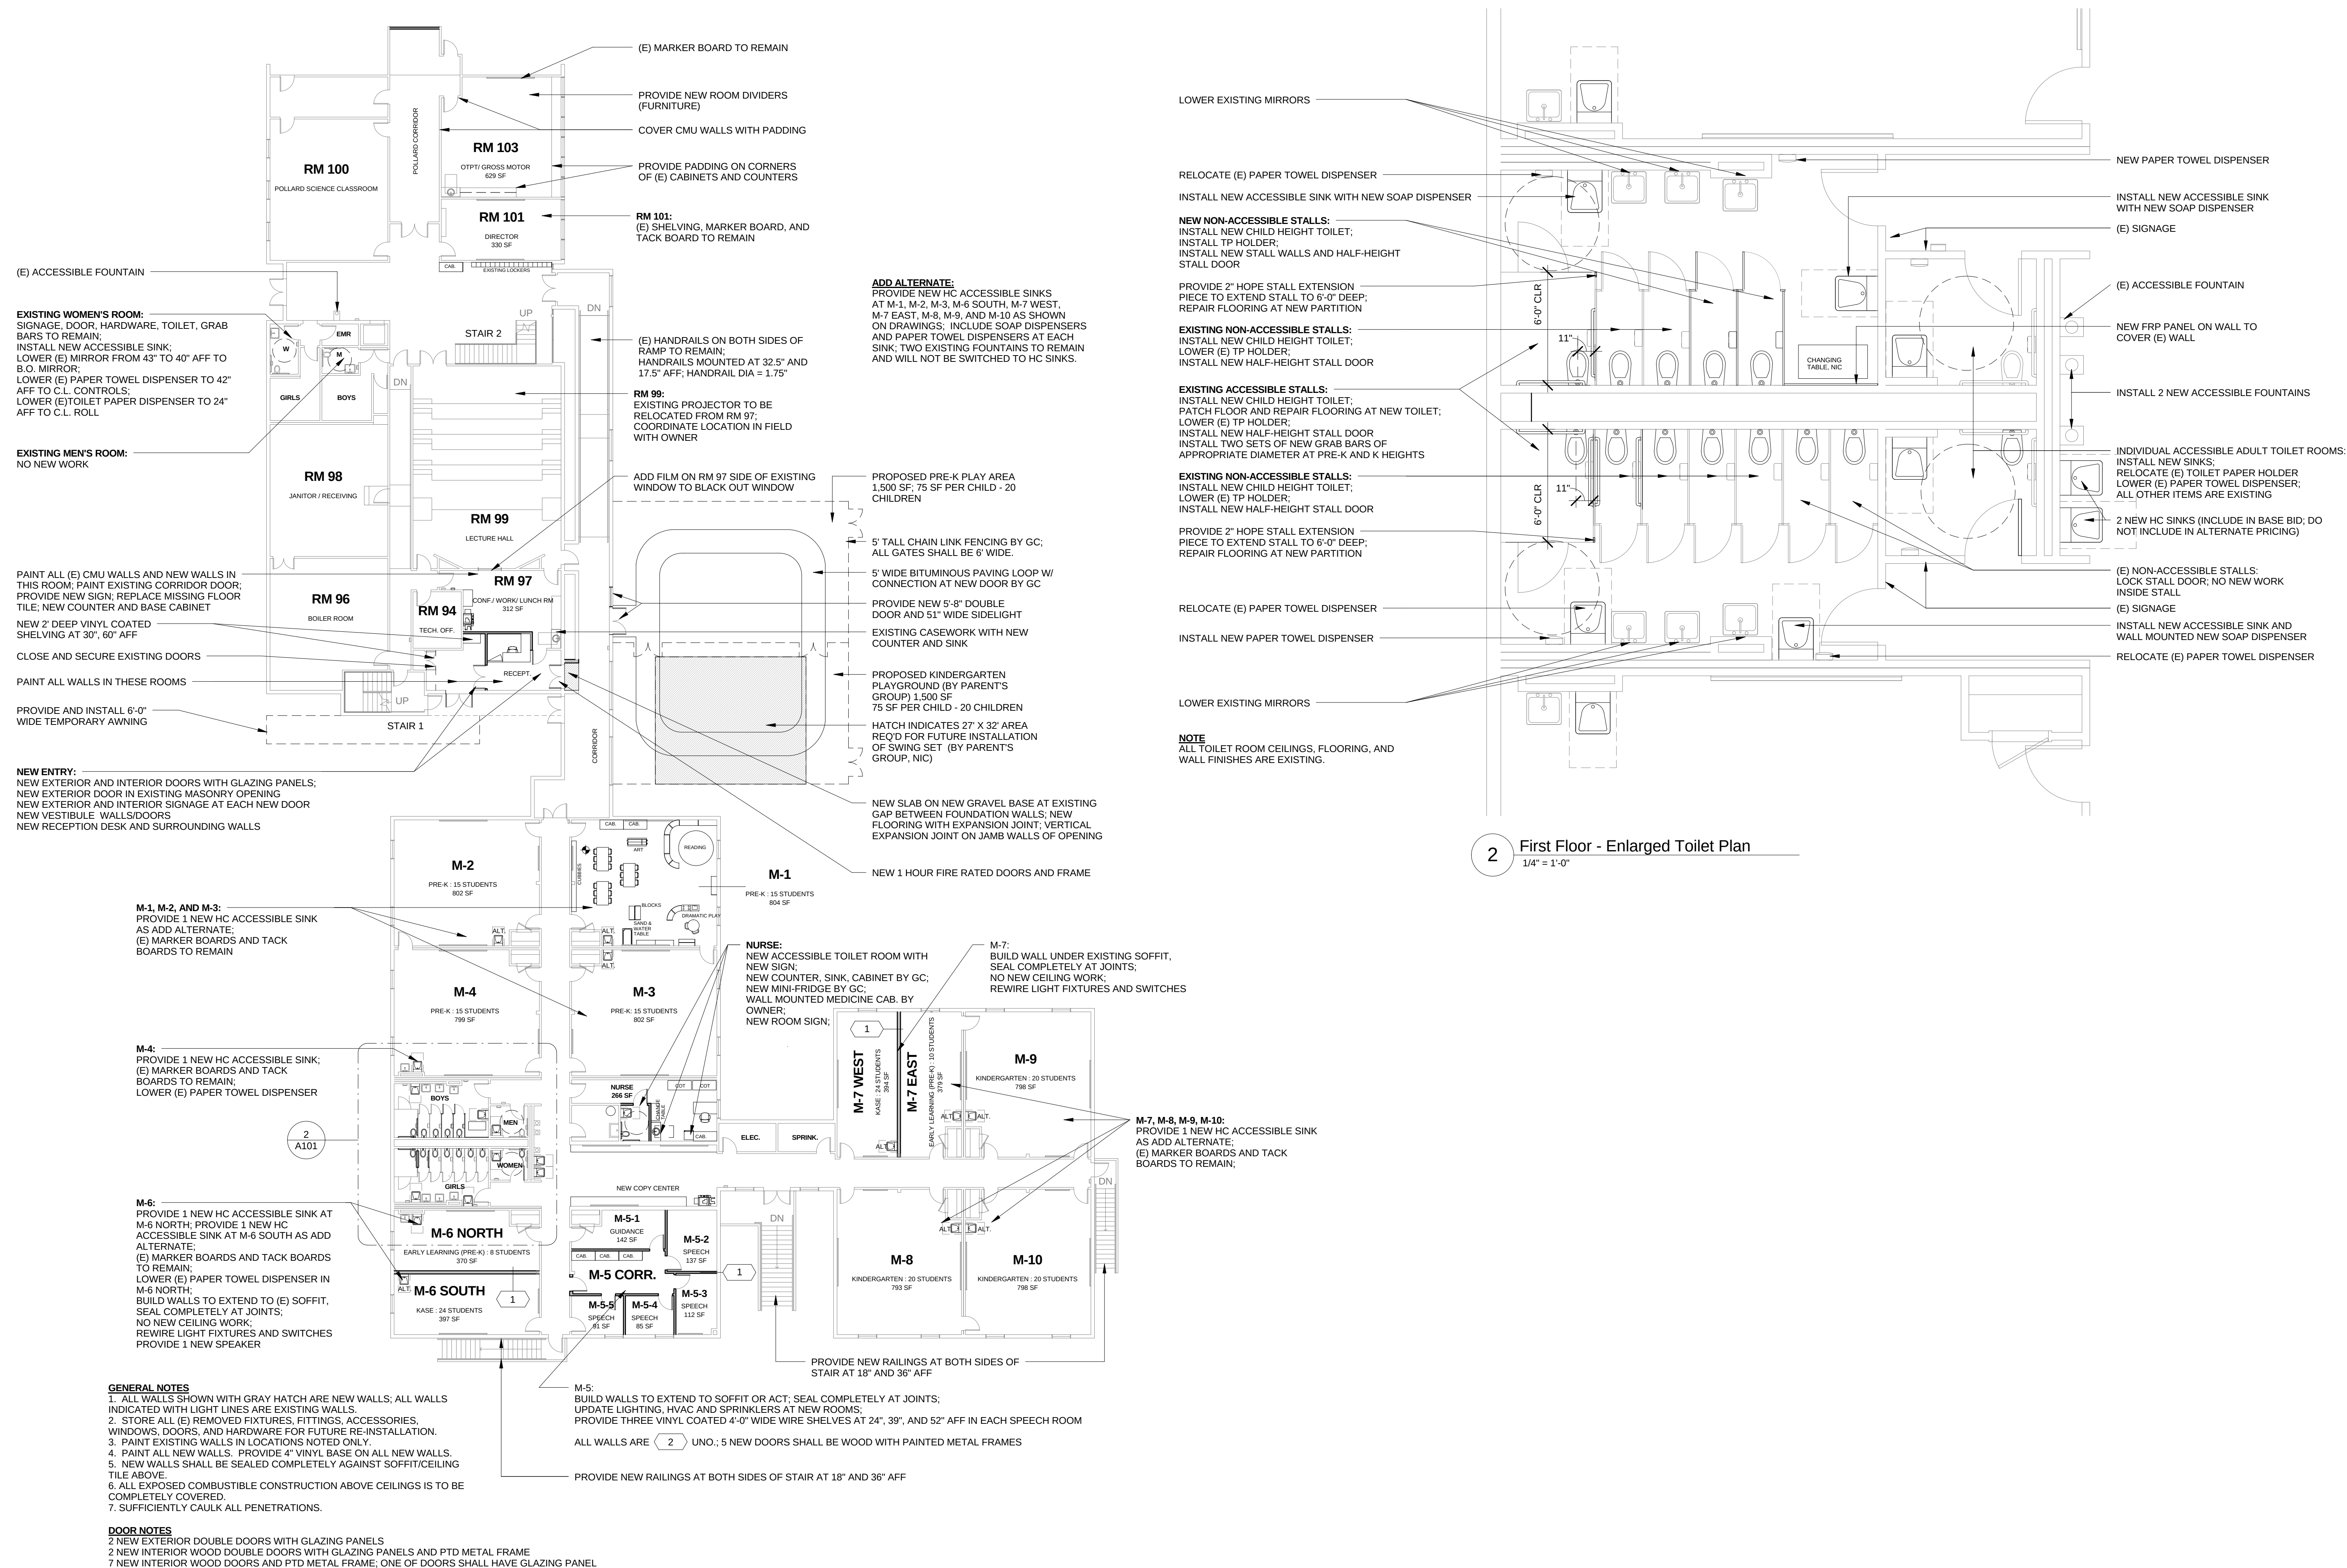

1 First Floor - Proposed Plan
1/16" = 1'-0"

2 First Floor - Enlarged Toilet Plan
1/4" = 1'-0"